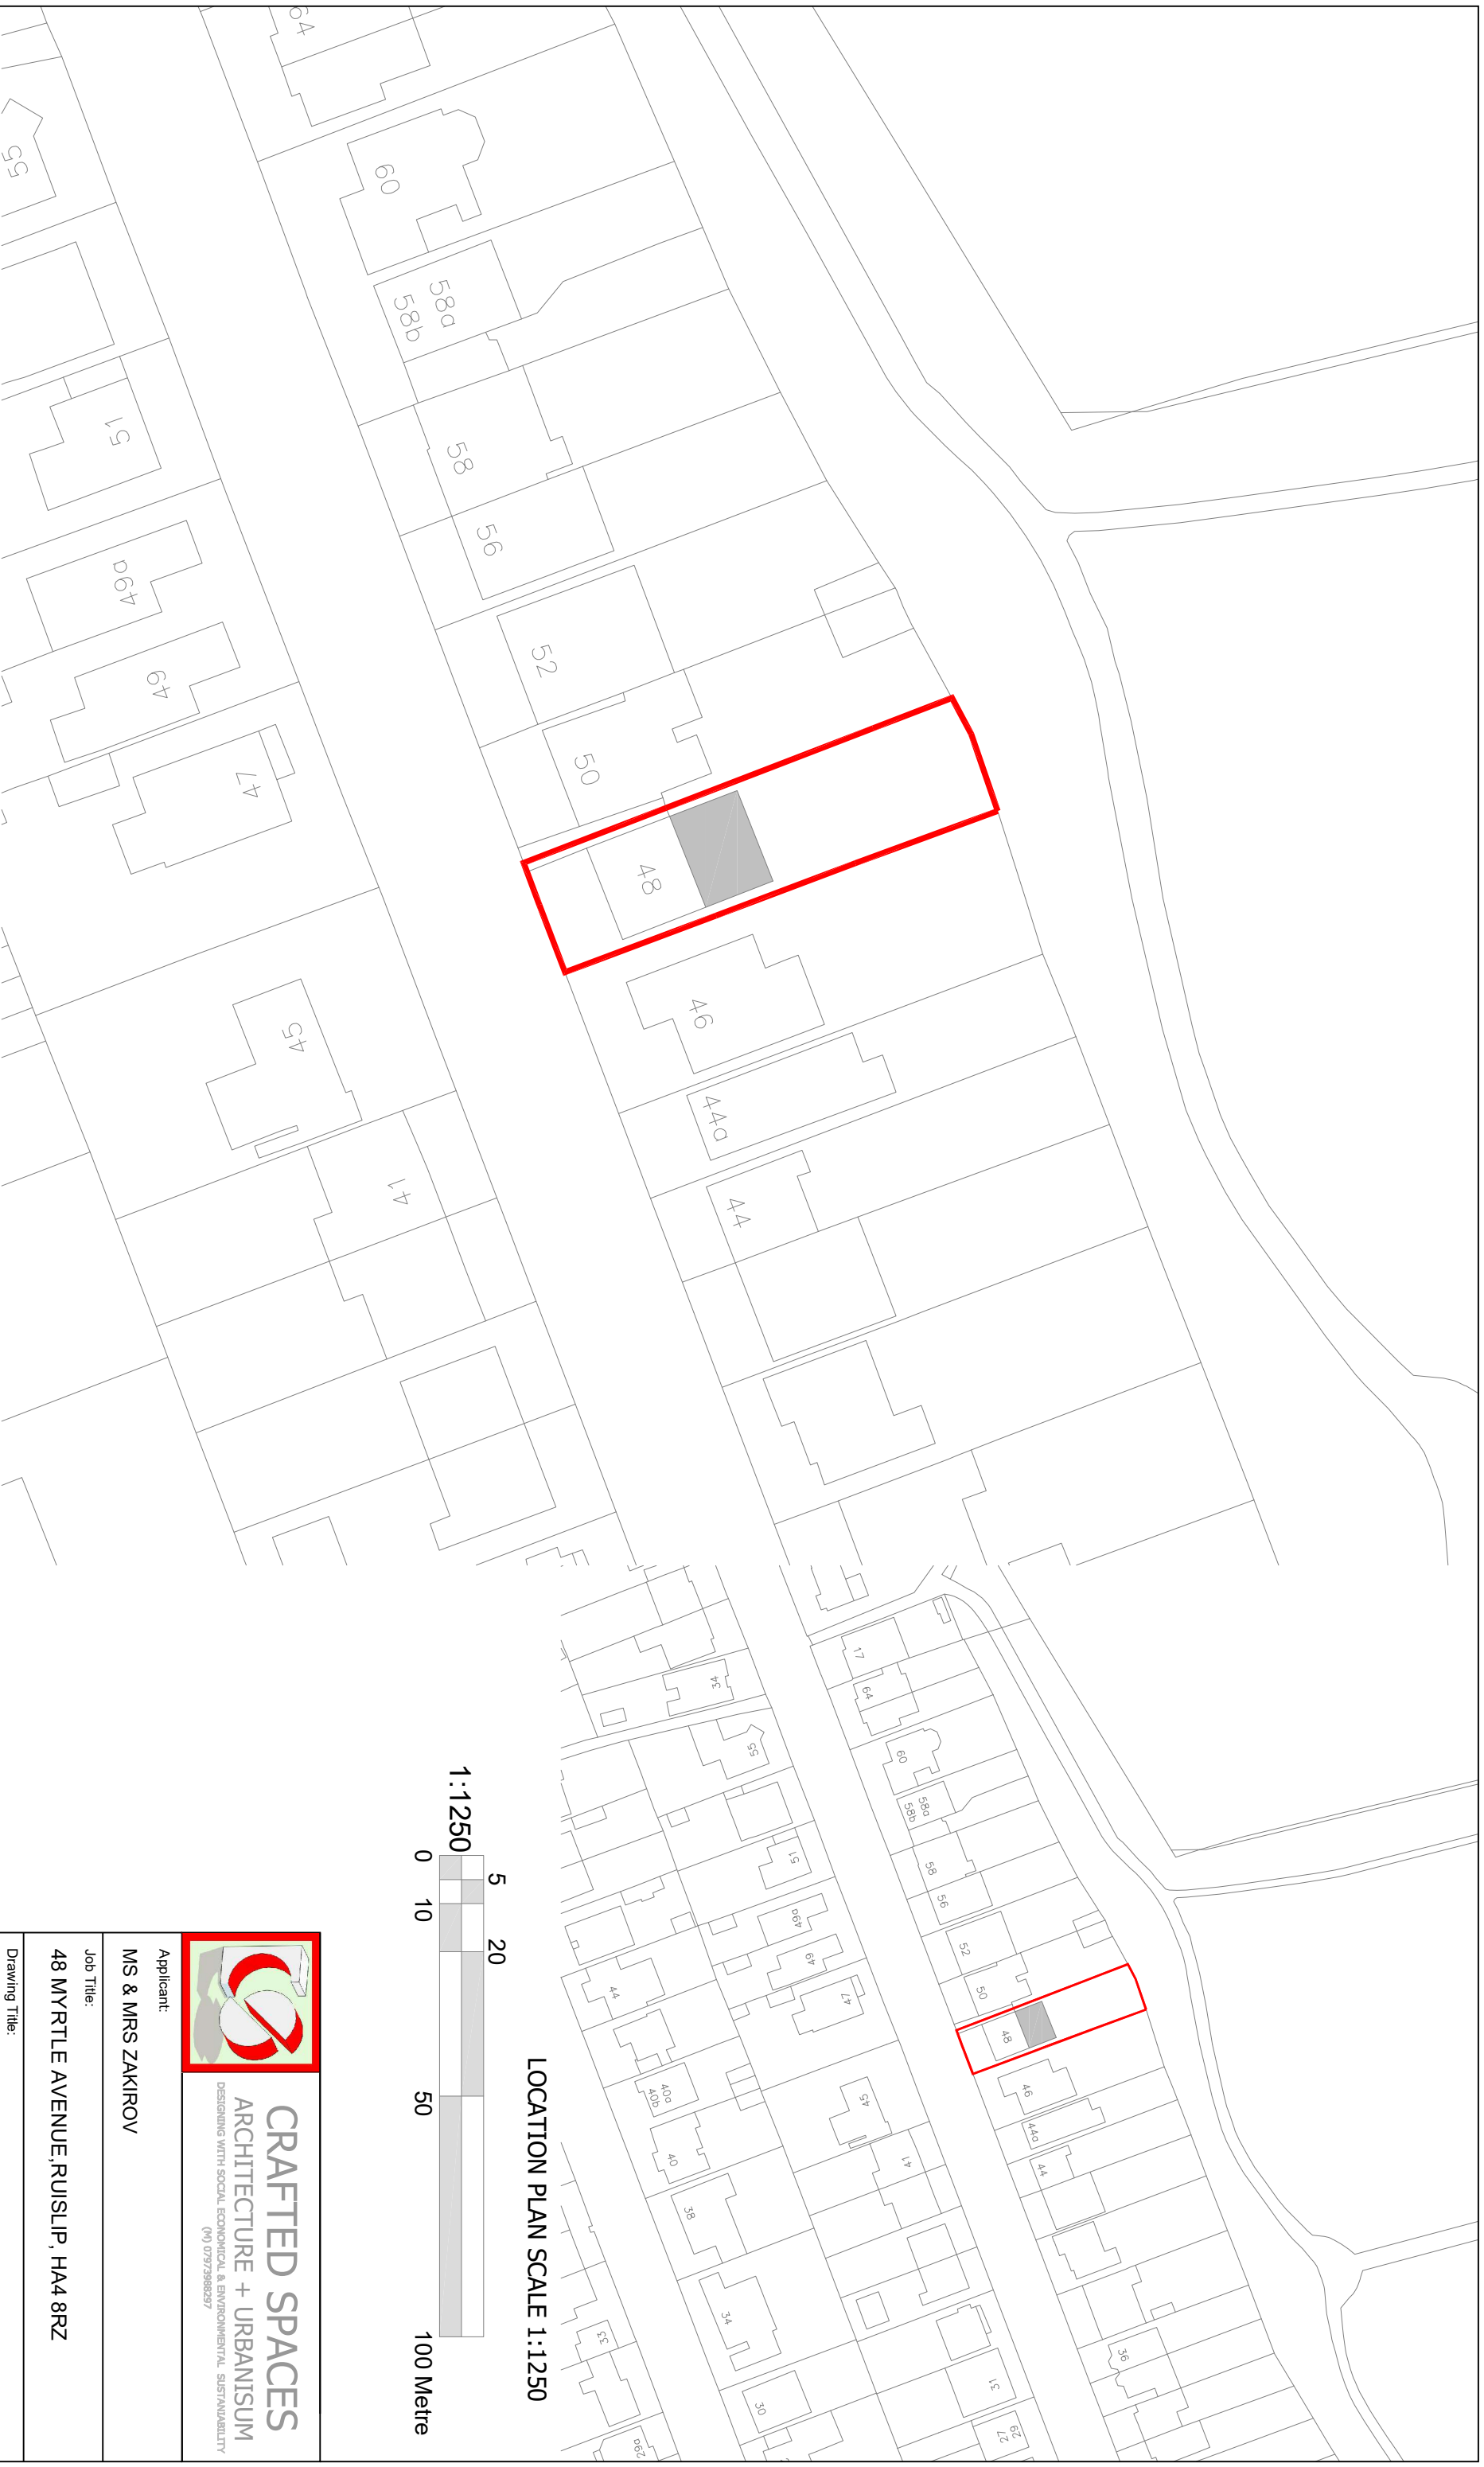
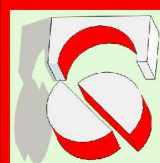


 CRAFTED SPACES ARCHITECTURE + URBANISM DESIGNING WITH SOCIAL, ECONOMIC, & ENVIRONMENTAL SUSTAINABILITY (0) 9737398297				Applicant: MS & MRS ZAKIROV			
Job Title: 48 MYRTLE AVENUE, RUISLIP, HA4 8RZ							
Drawing Title: BLOCK AND LOCATION PLAN							
Scale: AS SHOWN Date: 11/09/22		Drawing No. PA2-2.118-00	Print Size A3	Revision			
Drawing Status FOR PLANNING APPROVAL							