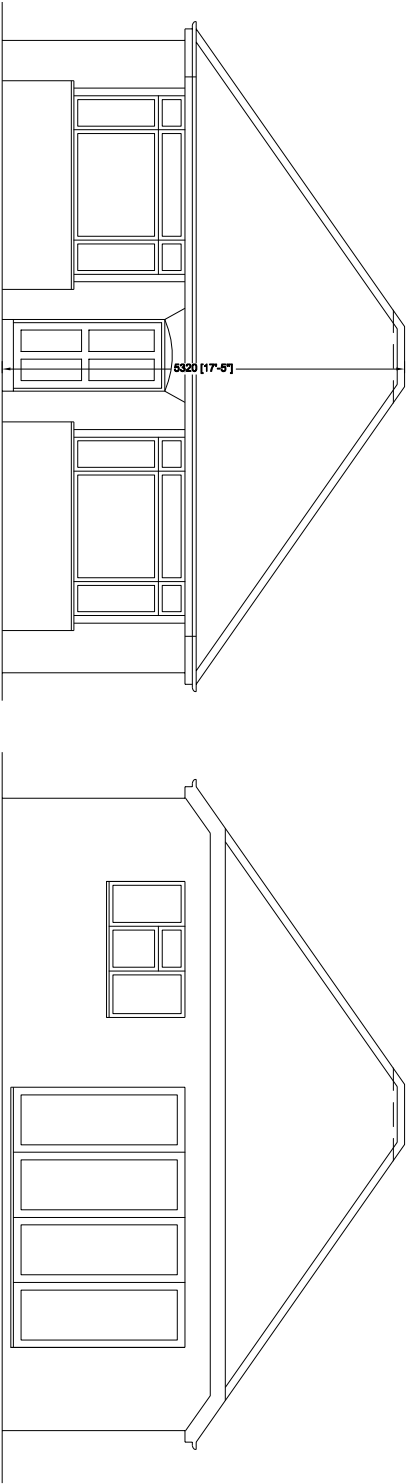
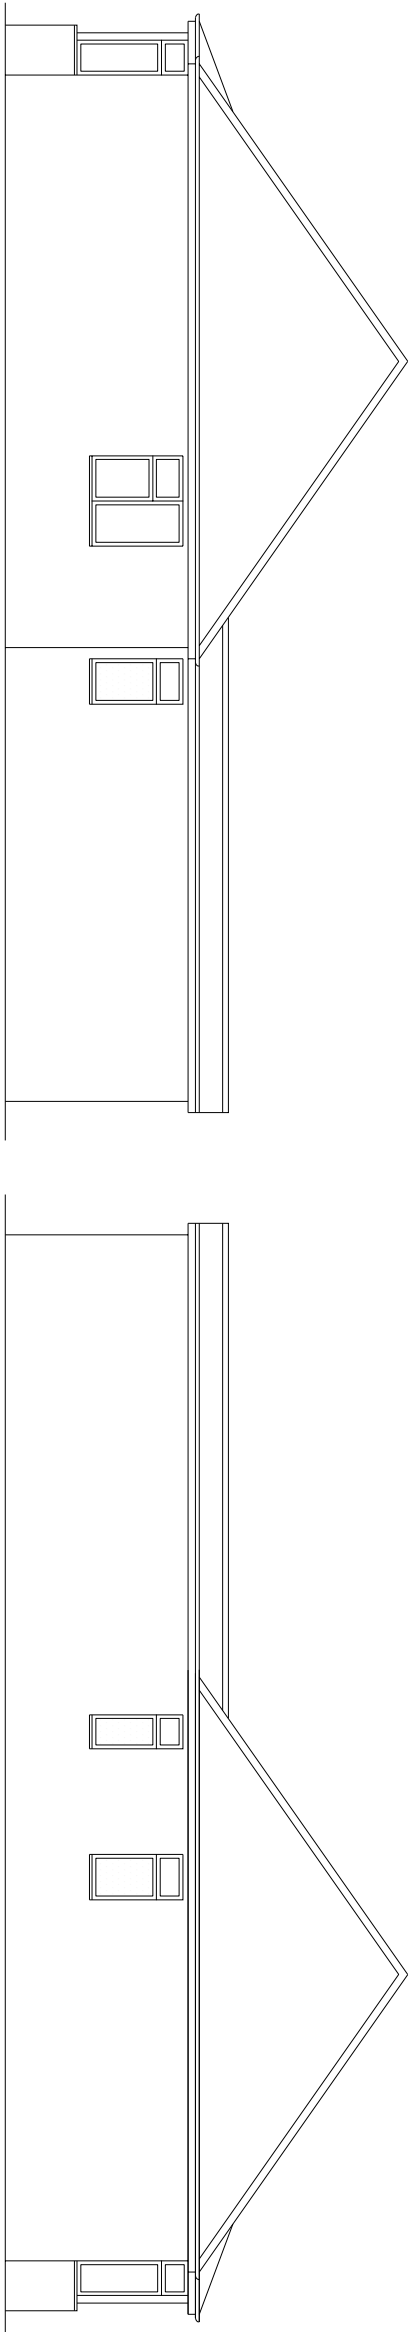


 CRAFTED SPACES ARCHITECTURE + URBANISM DESIGNING WITH SOCIAL, ECONOMIC, & ENVIRONMENTAL SUSTAINABILITY (09) 07973988297			
Applicant: MS & MRS ZAKIROV			
Job Title: 48 MYRTLE AVENUE, RUISLIP, HA4 8RZ			
Drawing Title: EXISTING ELEVATIONS			
Scale: 1:100 Date: 24/09/23	Drawing No. PA3-2118-03	Print Size A3	Revision
Drawing Status FOR PLANNING APPROVAL			