




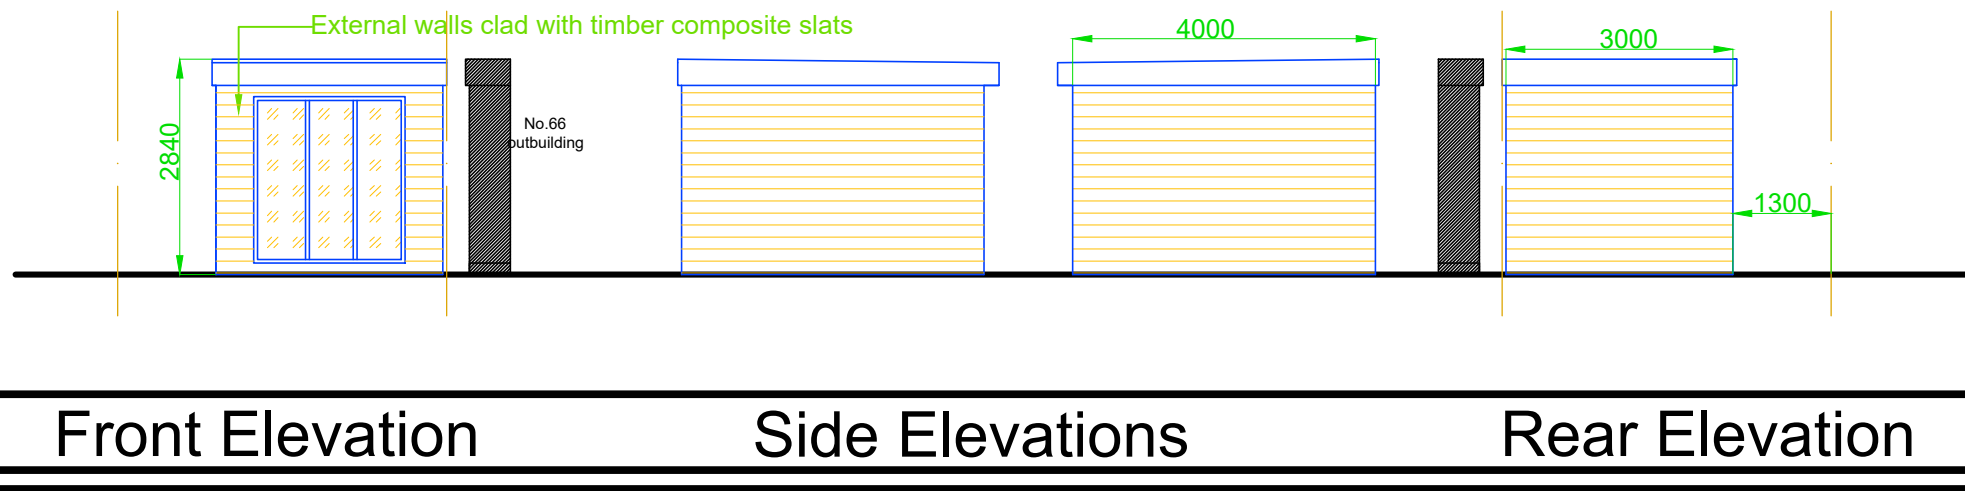

Scale - 1:100

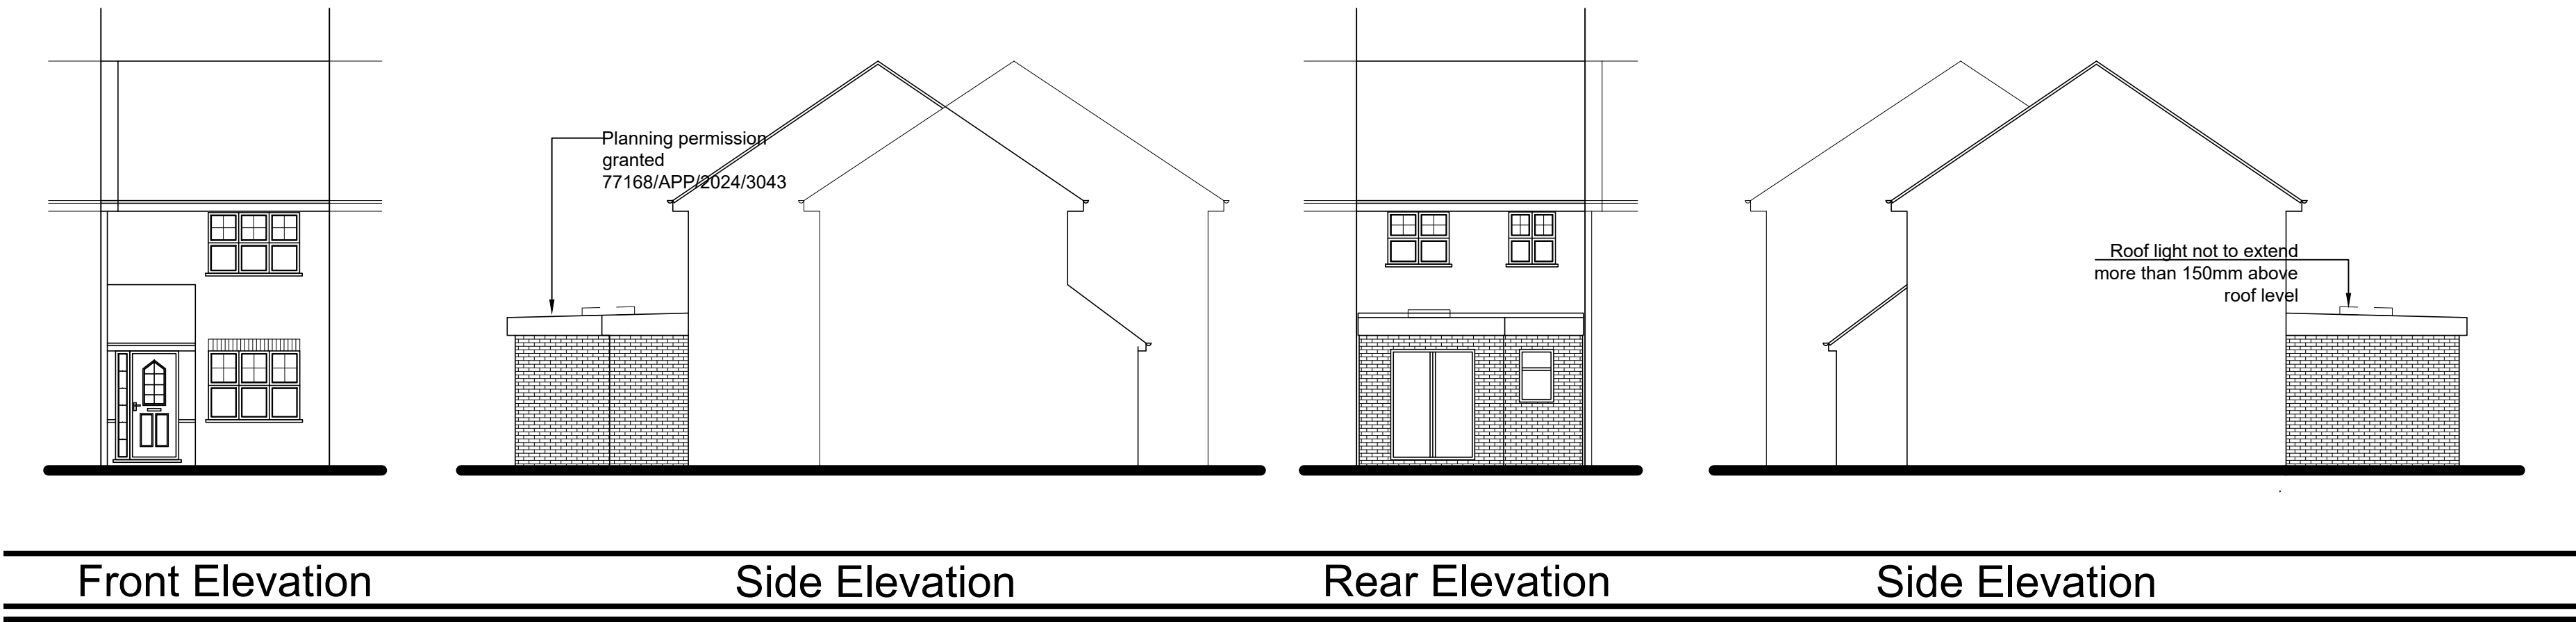

Scale - 1:50

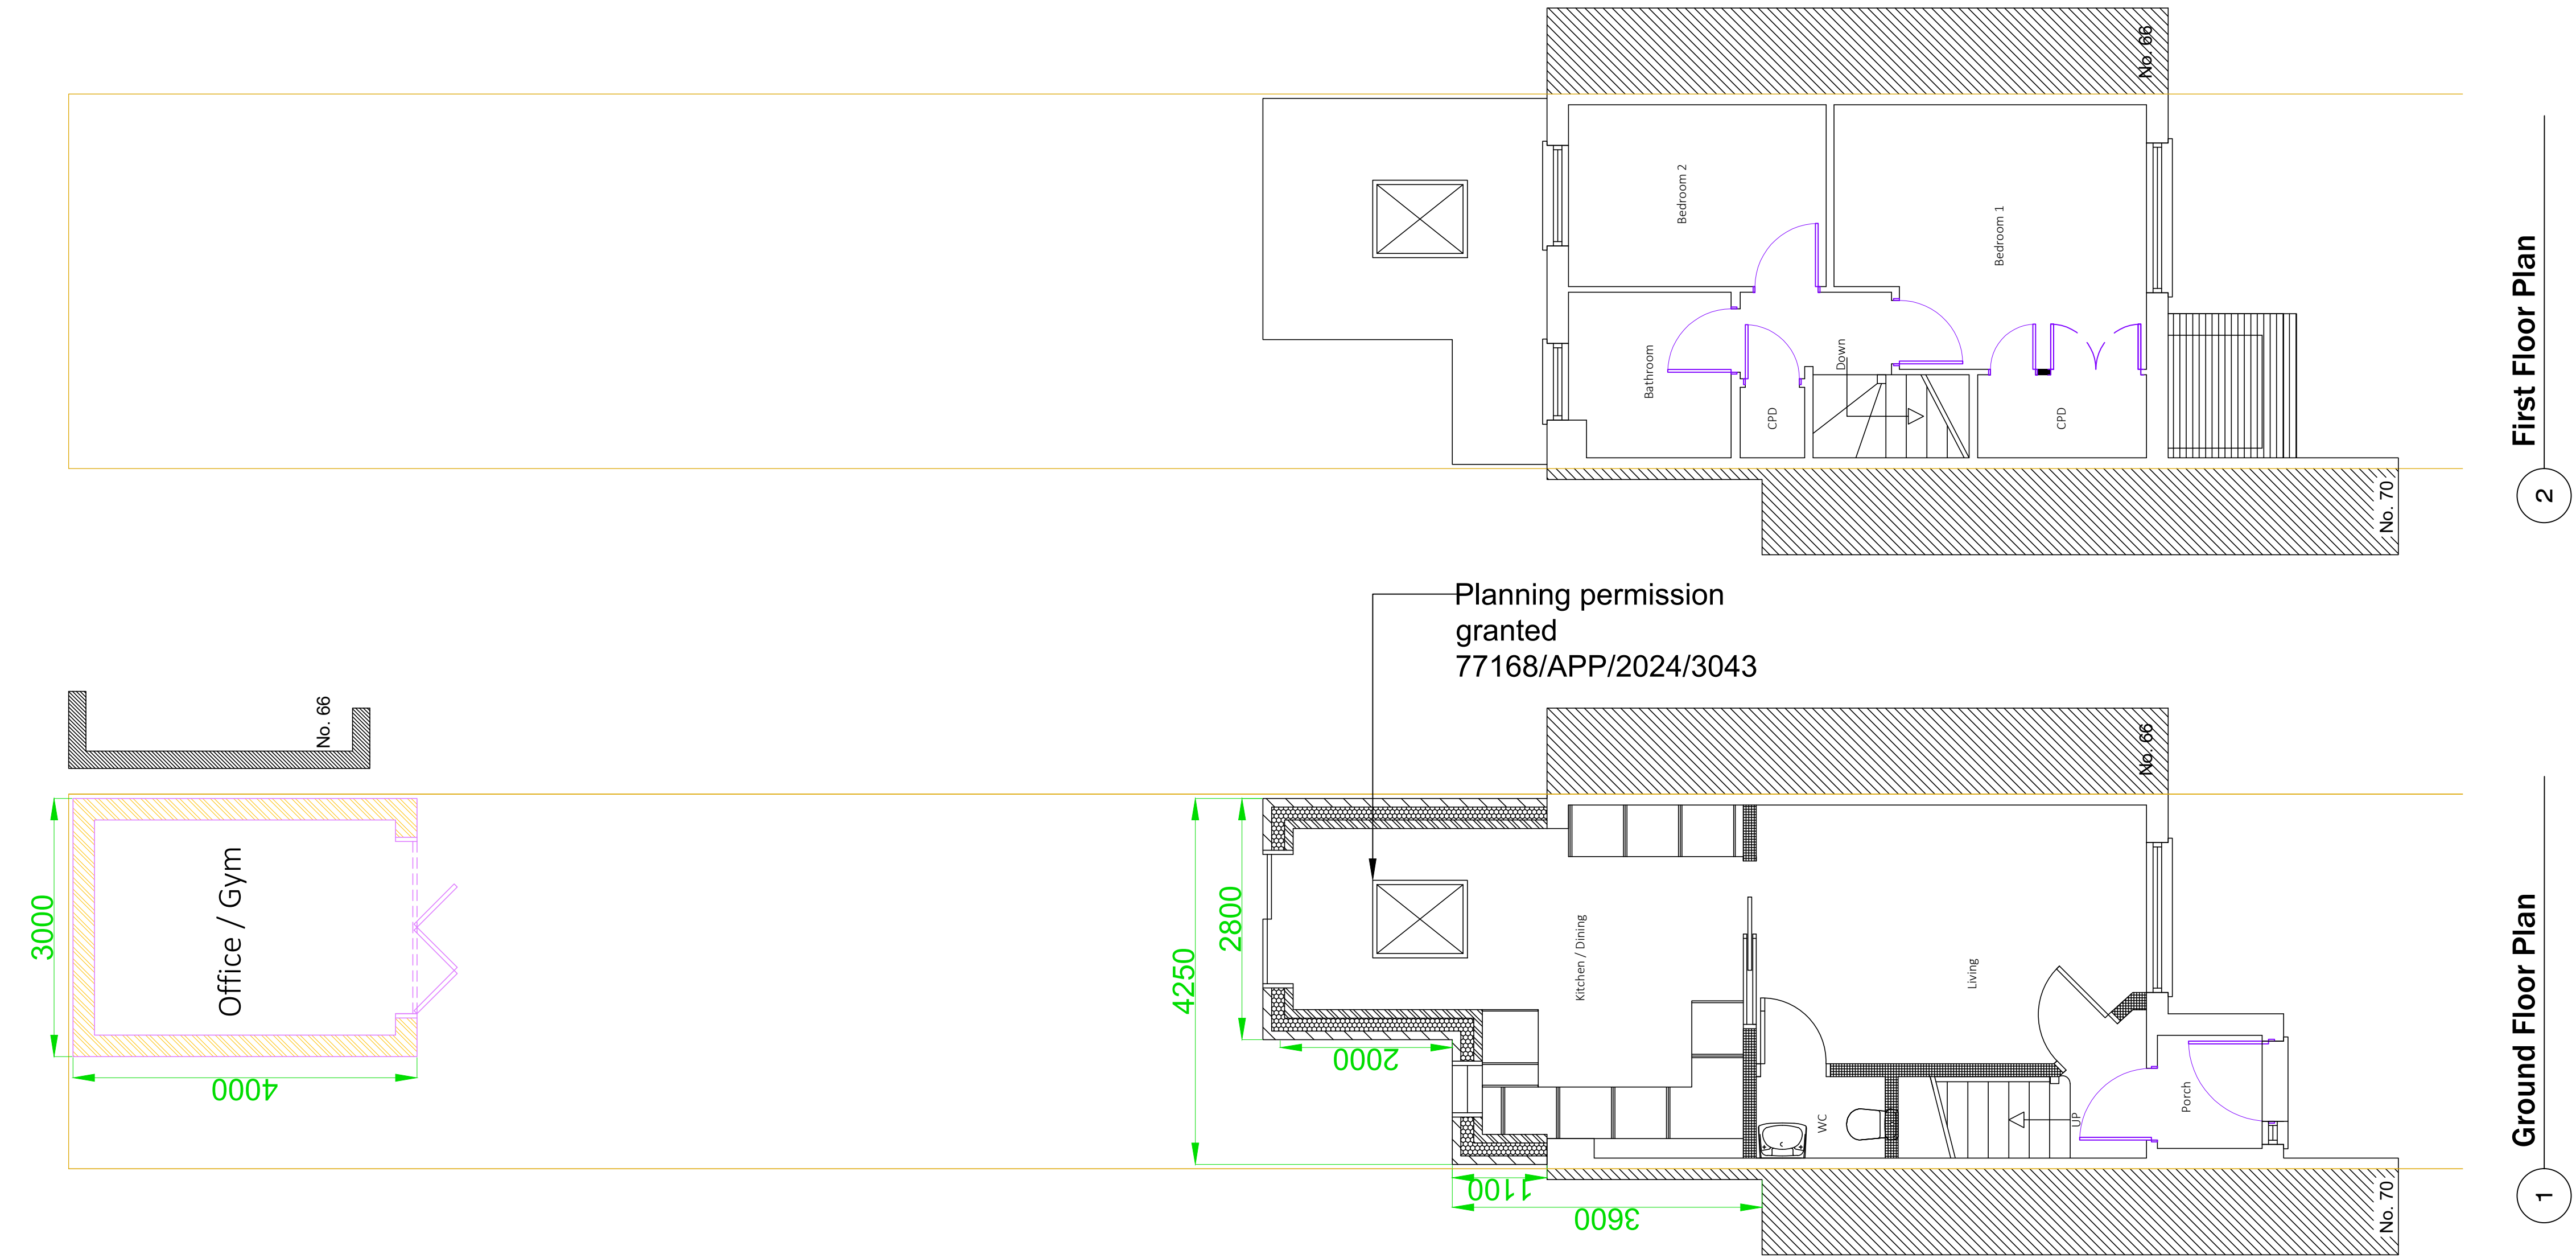

B		Out Building		KKV	05/25
A		Reduced depth of extension		KKV	11/24
REVISION				DRAWN DATE	
 QUALIS BUILDING CONSULTANCY 96 Wolmer Gardens, London, HA8 8QD www.qualisbuildingconsultancy.com info@qualisbuildingconsultancy.com					
CLIENT Sheila Patel					
ADDRESS 68 Elliot Avenue, Ruislip, HA4 9LZ					
DESCRIPTION Proposed plans and elevations					
SCALE 1:50 1:100		DRAWN KKV		DATE June 2024	
PROJECT QBC.24.212		DRAWING NUMBER 2		REVISION B	