




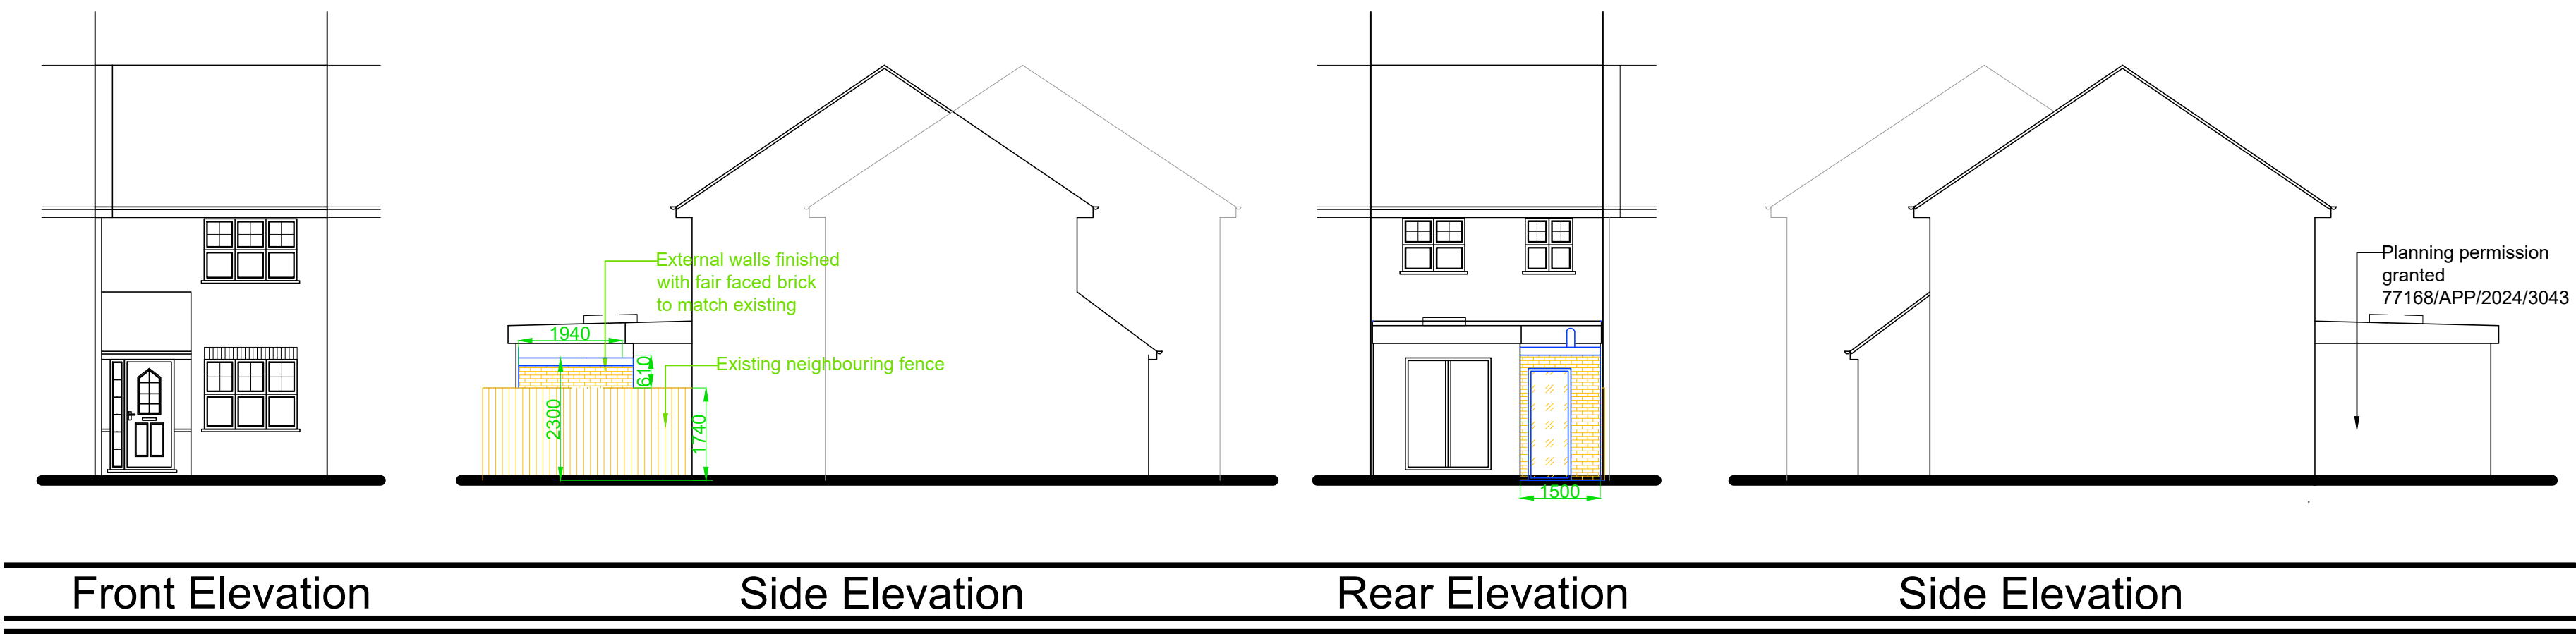

Scale - 1:100

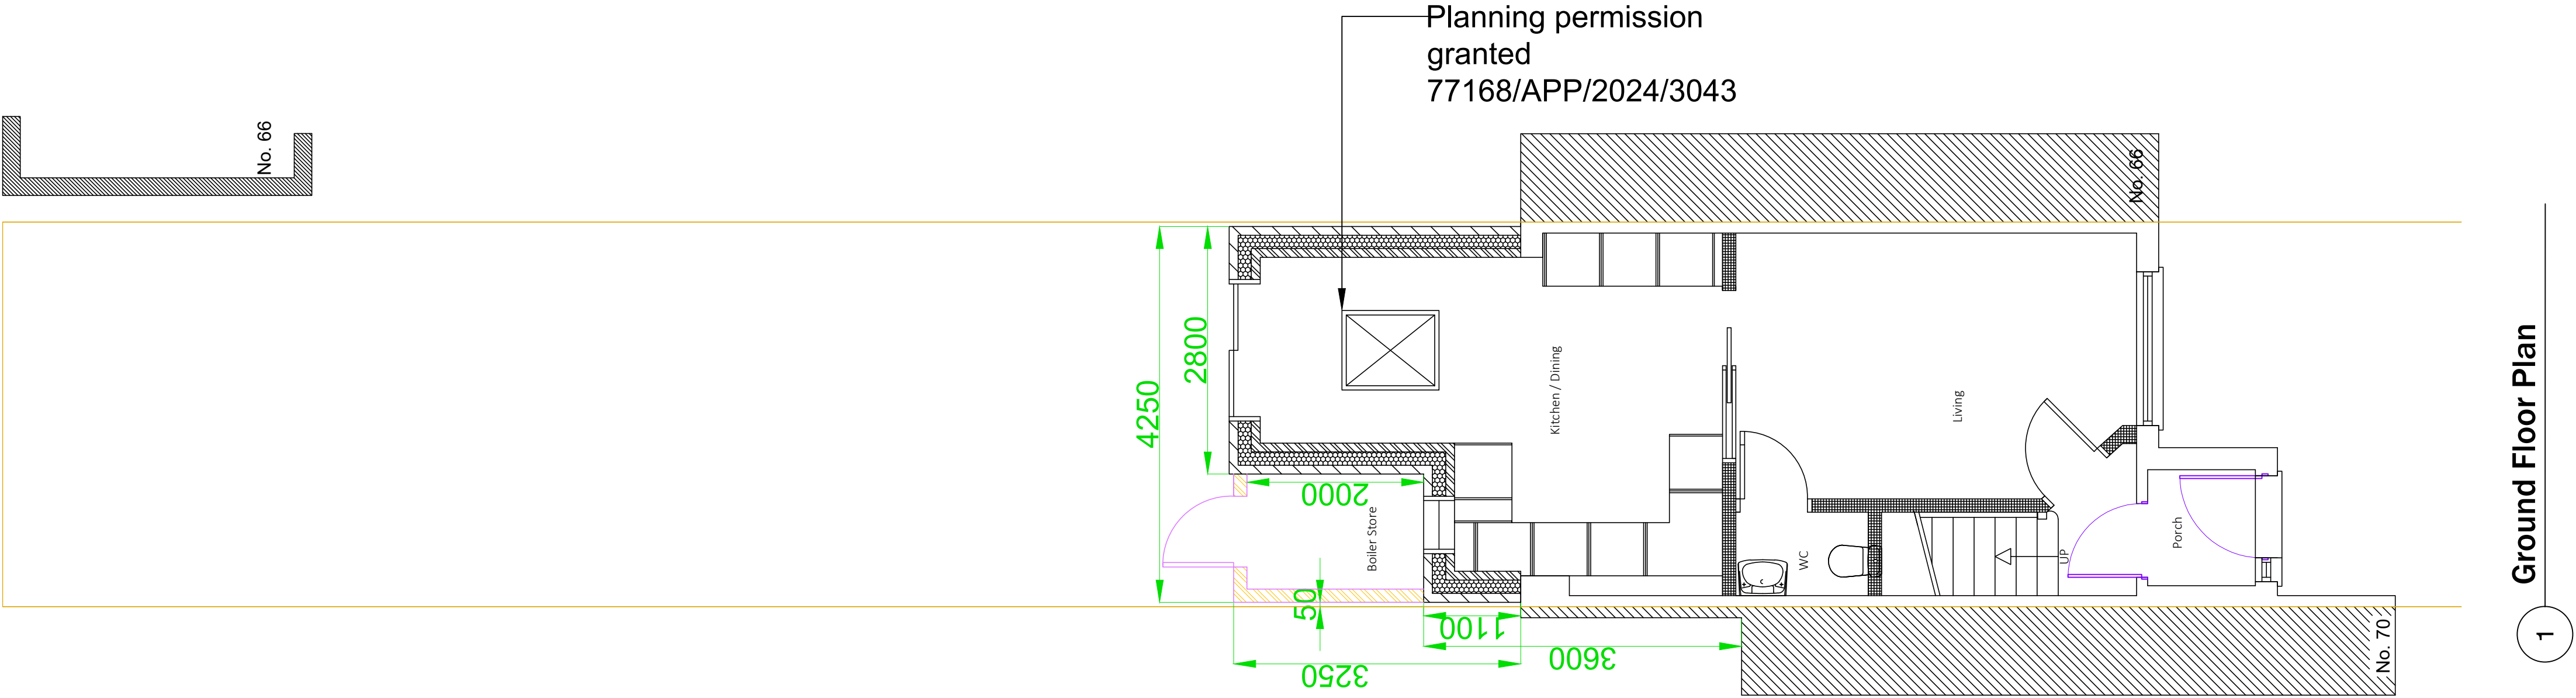

Scale - 1:50

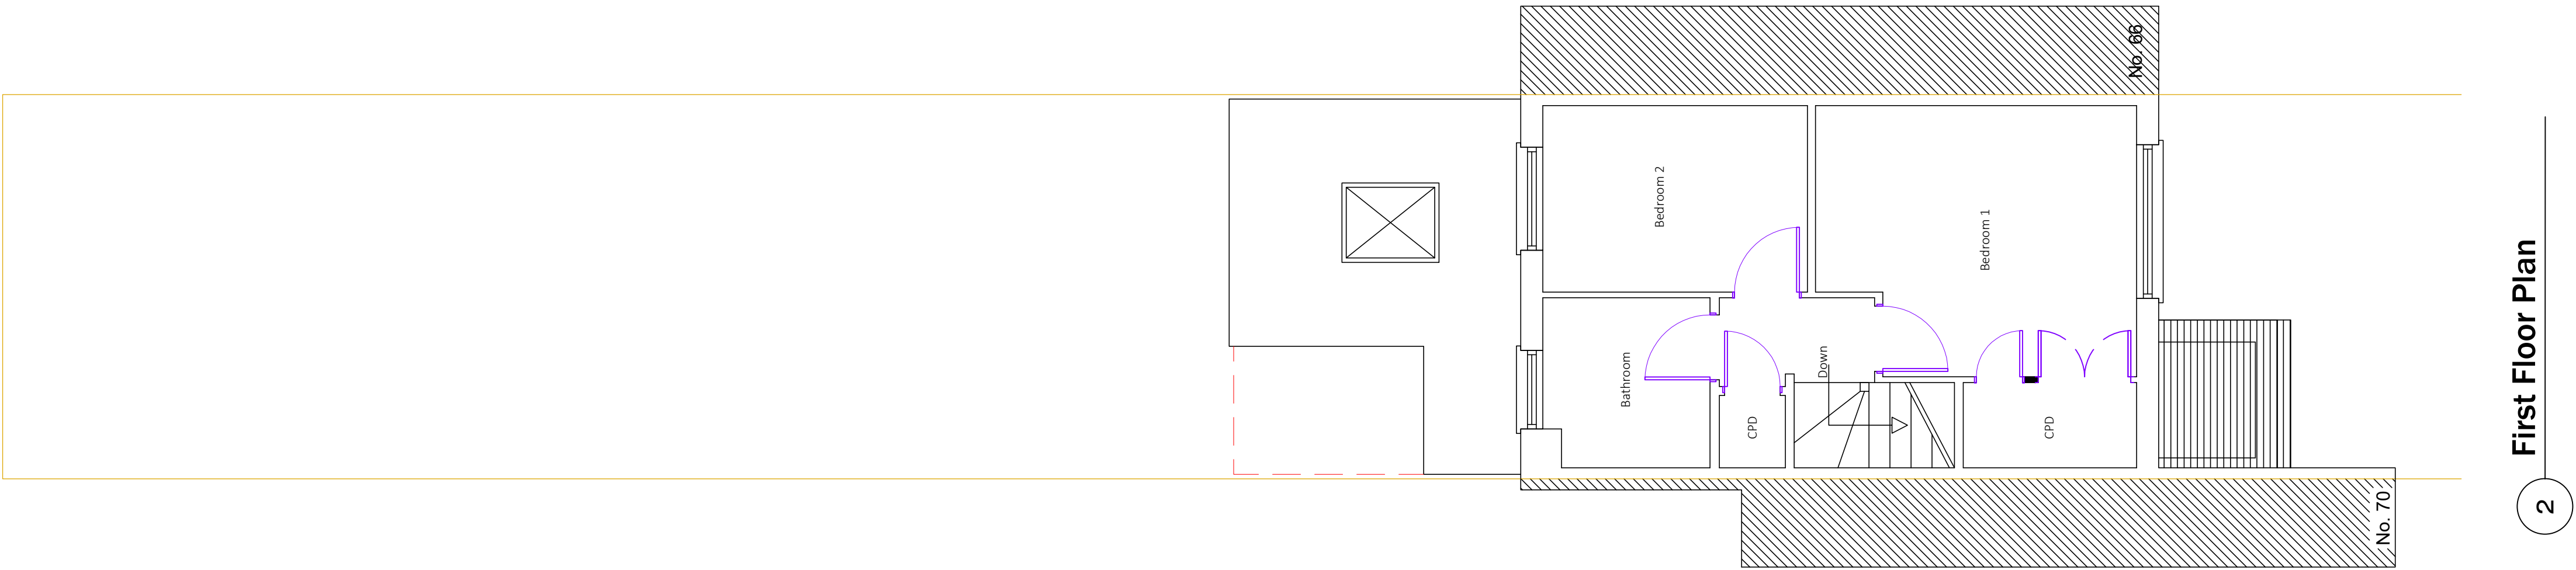

REVISION		DRAWN		DATE
QUALIS BUILDING CONSULTANCY 96 Wolmer Gardens, London, HA8 8QD www.qualisbuildingconsultancy.com info@qualisbuildingconsultancy.com CLIENT Sheila Patel ADDRESS 68 Elliot Avenue, Ruislip, HA4 9LZ DESCRIPTION Proposed plans and elevations SCALE 1:50 1:100 DRAWN KKV DATE June 2024 PROJECT QBC.24.212 DRAWING NUMBER 6 REVISION				