


Moor Park Road

SCALE 1:250 @ A3

KEYS:

Site Boundary

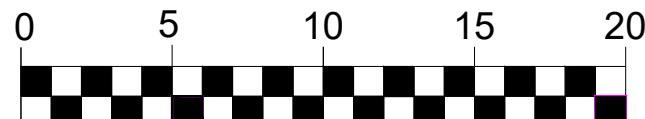

PROJECT: 36 Moor Park Rd, Northwood  
HA6 2DJ

DRAWN BY:  
HS

SCALE:  
AS SHOWN

SHEET:  
1 of 1

DRAWING TITLE:  
Parking Spaces Plan

DATE:  
Nov 2024

DRAWING No:  
CT-MPR-PP-01

REVISION:  
P05