



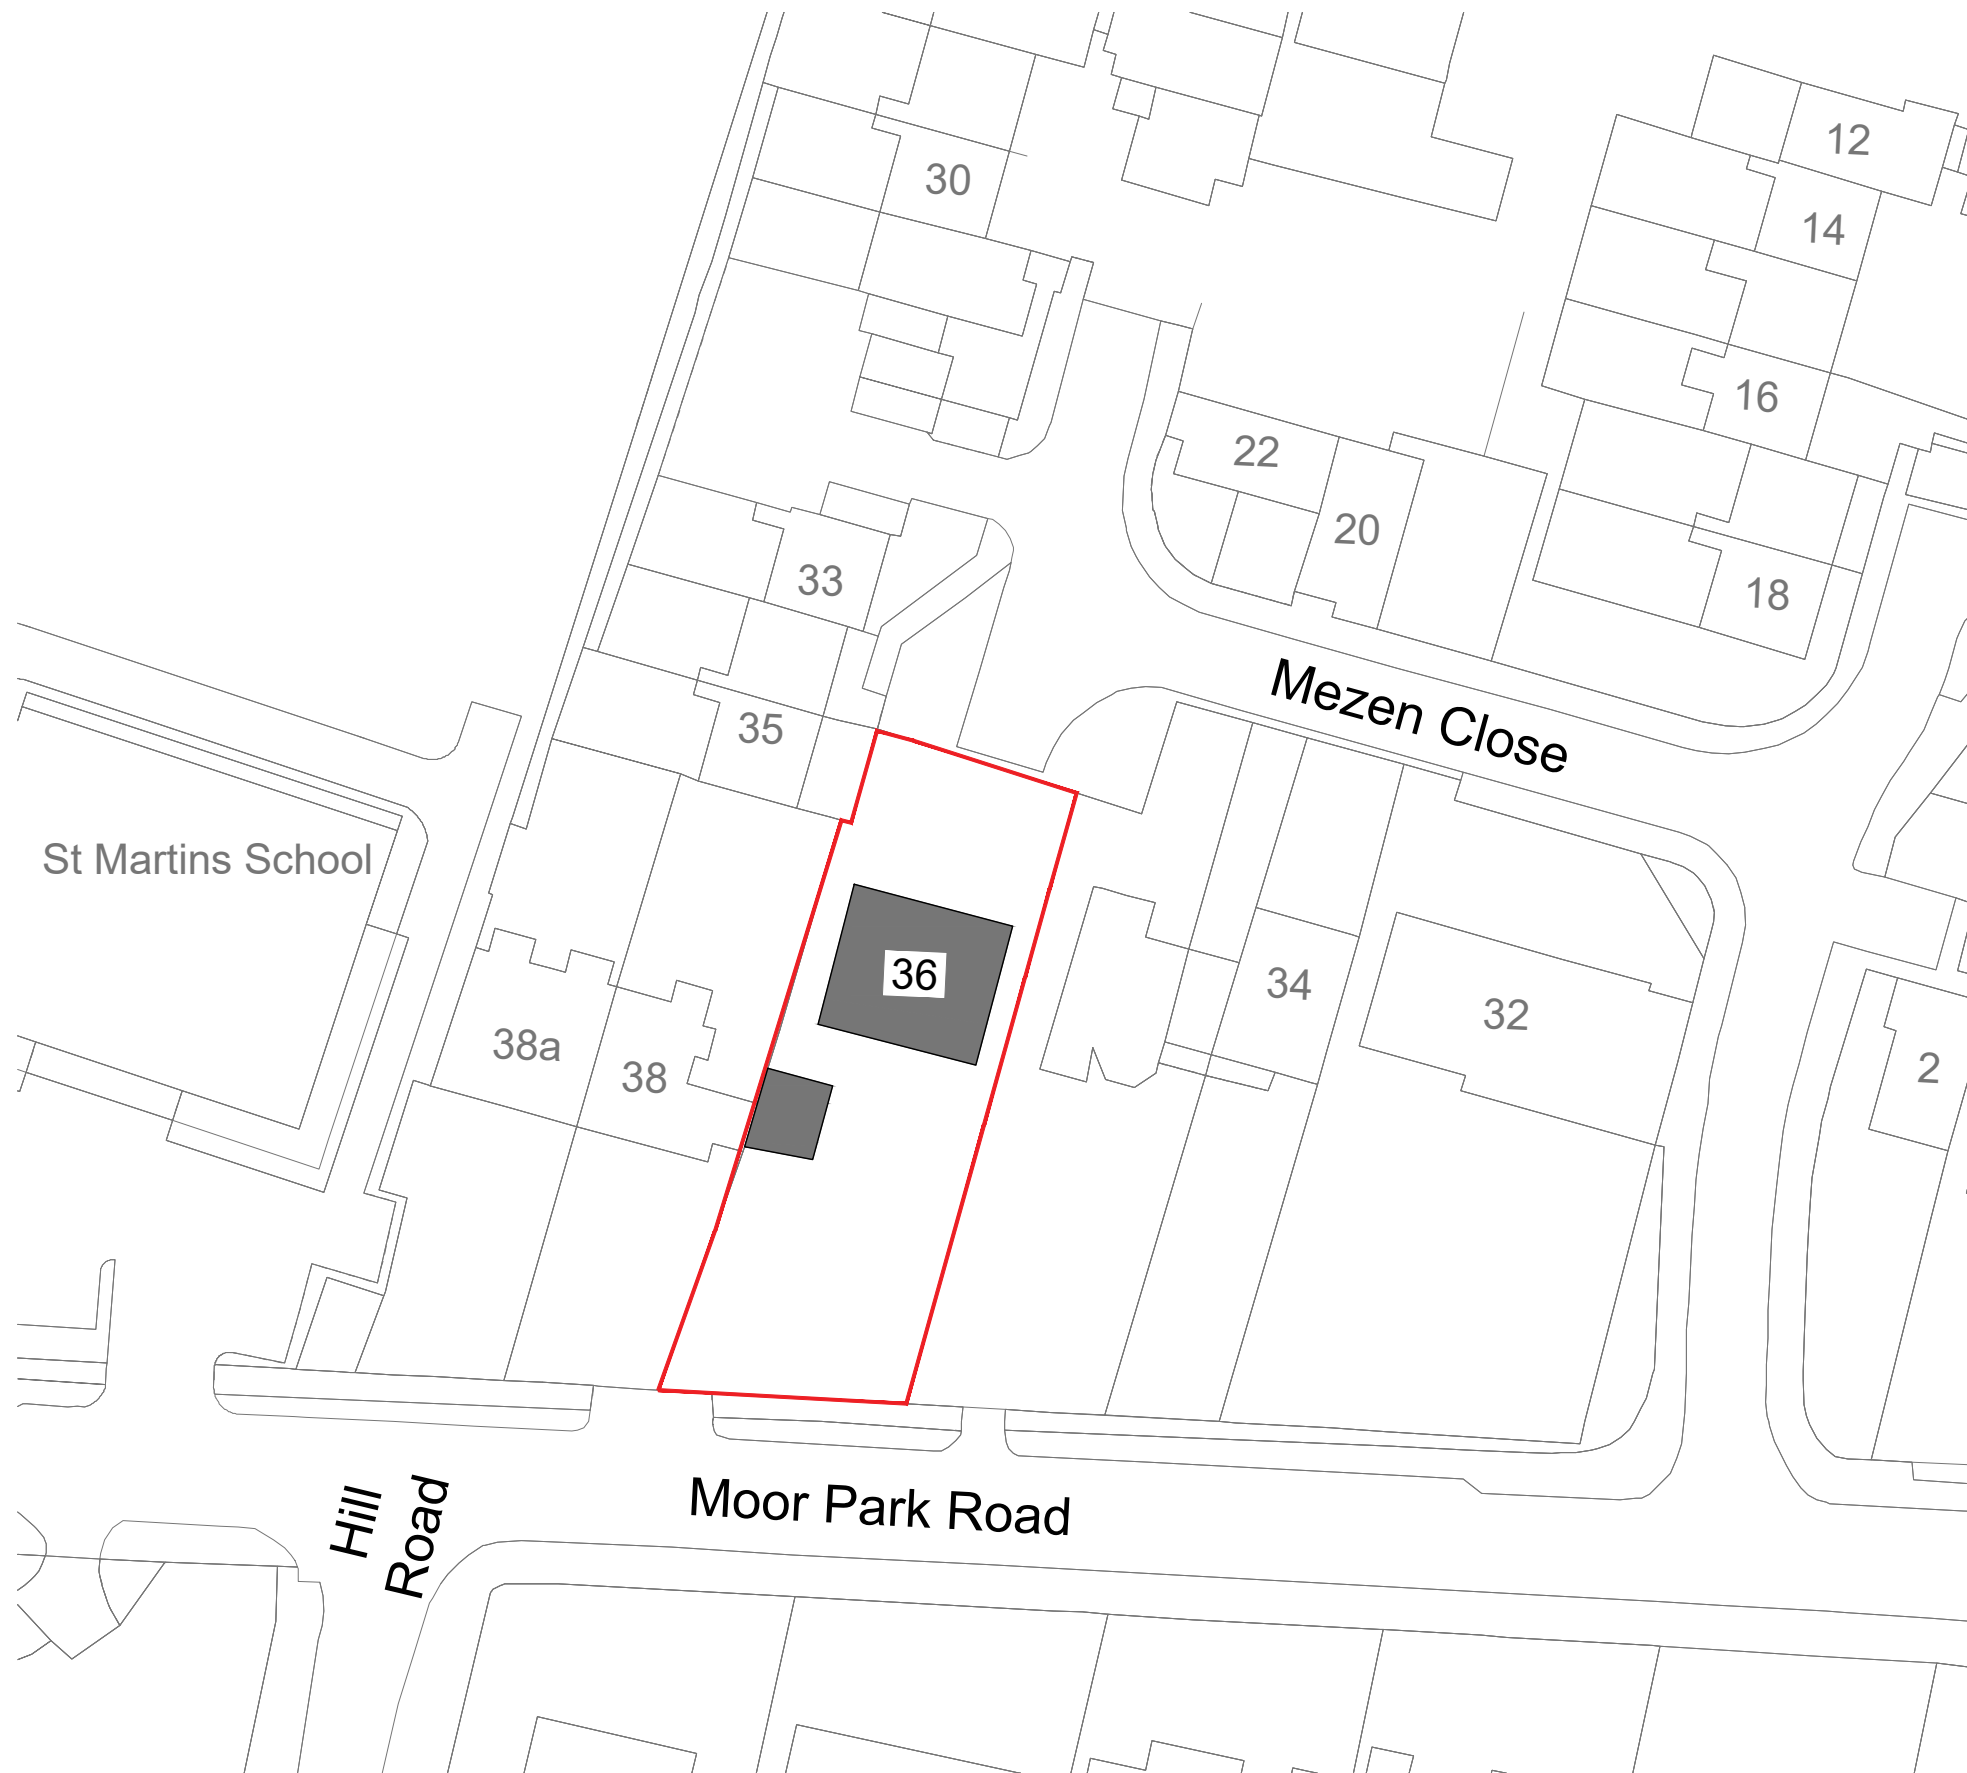

1:500 Site Block Plan

© Crown Copyright 2016. Streetwise Licence No. 100047474

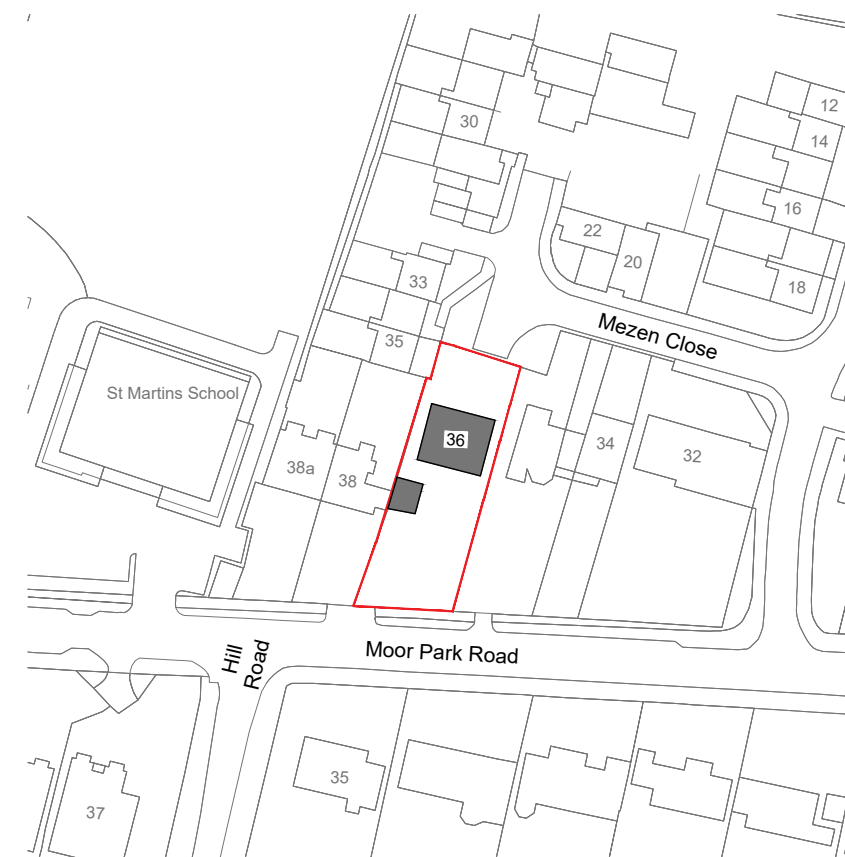

1:1250 Site Location Plan

© Crown Copyright 2016. Streetwise Licence No. 100047474



PL01	Issued for Approval	24.05.03
Rev	Description	Date
 Architectural Hub Ltd The Old Stable Yard, Sandpit Lane, South Weald Brentwood Essex CM14 5QE www.architecturalhub.co.uk info@architecturalhub.co.uk 01277 201 828 Client : New Chapters Homes Job title : 36 Moor Park Road, Northwood, HA6 2DJ Drg : Existing Block and Location Plan scale 1:1250/1:500date: May 2024 drg. no. AHUB2404002-1		