



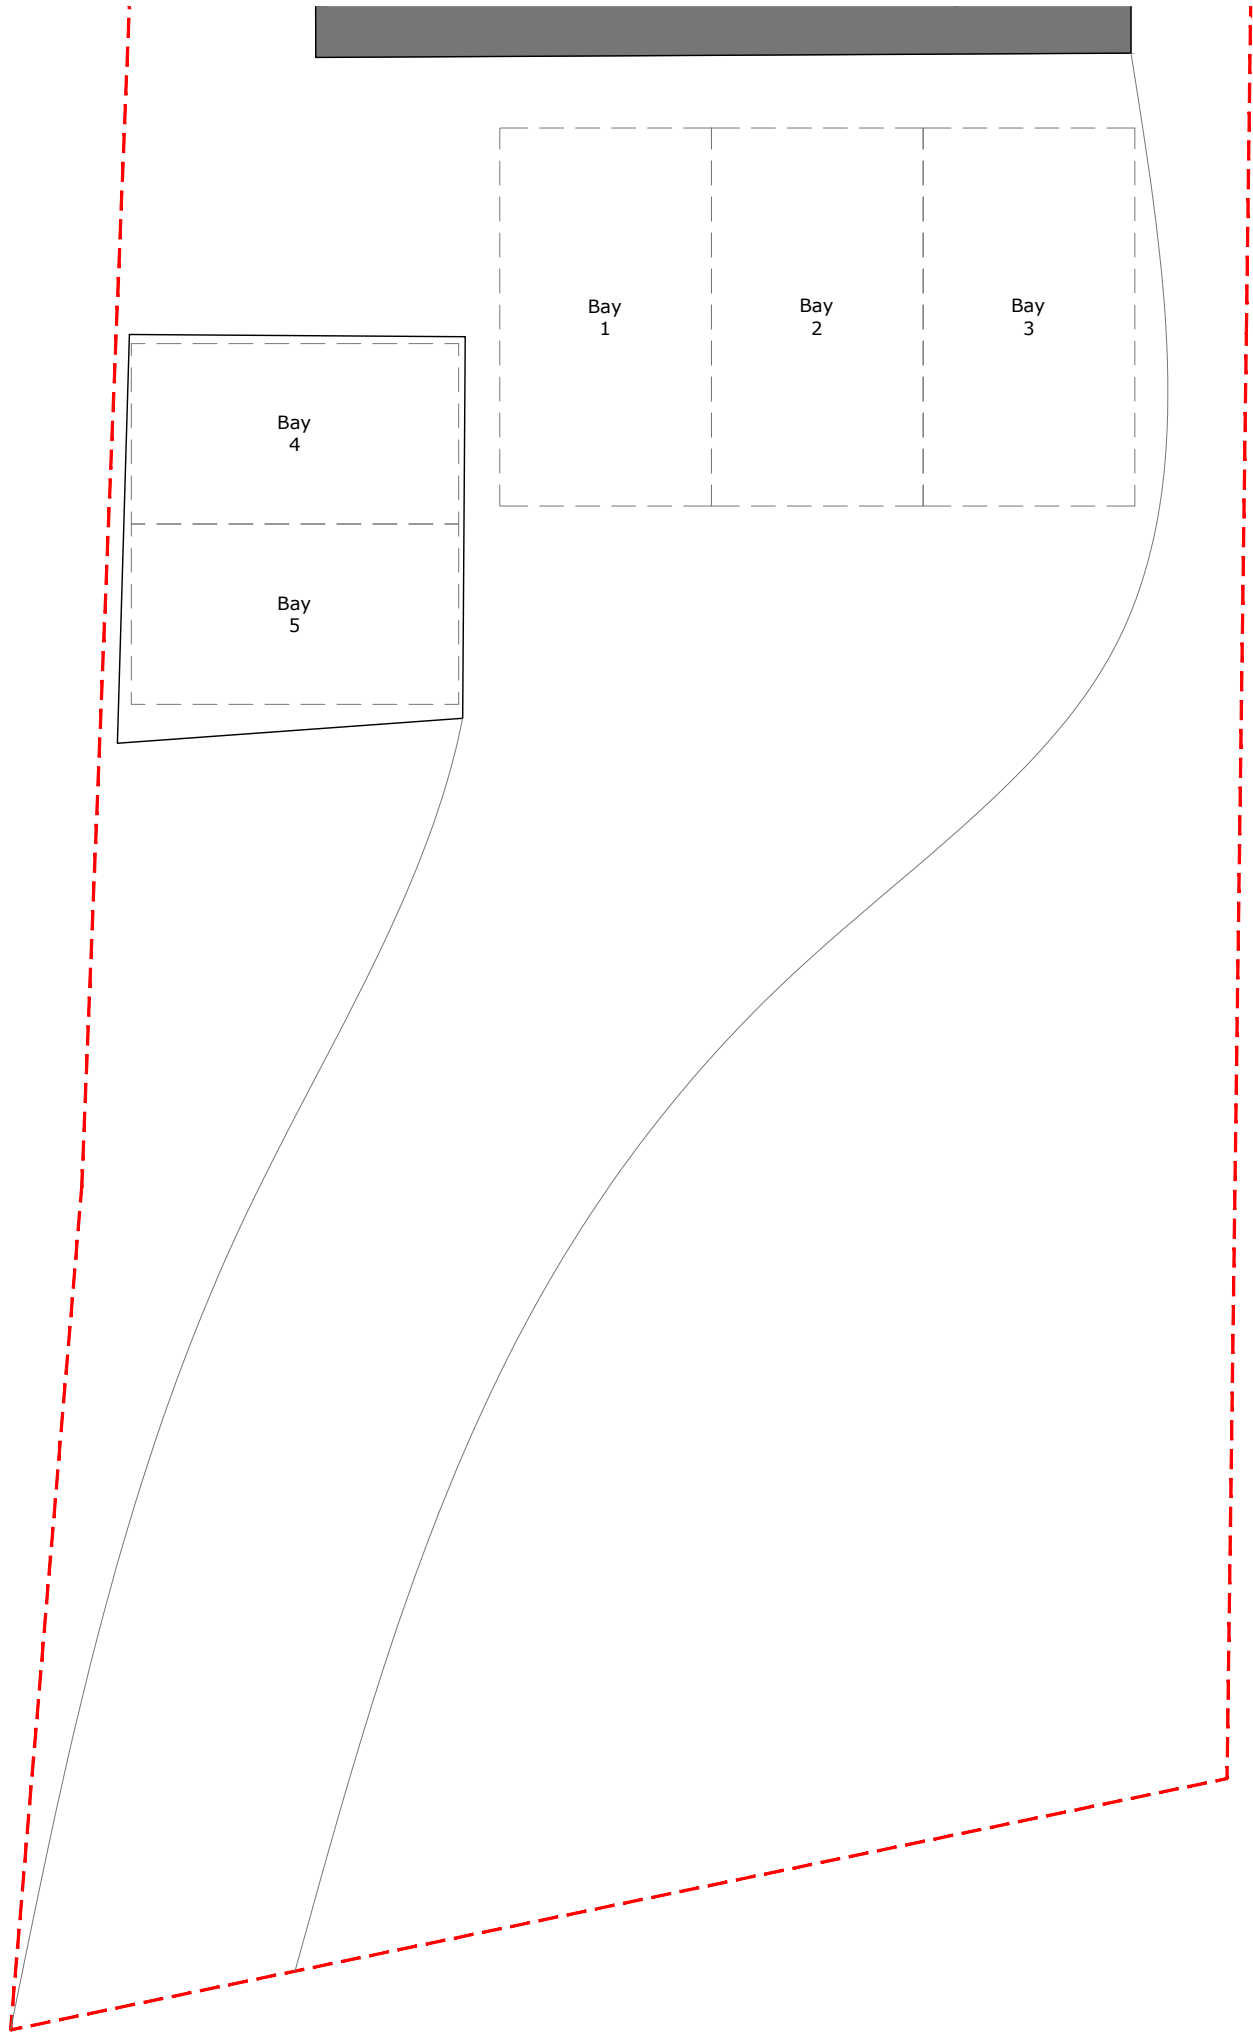

1 Existing Car Park Layout
1:100

SCALE 1:100 (METRES)

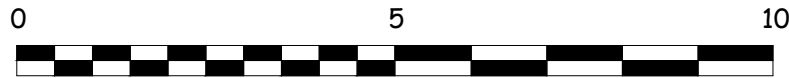

PL01	Issued for Approval	24.05.08
Rev	Description	Date
 Architectural Hub Ltd The Old Stable Yard, Sandpit Lane, South Weald Brentwood Essex CM14 5QE www.architecturalhub.co.uk info@architecturalhub.co.uk 01277 201 828 Client : New Chapters Homes Job title : 36 Moor Park Road, Northwood, HA6 2DJ Drg : Existing Car Park Layout scale : 1:100 @ A3 date : May 2024 drg. no. : AHUB2404002-9 <td data-kind="ghost"></td> <td data-kind="ghost"></td>		