

1

Proposed Car Park Layout


1:100

SCALE 1:100 (METRES)

0

5

10

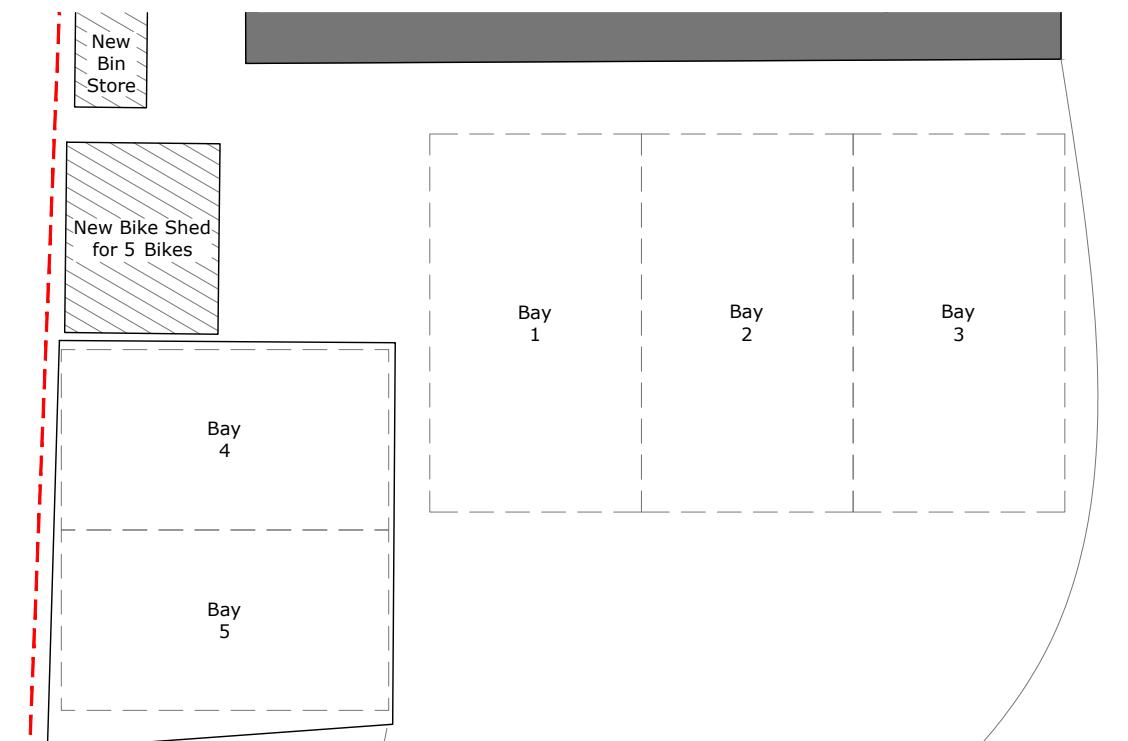

PL01	Issued for Approval	24.05.08
Rev	Description	Date
	Architectural Hub Ltd The Old Stable Yard, Sandpit Lane, South Weald Brentwood Essex CM14 5QE www.architecturalhub.co.uk info@architecturalhub.co.uk 01277 201 828	
Architectural Hub Ltd <i>Designing Dream Homes</i>		
Client	: New Chapters Homes	
Job title	: 36 Moor Park Road, Northwood, HA6 2DJ	
Drg	: Proposed Car Park Layout	
scale 1:100	date: May 2024	drg. no. AHUB2404002-10