


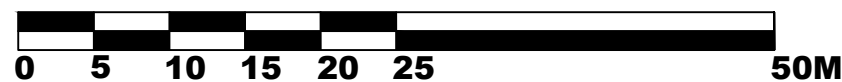

2 EXISTING BLOCK PLAN
SCALE 1:500 @ A3



General Notes:
All dimensions are in millimeters unless noted otherwise.
All dimensions to be verified on site.
For any discrepancies and omissions, it is recipient's responsibility to verify the same specifically with the designer.
The copyright of this drawing is held by Statim Build. No unauthorized use or copies are permitted without our consent.



Statim Build
Ealing House,
33 Hanger Lane,
London, W5 3HJ
Contact: 0207 459 4194
Email: support@statimbuild.com

Client:
Akash Rusdharry
Project Title:
Project Address:
32 Bosanquet Close, Uxbridge UB8 3PE, UK
Client ID:
2144612699

Drawing Title	Date: 05.09.2022
BLOCK PLAN	
Scale	A3
1:500	
Drawn By:	Checked By:
AB	DP
Approved By:	Revisions
AR	
Drawing No.	01
SB21/AR/002	