
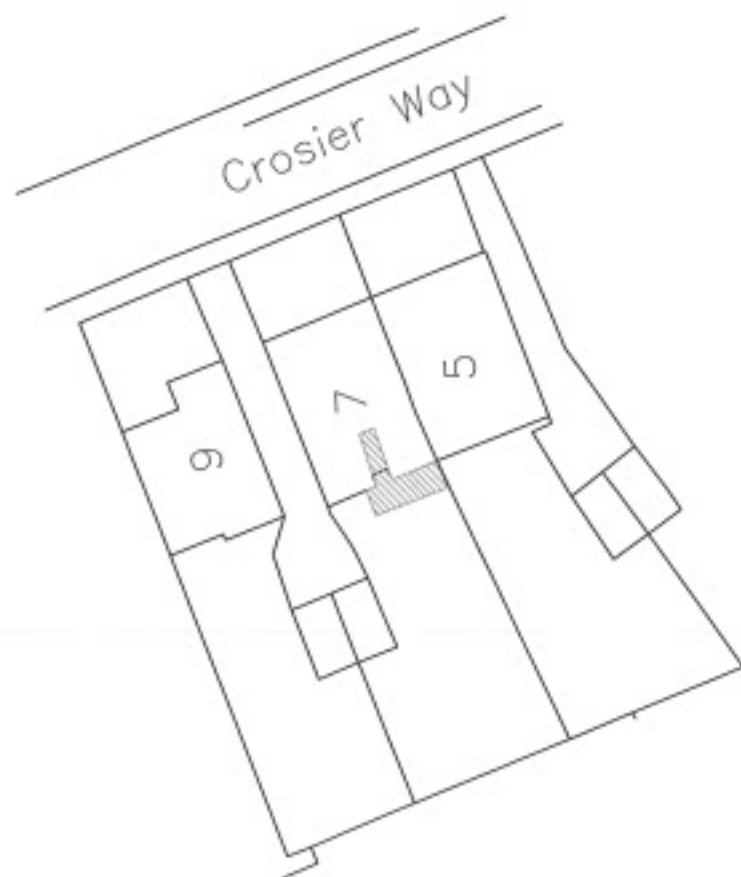


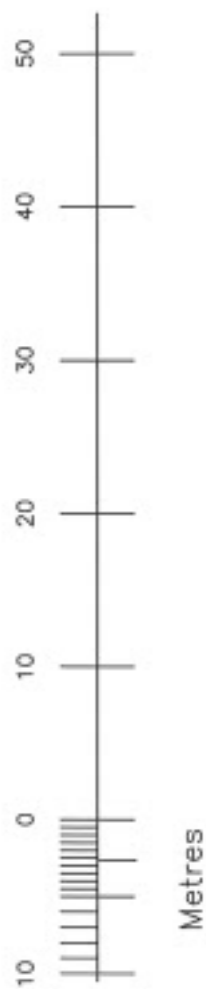

For Planning Purposes only

ADDRESS 7 Crozier Way Ruislip HA4 6HG		
DRAWING TITLE Block Plan		
PROPOSAL Single storey rear extension		
SCALE 1:500	DATE Mar 22	REV
DRAWING NUMBER L.03		