


Location Plan

Site Address: 31, Cranbourne Road, Northwood, HA6 1JX

Date Produced: 06-May-2025

Scale: 1:1250 @A4

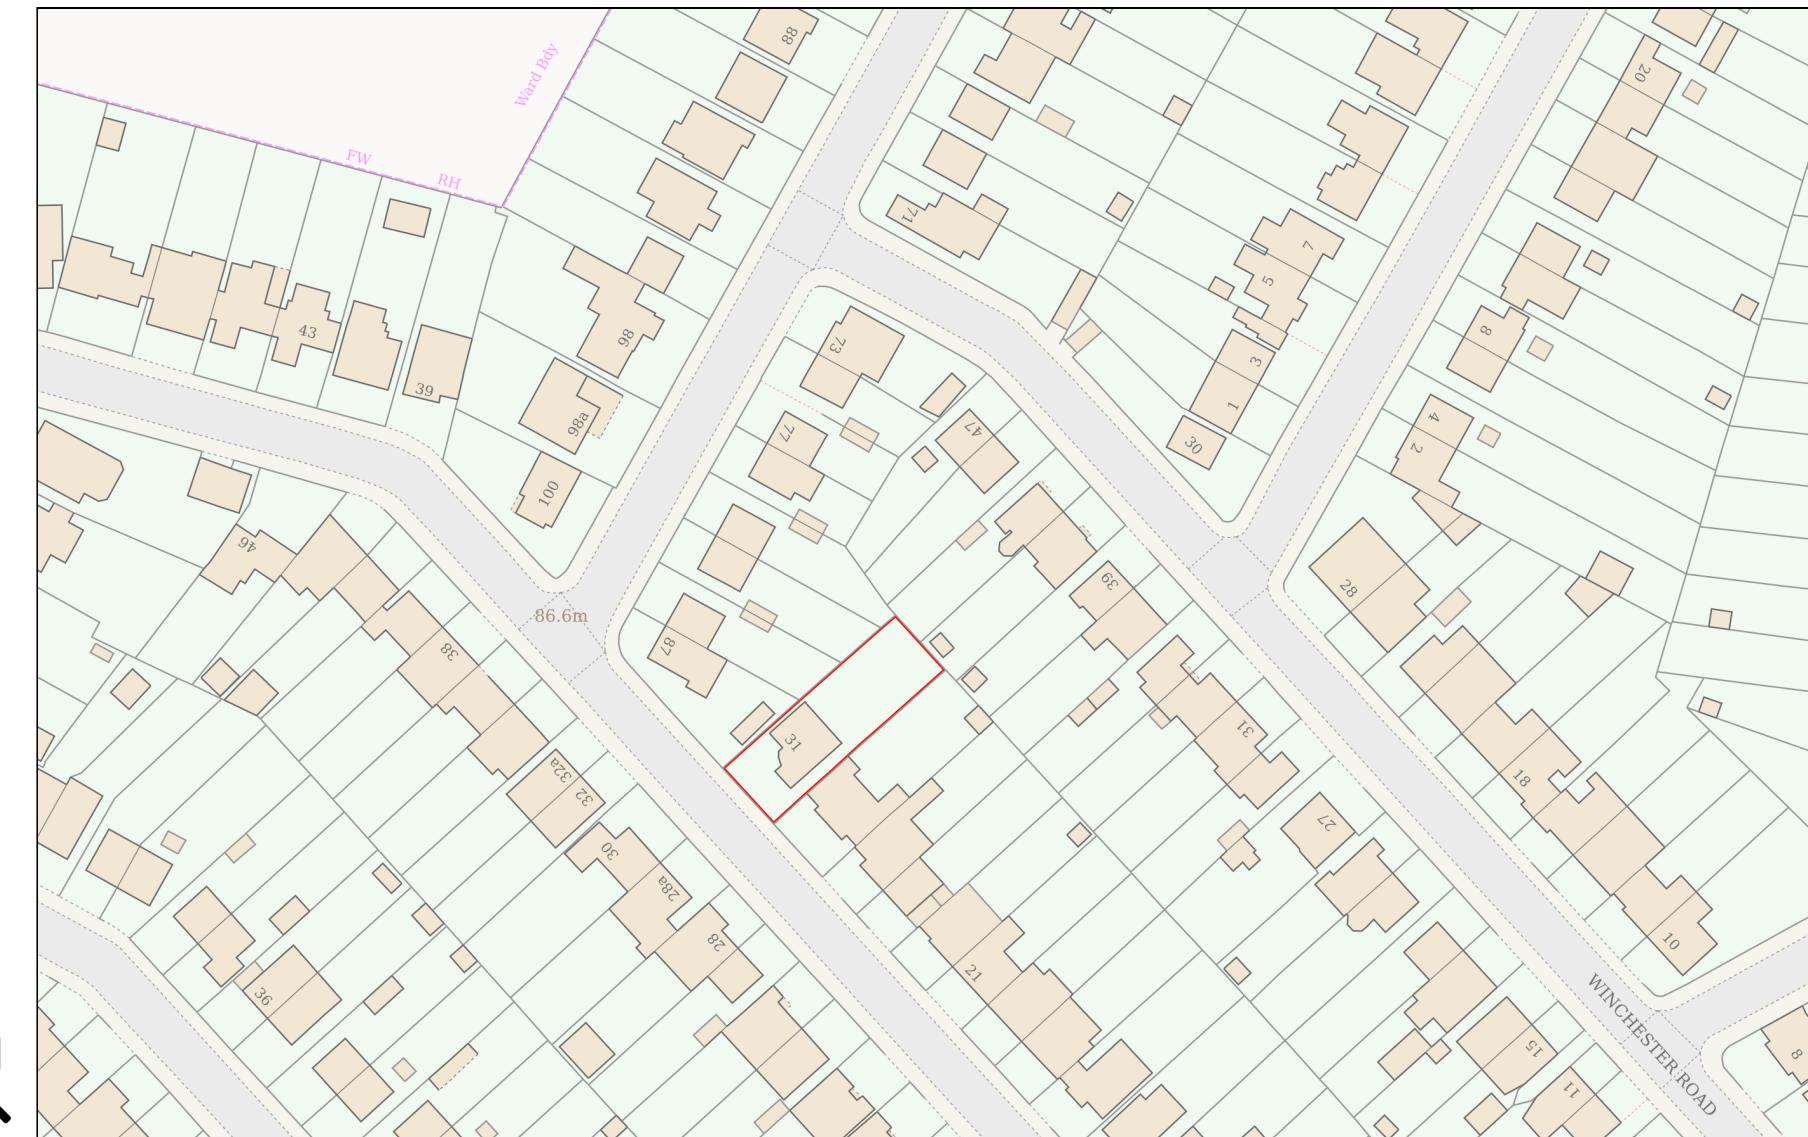

Planning Portal Reference: PP-13992045v1

0 50
Metres