


28 Lynmouth Drive, Ruislip, Middlesex, HA4 9BZ - Block Plan

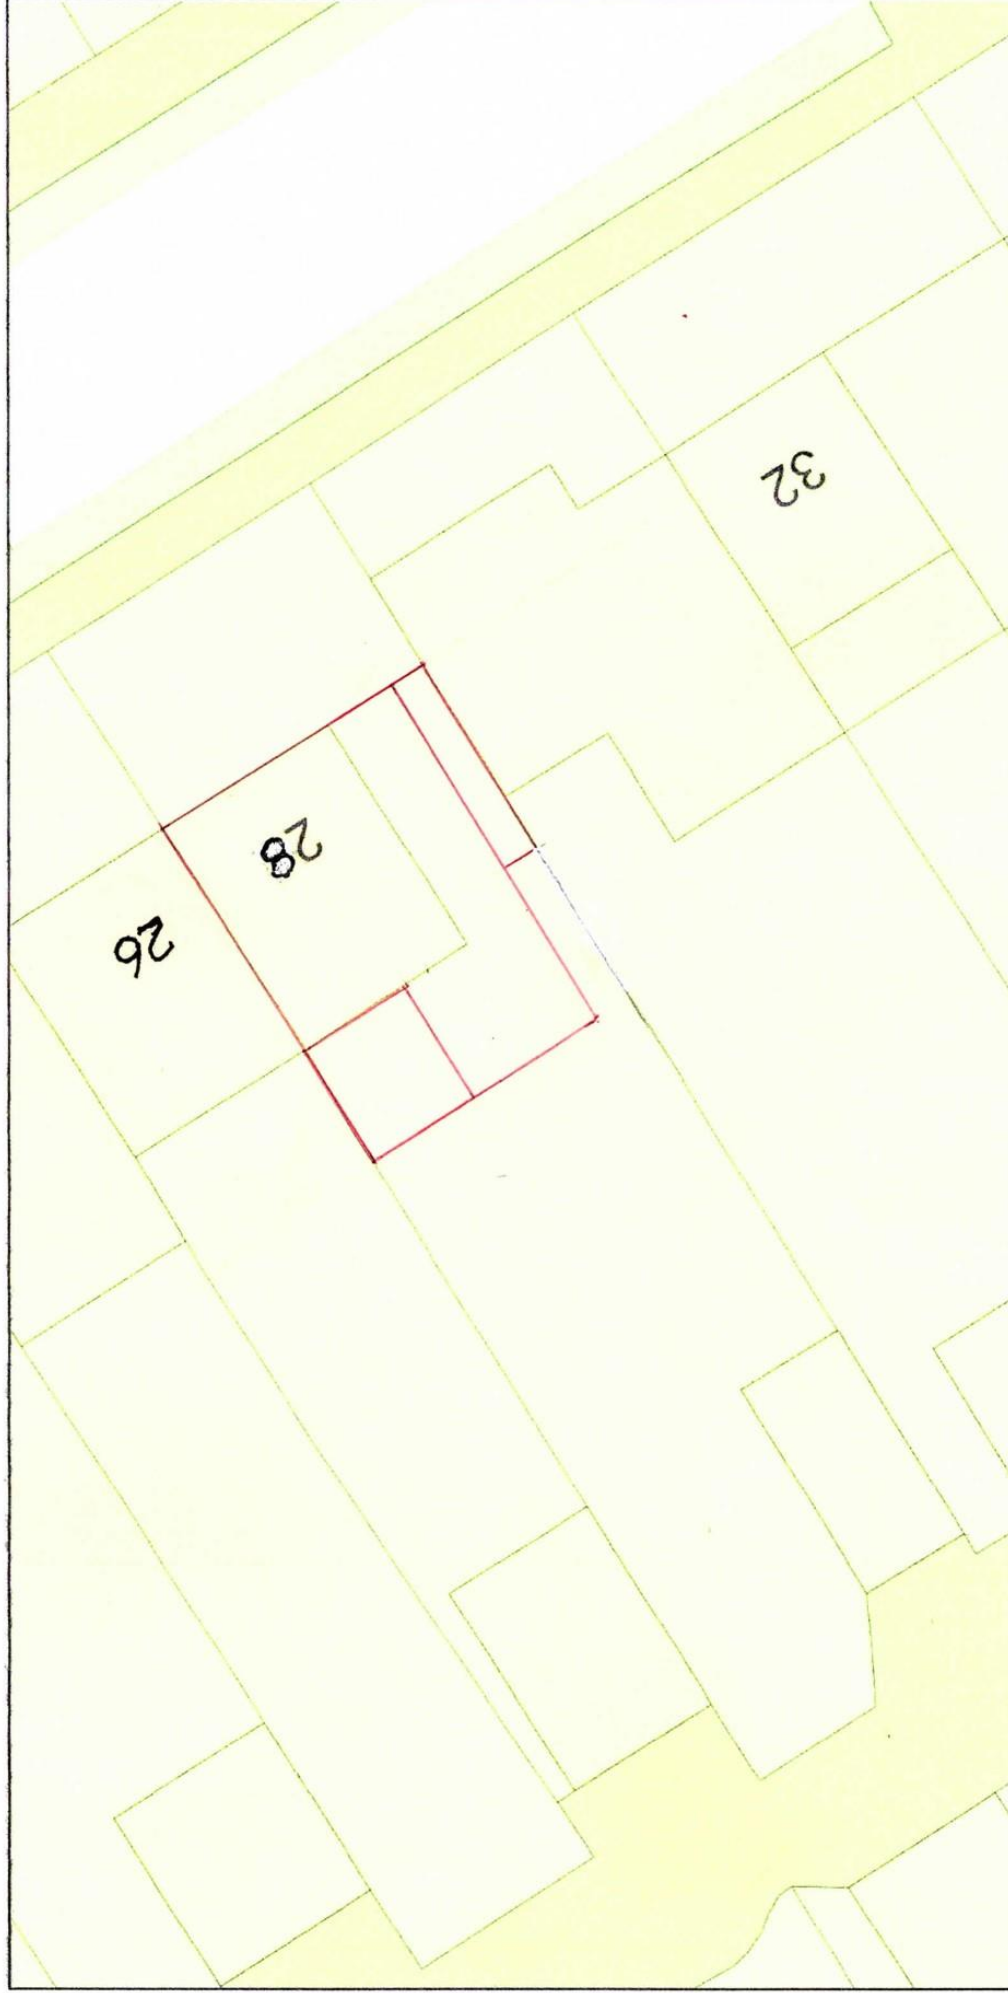

0 10
Metres



Plan Produced for: L. G. Rutherford

Date Produced: 01 May 2021

Plan Reference Number: TQROM2112111543516

Scale: 1:200 @ A4

© Crown copyright and database rights 2021 OS 100042766