


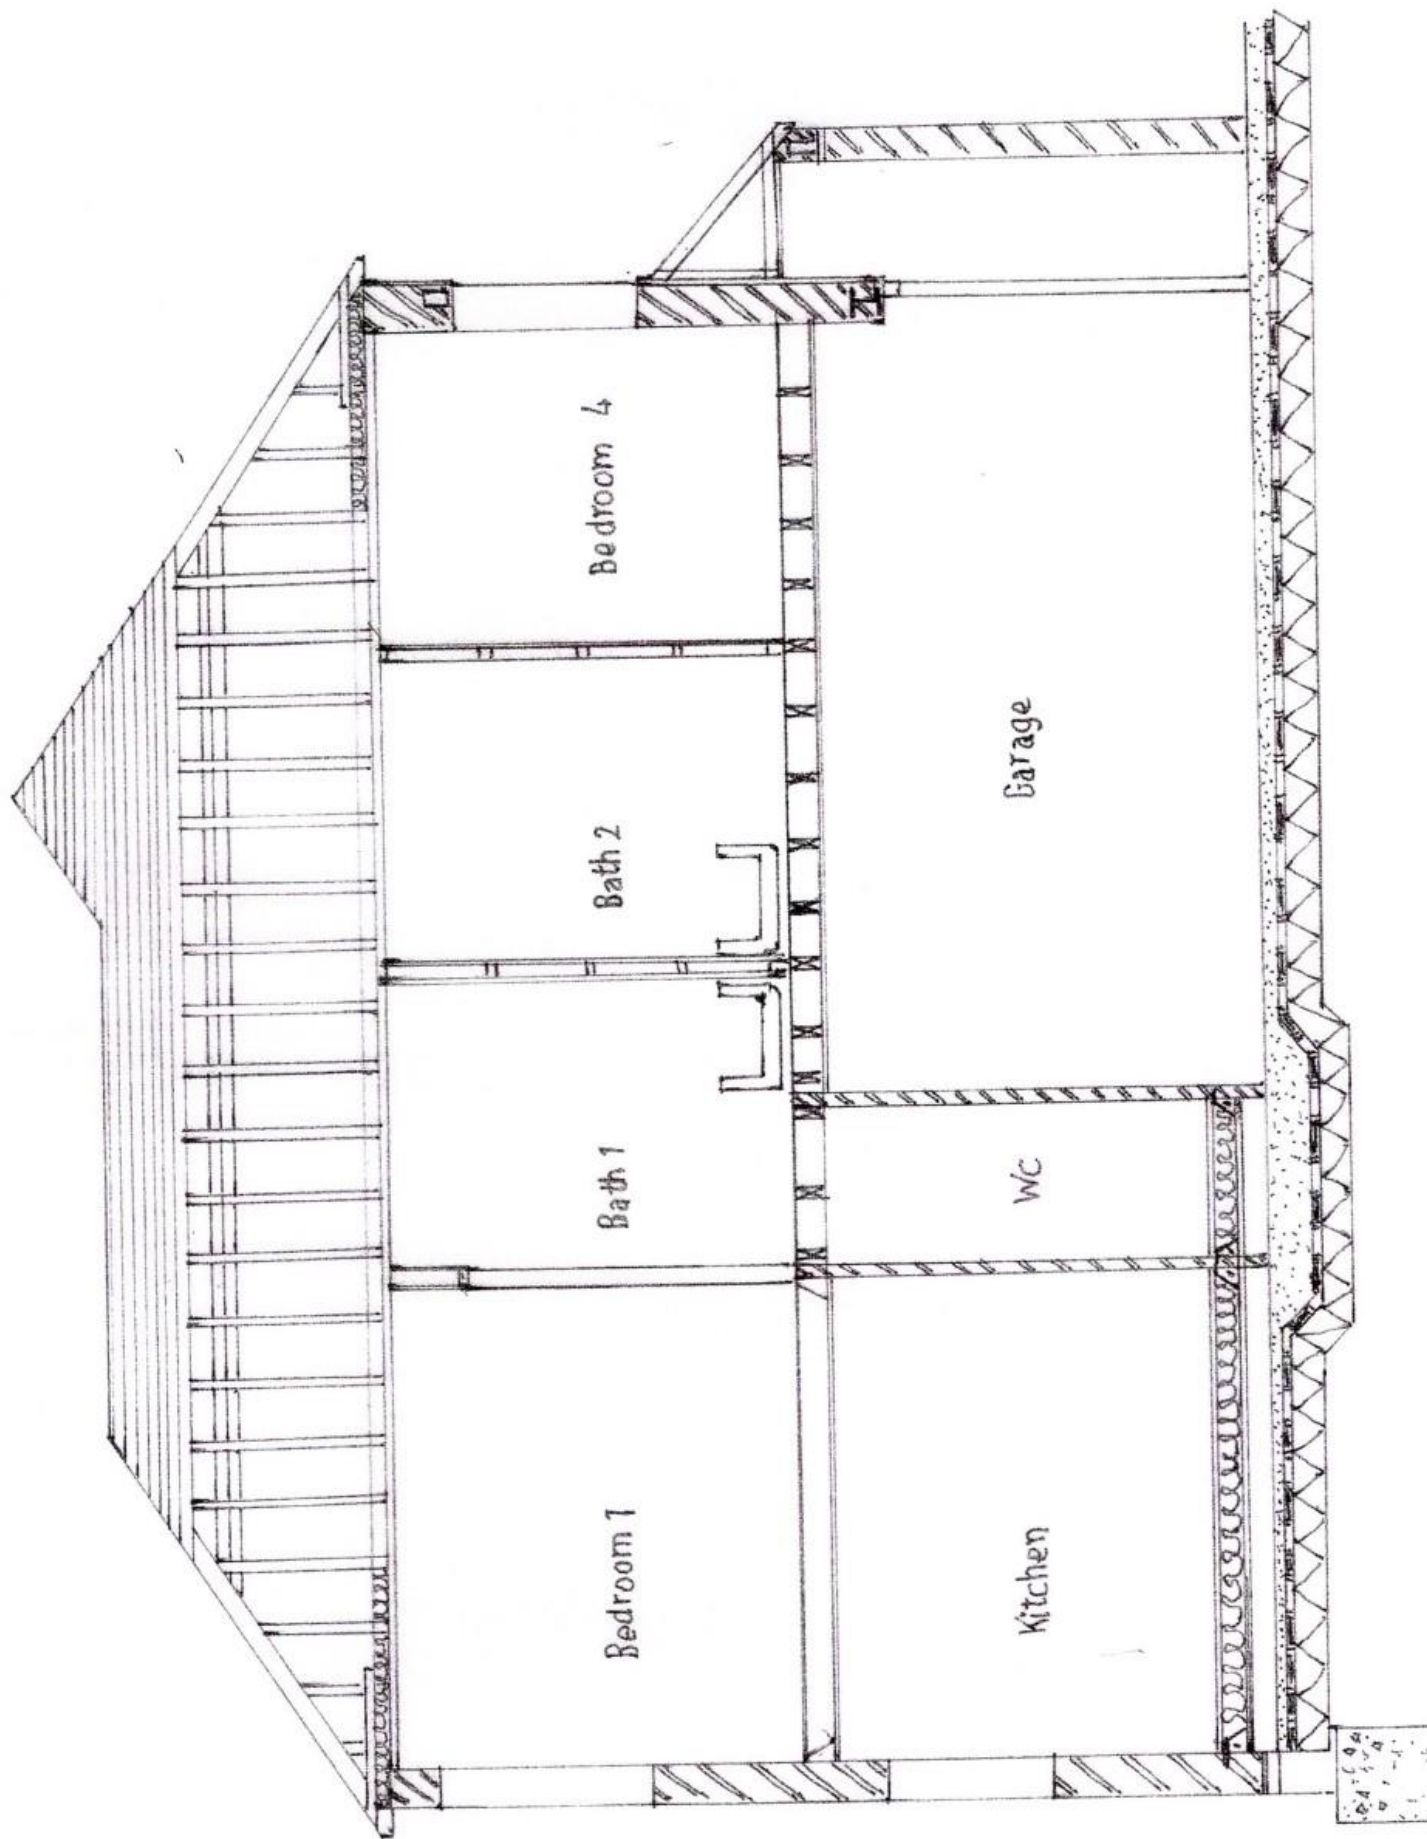

SITE ADDRESS:
28 LYNNOUTH DRIVE
RUGSLIP MIDDLESEX
HA4 9BN

DESCRIPTION:
SECTION

SCALE: 1:50

DATE