

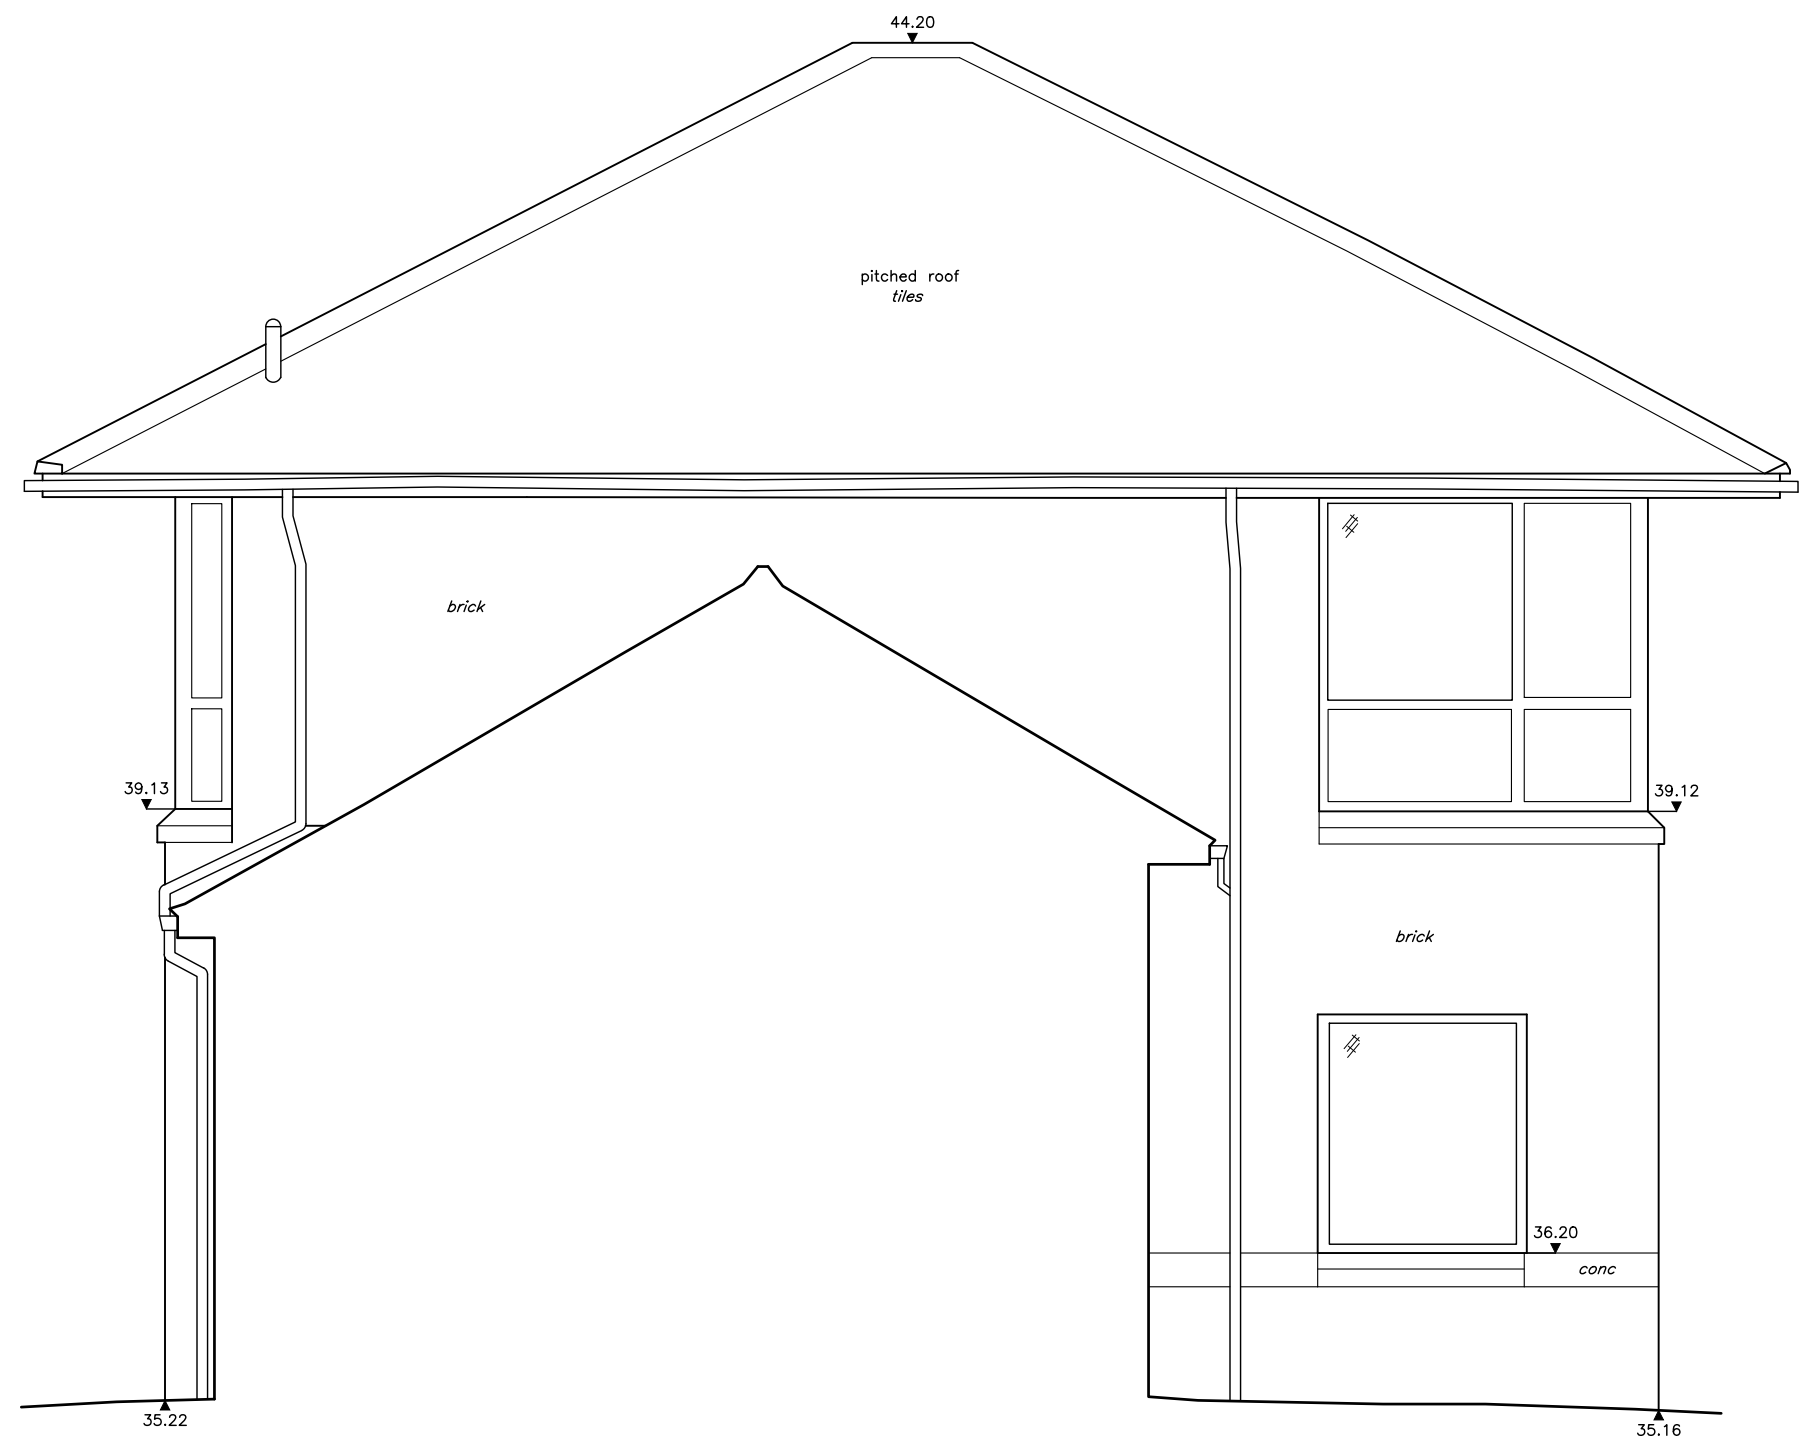


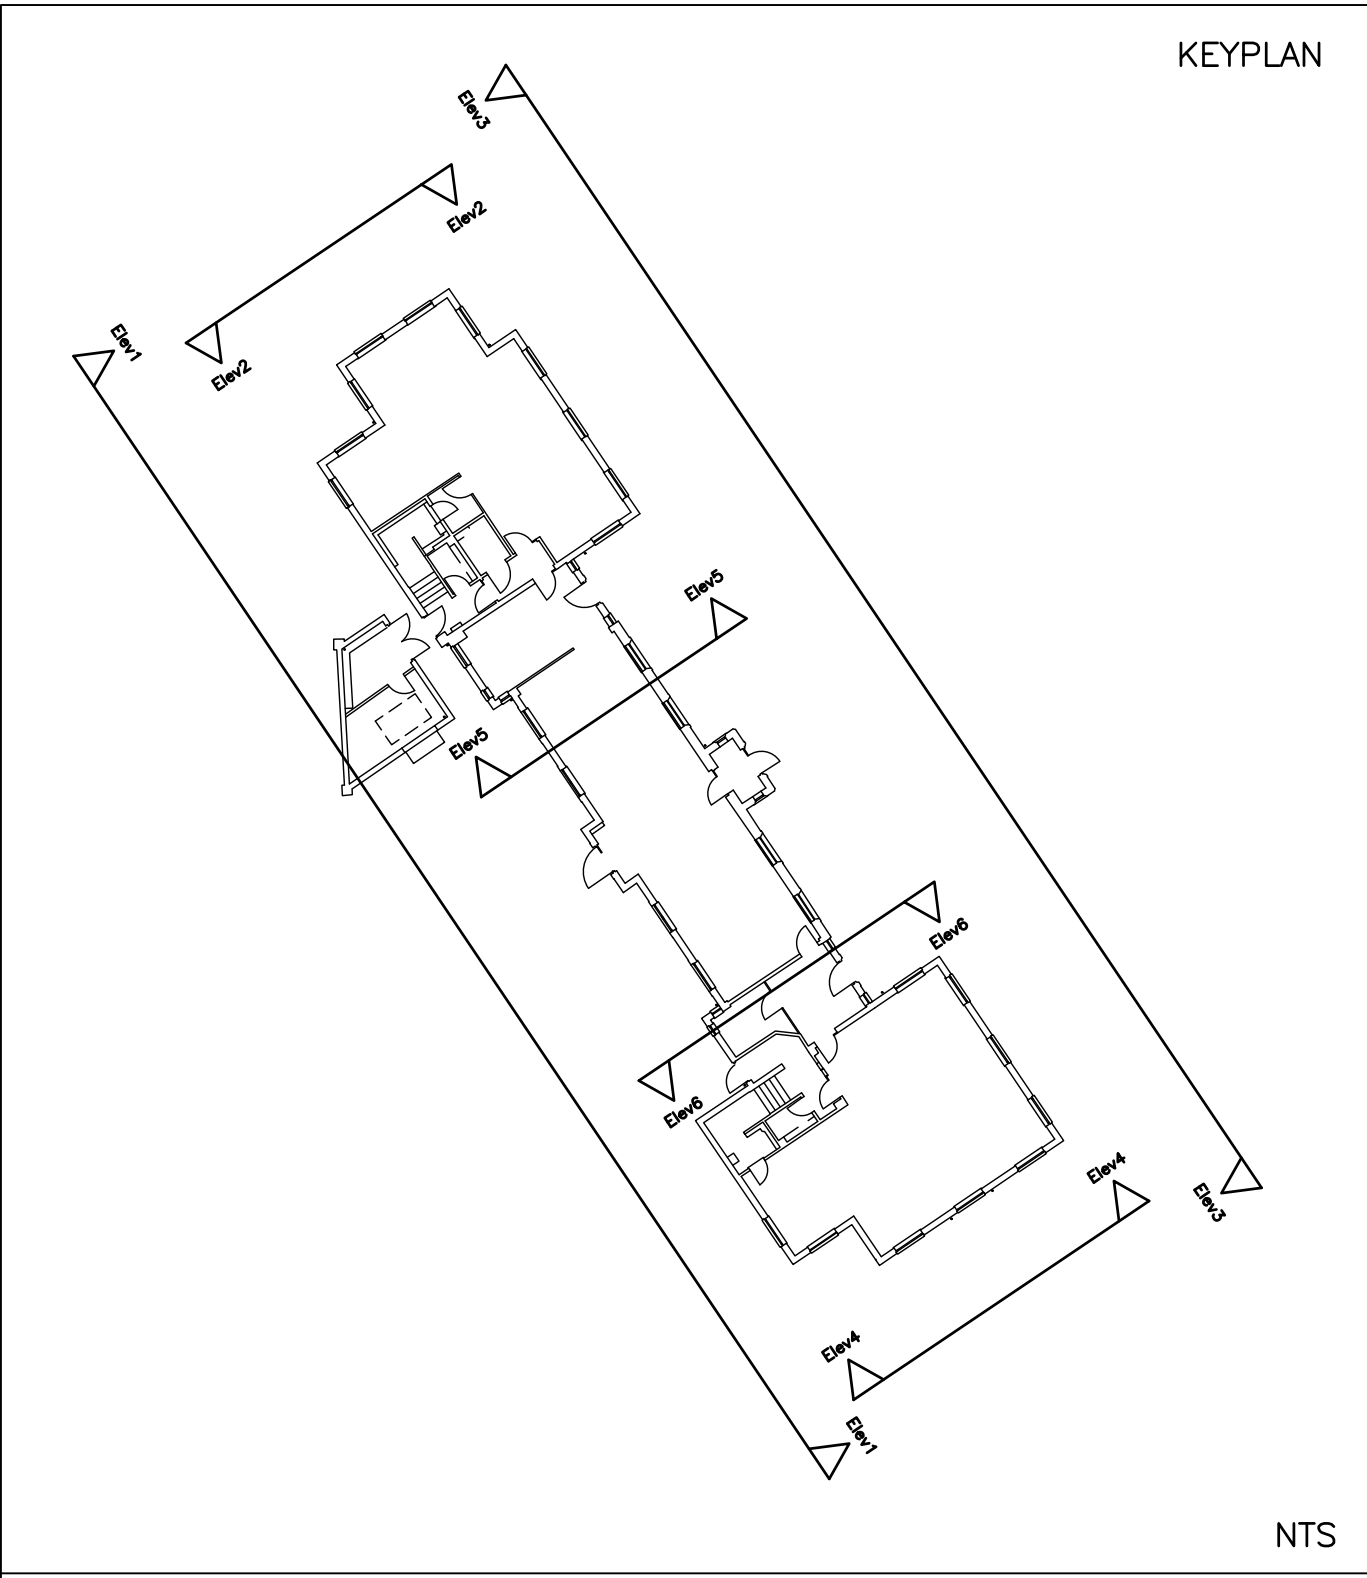

ELEVATION 5

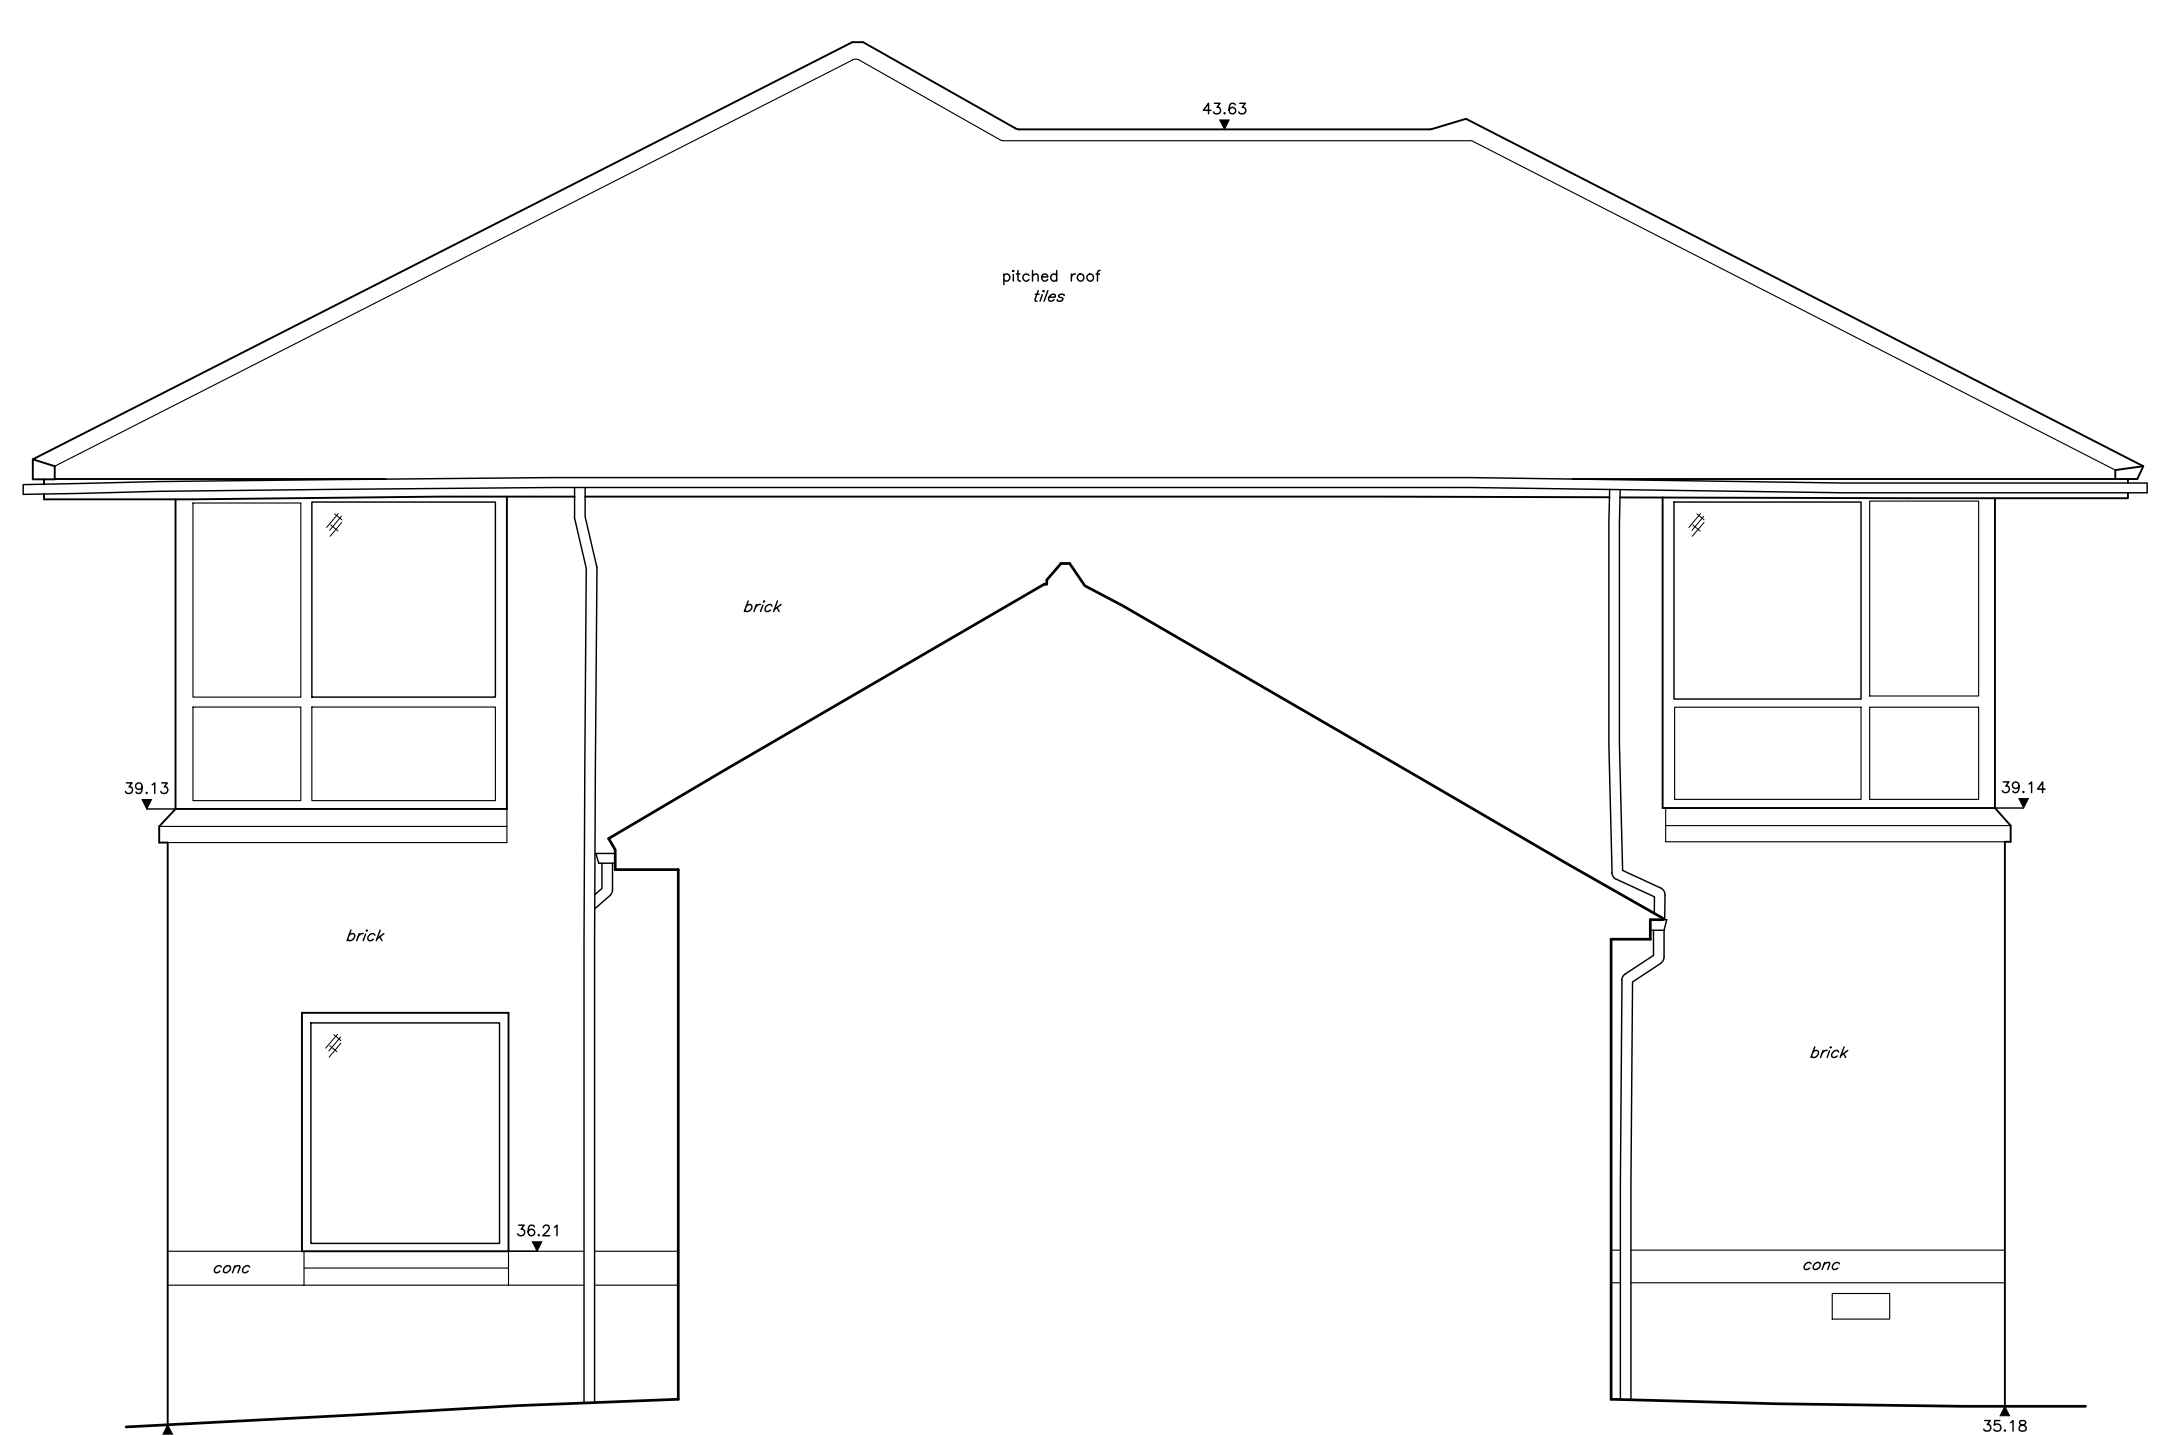

ELEVATION 6

DATUM 32.00m



DO NOT SCALE FROM DRAWING
ALL DIMENSIONS TO BE CHECKED ON SITE

© Copyright retained by Matrix Surveys Ltd.

NOTES:

ALL MEASUREMENTS TAKEN TO EXISTING
SURFACE FINISHES UNLESS STATED OTHERWISE
ALL LEVELS IN METRES

ALL ARROWS POINT UP

SURVEY GRID & LEVELS RELATED TO
ORDNANCE SURVEY BY GPS OBSERVATION

LEGEND:

20.00P	FLOOR LEVEL
20.00H	WINDOW HEAD LEVEL
20.00SL	WINDOW SILL LEVEL
20.00C	CEILING LEVEL
20.00SC	SUSPENDED CEILING LEVEL
20.00B	BEAM LEVEL
20.00D	DOOR HEAD LEVEL

AB	ARBRICK
B	BILLIARD
BH	HEIGHT TO BEAM UNDERSIDE
BM	BRICK MALL
BT	BRITISH TELECOM
CTV	CABLE TV
CB	CURBOARD
CPS	CONCRETE PAVING SLABS
DK	DROP KERB
EF	EARTH BED
FB	FLOWER BED
FI	FIRE HYDRANT
FW	FULL WATER
GV	GULLY
GV	GULLY VALVE
IC	INSPECTION CHAMBER
IL	INVERT LEVEL
LP	LAMP POST
P	POST
RE	ROOING EYE
RG	ROAD GULLY
RS	ROAD SIGN
RWP	RAIN WATER PIPE
SVP	SOIL VENT PIPE
SW	SURFACE WATER
TL	TRAFFIC LIGHT
TF	TOP OF FENCE LEVEL
TW	TOP OF WALL LEVEL
TP	TELEGRAPH POLE
V	VENT
VP	VENT PIPE
WM	WATER METER
WP	WASTE PIPE
WSV	WATER STOP VALVE

FENCE TYPES

BM	Buried Wire
CB	Cross Board
CL	Corrugated Iron
CL	Chain Link
CR	Cross Panel
CP	Chestnut Piling
CW	Chicken Wire
IF	Interwoven
IR	Iron Rolling
OB	Openboard
PP	Post and Rail
FW	Post and Wire

All tree details should be checked by an Arborologist

REVISIONS	DATE	BY
matrix SURVEYS 189 Sutton Court Road, London W6 3PR T: 020 899 0851 E: info@matrixsurveys.co.uk		
PROJECT		
OLD SCHOOL HOUSE 1 HILLINGDON ROAD UXBRIDGE UB10 0AA		
TITLE		
ELEVATIONS 5 & 6		
AS EXISTING		
SCALE	1/500	DATE JAN 2022
DRAWN BY	TS	CHECKED BY SN
DRAWING No.	08	FILE No. 21/2628