




DATUM 32.00m

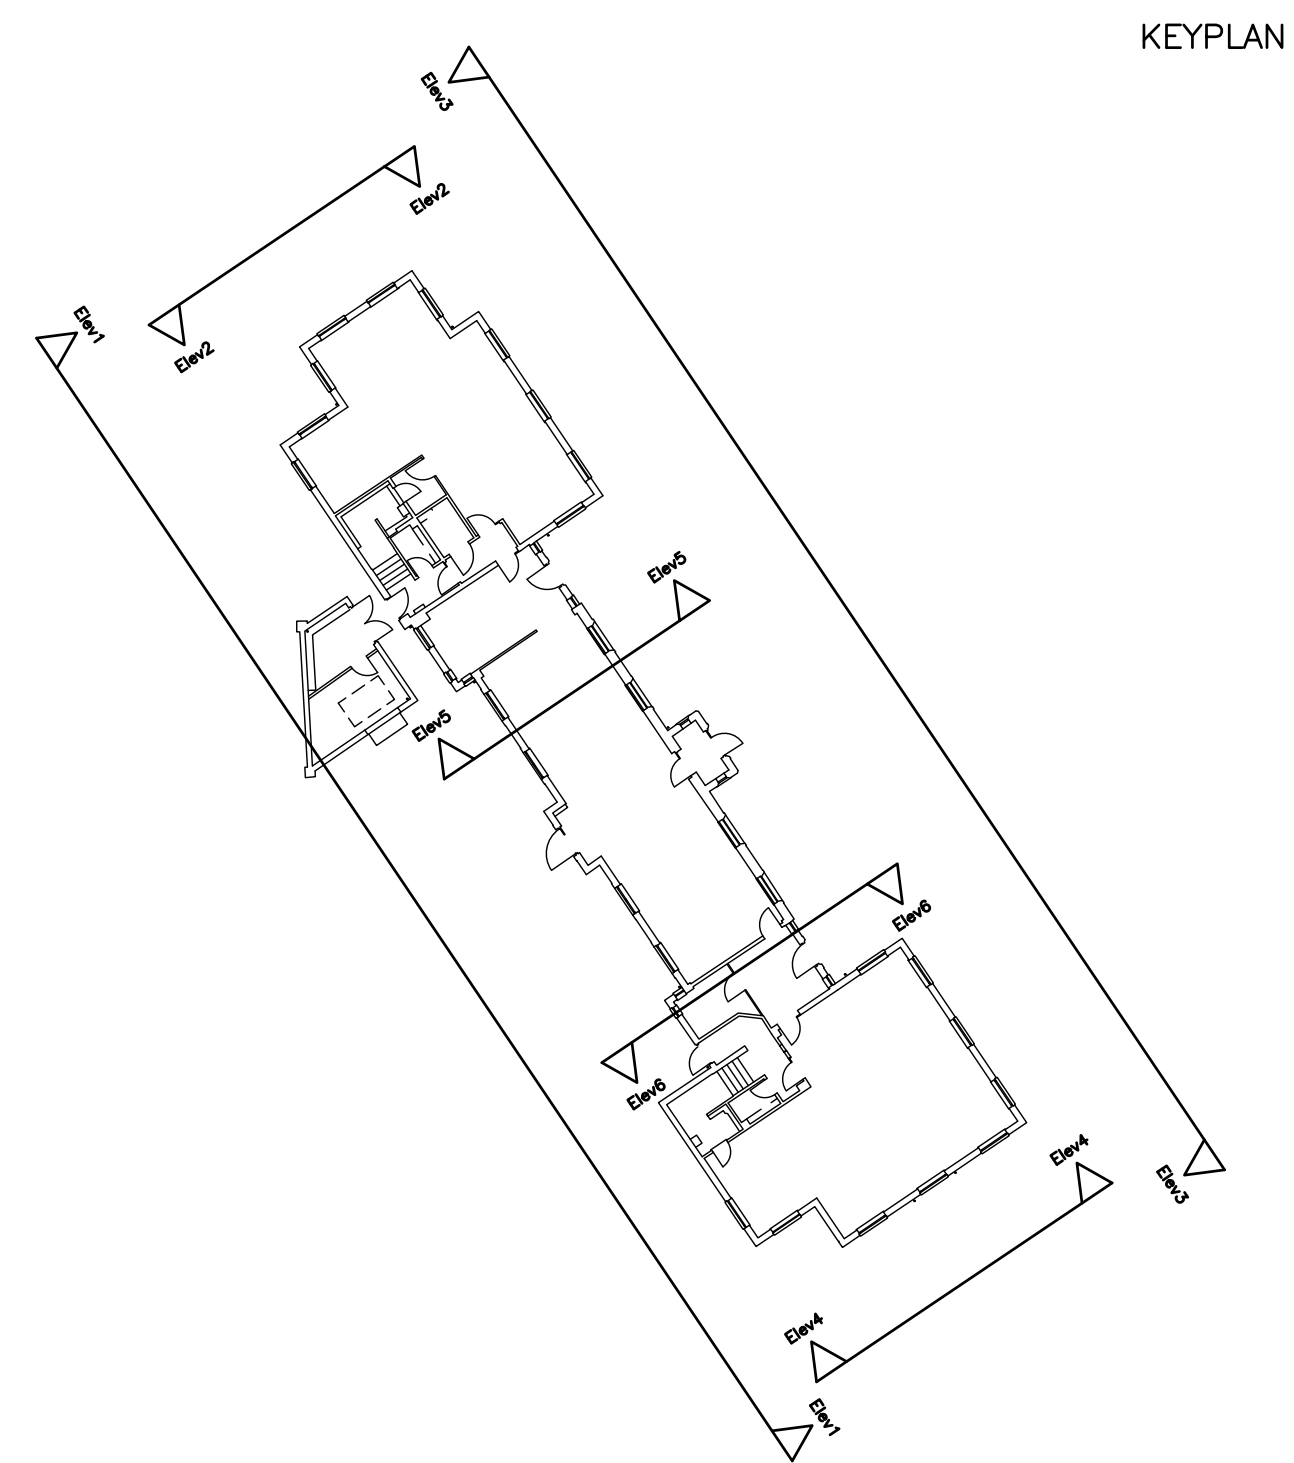

DO NOT SCALE FROM DRAWING
ALL DIMENSIONS TO BE CHECKED ON SITE

© Copyright retained by Matrix Surveys Ltd.

NOTES

ALL MEASUREMENTS TAKEN TO EXISTING
SURFACE FINISHES UNLESS STATED OTHERWISE
ALL LEVELS IN METRES

ALL ARROWS POINT UP

SURVEY GRID & LEVELS RELATED TO
ORDNANCE SURVEY BY GPS OBSERVATION

LEGEND:

20.00F	FLOOR LEVEL
20.00H	WINDOW HEAD LEVEL
20.00S	WINDOW SILL LEVEL
20.00C	CEILING LEVEL
20.00SC	SUSPENDED CEILING LEVEL
20.00B	BEAM LEVEL
20.00D	DOOR HEAD LEVEL

AB	ATBERICK
BH	BOLLARD
BN	BEAM UNDER
BW	BRICK WALL
BT	BRIGHT TELESCOPE
CB	CABLE
CS	CLIPBOARD
CPB	CONCRETE PAVING SLABS
CR	DROP
ER	EARTH ROAD
FB	FLOWER BED
FN	FIRE EXTINGUISHER
FW	FOUL WATER
GV	GULLY
GW	GAS VALVE
IC	INSPECTION CHAMBER
LD	LOW LEVEL
LP	LOOSE POST
P	POST
RE	ROADSIDE VIEW
RG	ROUGH GULLY
RH	ROAD SIGN
RWP	RAIN WATER PIPE
SMP	SOIL VENT PIPE
SW	SURFACE WATER
TL	TRAFFIC LIGHT
TF	TOP OF FENCE LEVEL
TV	TOP OF LEVEL
V	TELEGRAPHIC POLE
VW	VENT
VV	VENT PIPE
W	WATER METER
WP	WASTE PIPE
WSW	WATER STOP VALVE

FENCE TYPES	
BW Barbed Wire	CW Chicken Wire
CB Close Board	IW Interwoven
CI Corrugated Iron	IR Iron Railing
CL Chain Link	OB Openboard
CPL Conc Panel	PR Post and Rail
CP Chestnut Paling	PW Post and Wire

All tree details should be checked by an Arborologist

REVISIONS	DATE	BY
		
166 Sutton Court Road, London W4 3SP T: 020 8994 0882 E: enquiries@matrixsurvey.co.uk		
PROJECT		
OLD SCHOOL HOUSE 1 HILLINGDON ROAD UXBIDGE UB10 0AA		
TITLE		
ELEVATION 1		
AS EXISTING		
SCALE	DATE	JAN 2022
1/50@A0		
DRAWN BY	TS	CHECKED BY SN
DRAWING No.	05	FILE No. 21/2628