


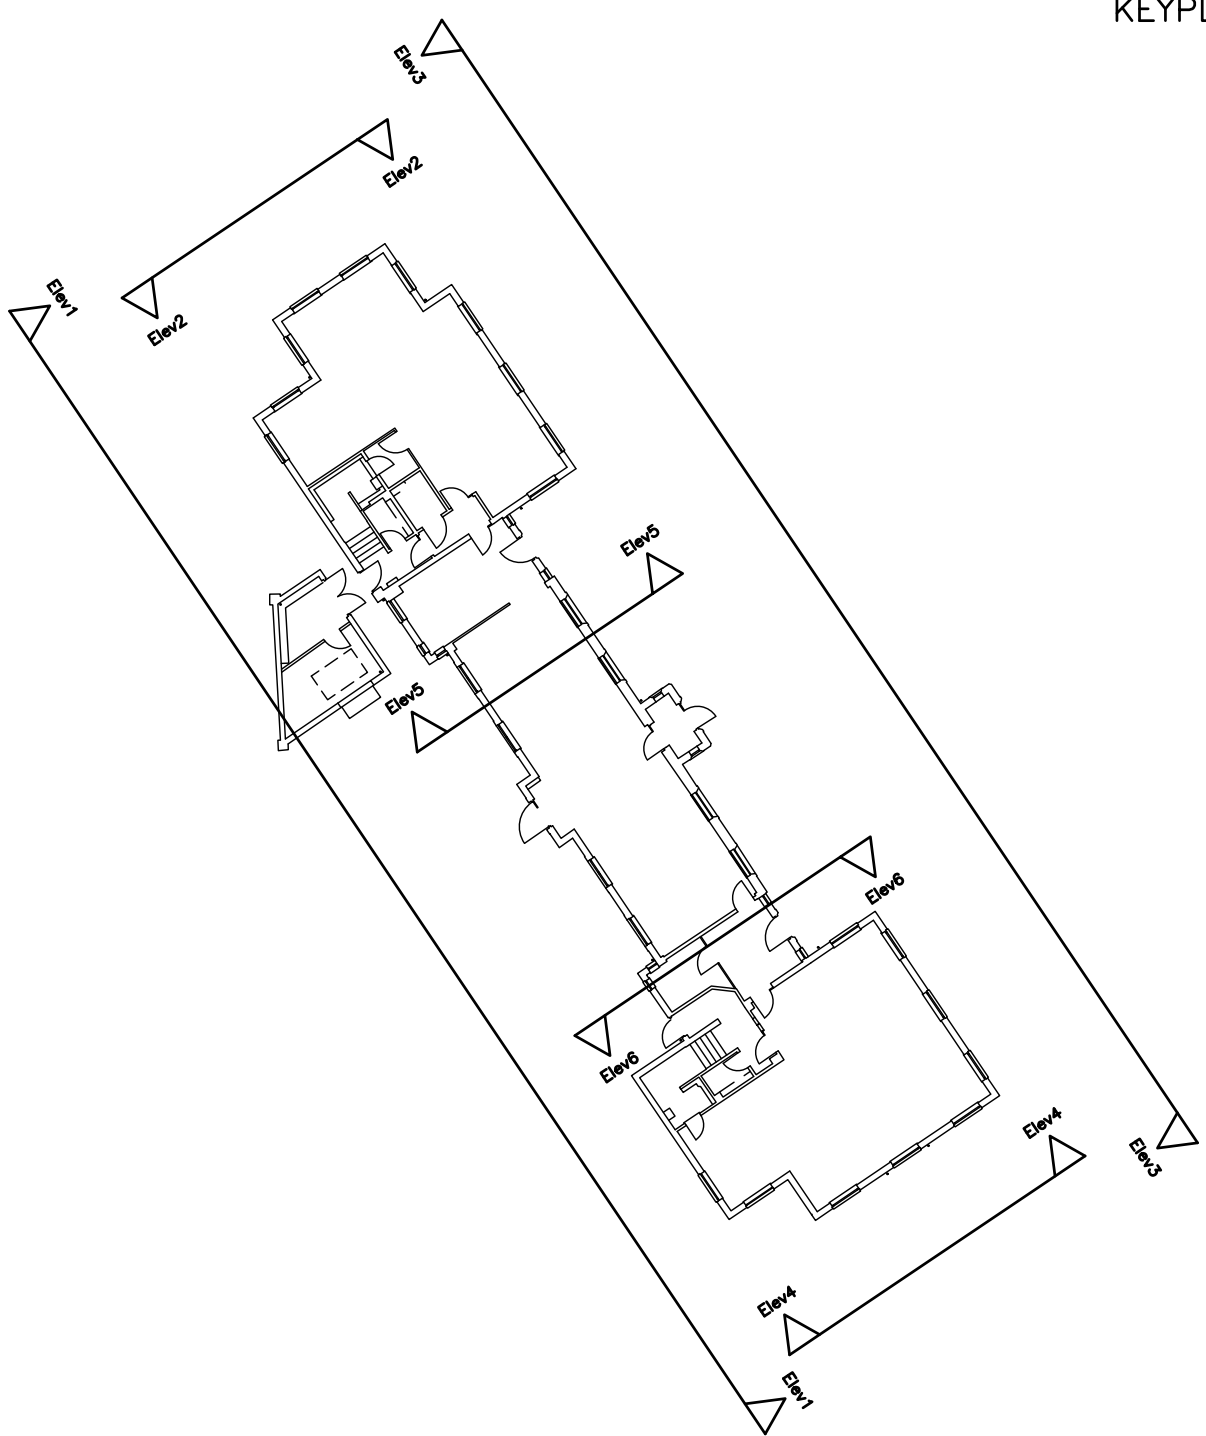


KEYPLAN

NTS



DATUM 32.00m

ELEVATION 3

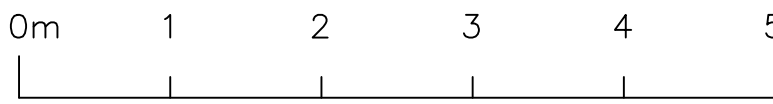

DO NOT SCALE FROM DRAWING
ALL DIMENSIONS TO BE CHECKED ON SITE

© Copyright retained by Matrix Surveys Ltd.

NOTES:

ALL MEASUREMENTS TAKEN TO EXISTING
SURFACE FINISHES UNLESS STATED OTHERWISE
ALL LEVELS IN METRES

ALL ARROWS POINT UP

SURVEY GRID & LEVELS RELATED TO
ORDNANCE SURVEY BY GPS OBSERVATION

LEGEND:

20.00P FLOOR LEVEL
20.00H WINDOW HEAD LEVEL
20.00SL WINDOW SILL LEVEL
20.00CC CEILING LEVEL
20.00SC SUSPENDED CEILING LEVEL
20.00BB BEAM LEVEL
20.00DD DOOR HEAD LEVEL

AB AIRBRICK
B BILLIARD
BH BRICK WALL
BT BRICK TELECOM
CATV CABLE TV
CB CONCRETE PAVING SLABS
CPC CONCRETE PAVING
DK DROP KERB
EP EARTH BED
FB FLOWER BED
FH FIRE HYDRANT
FW FILL WATER
GV GULLY
IC INSPECTION CHAMBER
IL INLET LEVEL
LP LAMP POST
P POST
RE ROOFING EYE
RG ROAD GULLY
RS ROAD SIGN
SWP SOIL WATER PIPE
SW SURFACE WATER
TW TRENCH LIGHT
TDF TOP OF FENCE LEVEL
TOW TOP OF WALL LEVEL
TP TELEGRAPH POLE
V VENT
VM WATER METER
WP WASTE PIPE
WV WATER STOP VALVE

FENCE TYPES
BW Barbed Wire
CB Chain Link
CL Chain Link
CP Chestnut Piling
CW Chicken Wire
IW Interwoven
IR Iron Rodding
OP Openwork
PW Post and Rail
PW Post and Wire

All tree details should be checked by an Arborologist

REVISIONS	DATE	BY
matrix SURVEYS 189 Sutton Court Road, London W11 3PR T: 020 899 0851 E: info@matrixsurveys.co.uk		
PROJECT OLD SCHOOL HOUSE 1 HILLINGDON ROAD UXBRIDGE UB10 0AA		
TITLE ELEVATION 3		
AS EXISTING		
SCALE 1/50@A0	DATE JAN 2022	
DRAWN BY TS	CHECKED BY SN	
DRAWING No. 06	FILE No. 21/2628	