



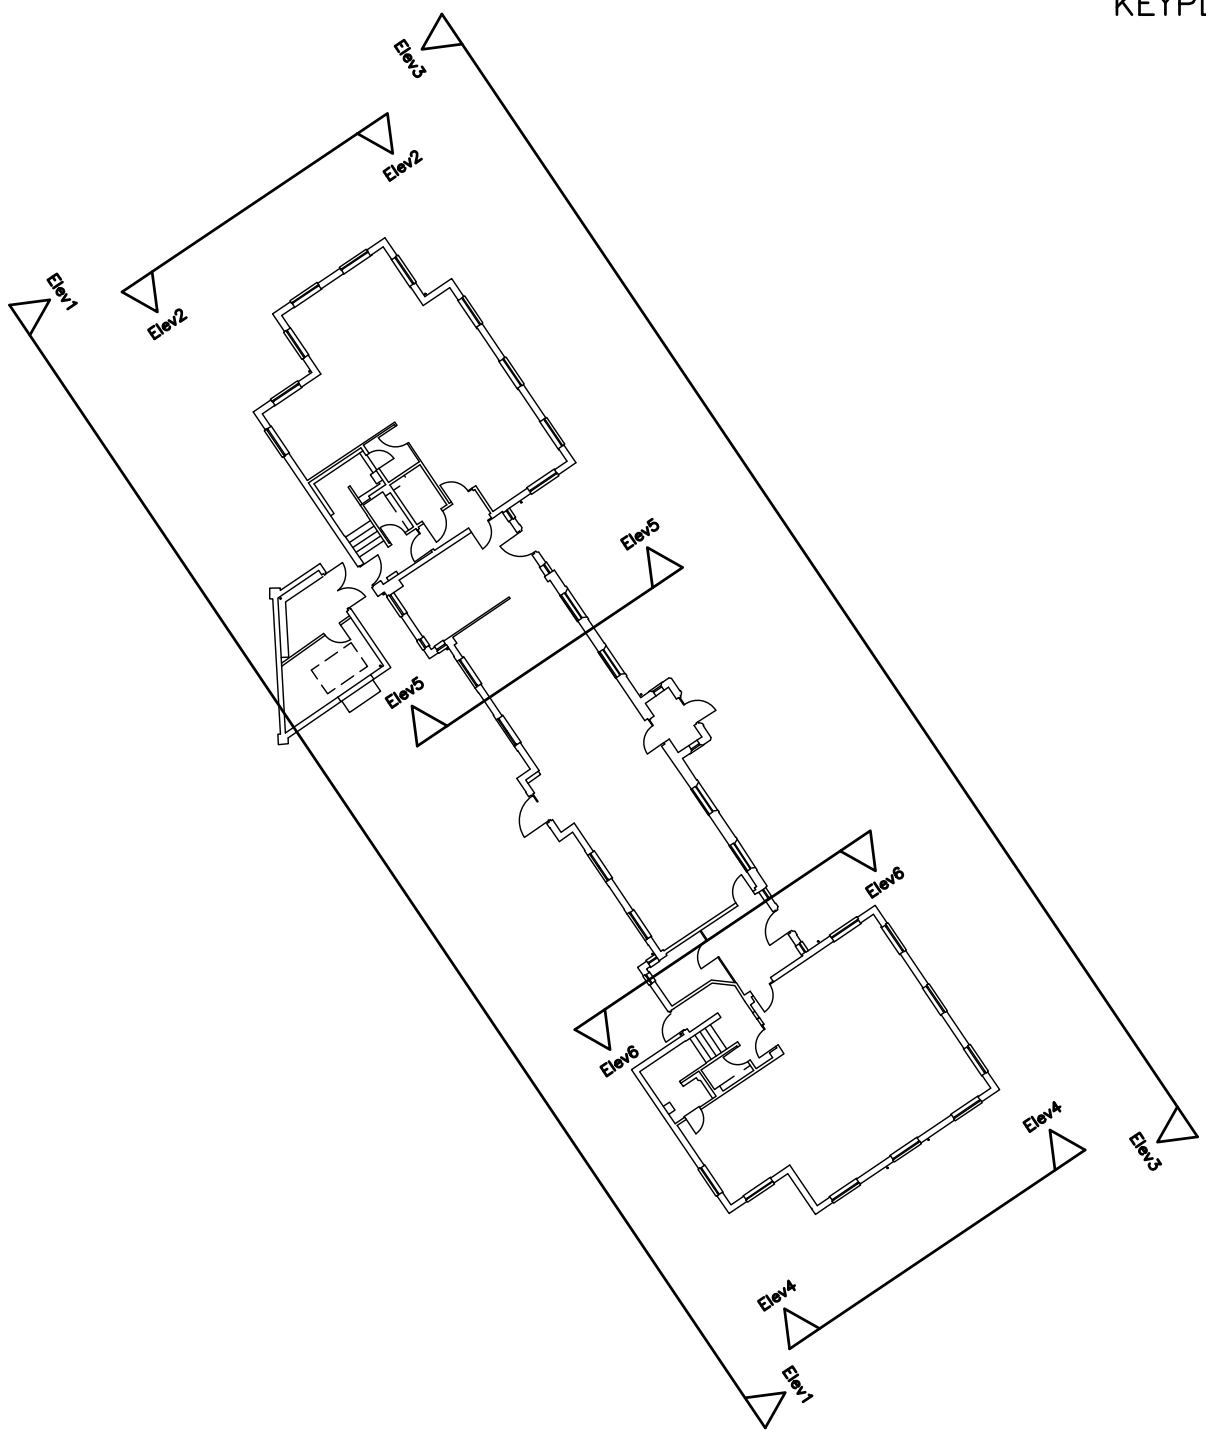


KEYPLAN

NTS

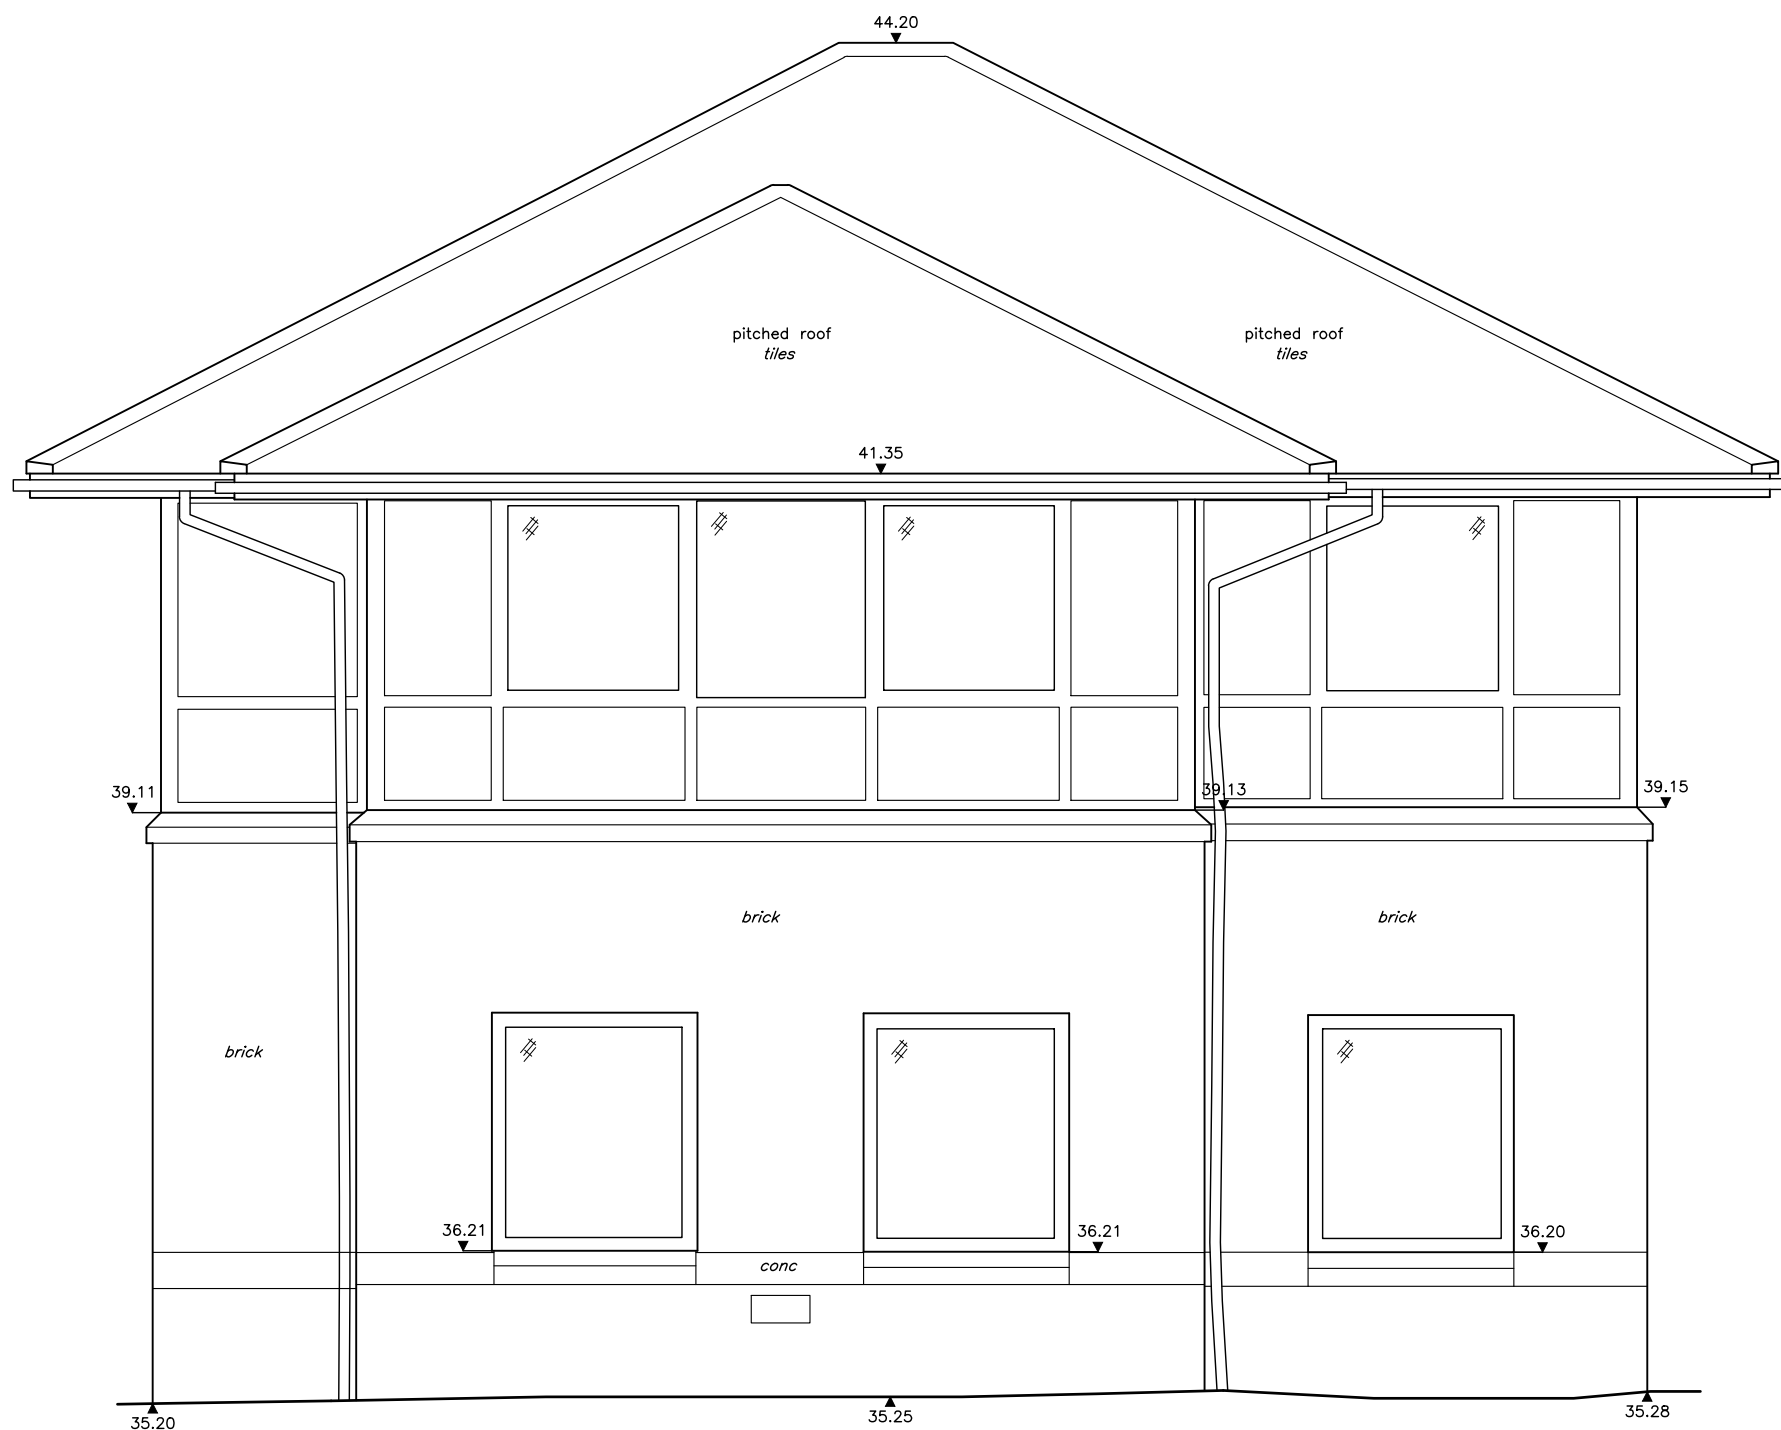


ELEVATION 2

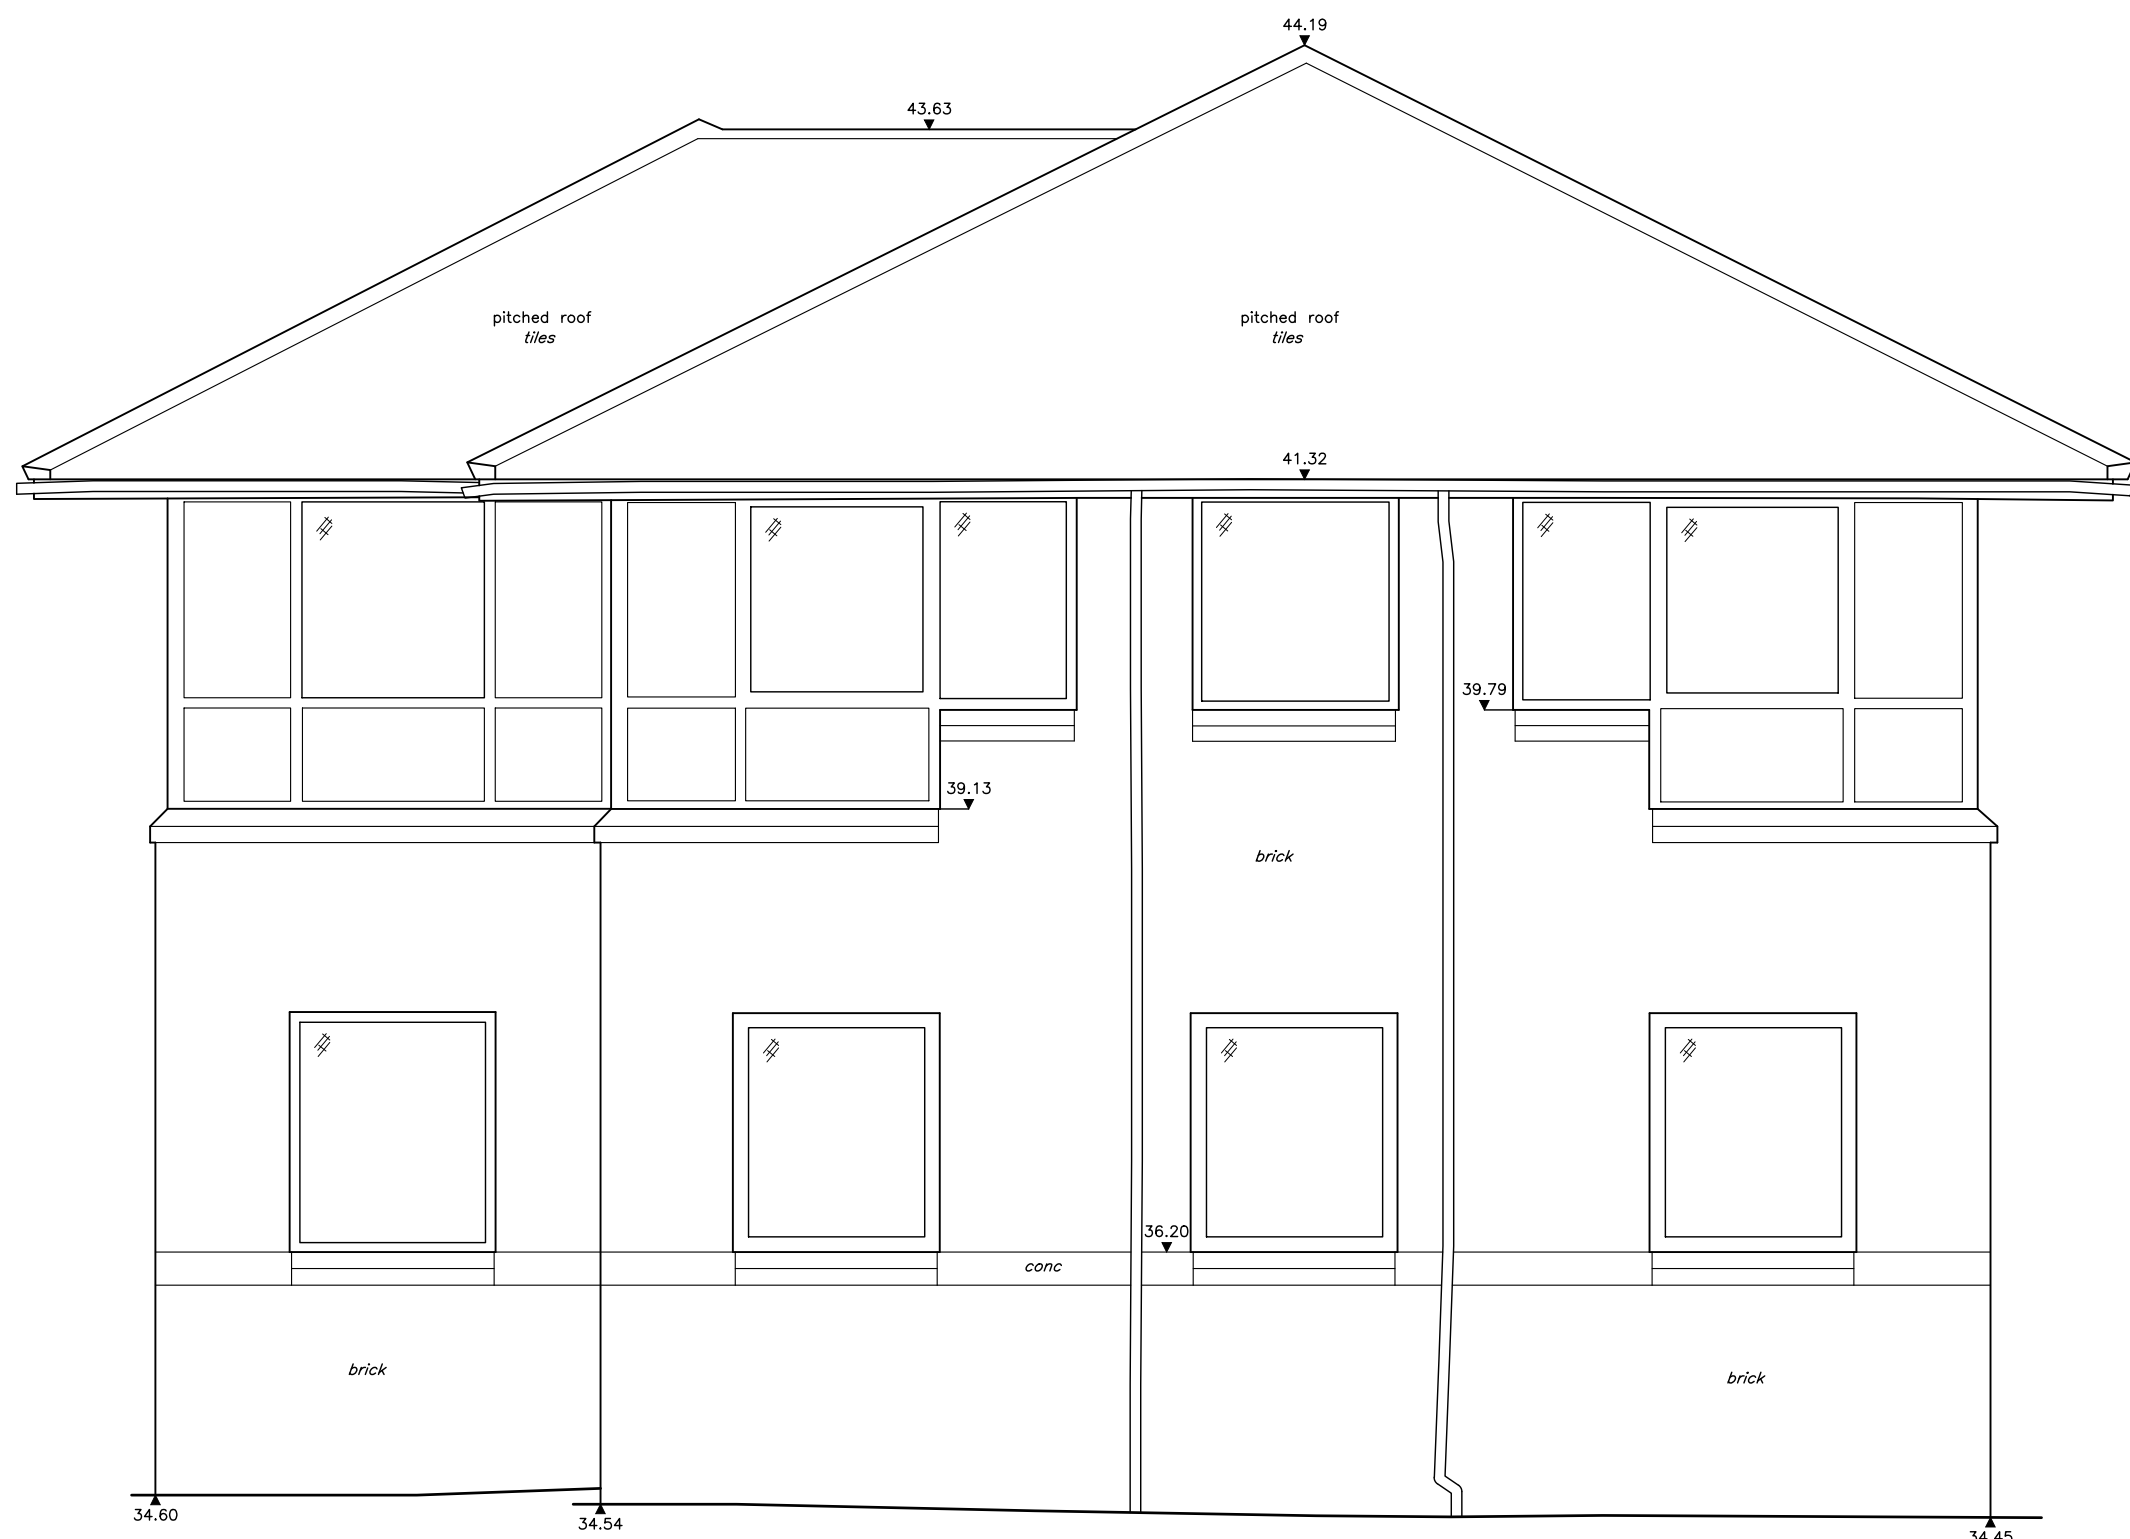

ELEVATION 4

DATUM 32.00m

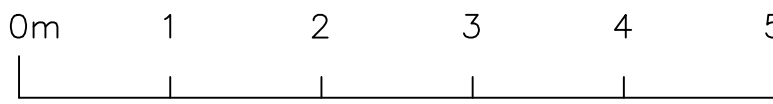

DO NOT SCALE FROM DRAWING  
ALL DIMENSIONS TO BE CHECKED ON SITE  
© Copyright retained by Matrix Surveys Ltd.

NOTES:

ALL MEASUREMENTS TAKEN TO EXISTING  
SURFACE FINISHES UNLESS STATED OTHERWISE  
ALL LEVELS IN METRES  
ALL ARROWS POINT UP  
SURVEY GRID & LEVELS RELATED TO  
ORDNANCE SURVEY BY GPS OBSERVATION

LEGEND:

20.00P FLOOR LEVEL  
20.00H WINDOW HEAD LEVEL  
20.00SL WINDOW SILL LEVEL  
20.00CE CEILING LEVEL  
20.00SC SUSPENDED CEILING LEVEL  
20.00B BEAM LEVEL  
20.00D DOOR HEAD LEVEL

AB AIRBRICK  
B BILLIARD  
BH BRICK HEIGHT TO BEAM UNDERSIDE  
BM BRICK MILE  
BT BRITISH TELECOM  
CATV CABLE TV  
CB CONCRETE PAVING SLABS  
CPC CONCRETE PAVING  
DK DROP KERB  
EP EARTH BED  
FB FLOWER BED  
FH FIRE HYDRANT  
FW FILL WATER  
G GULLY  
GV GATE VALVE  
IC INSPECTION CHAMBER  
IL INVERT LEVEL  
LP LAMP POST  
P POST  
RC ROADING EYE  
RG ROAD GULLY  
RS ROAD SIGN  
RW RAIN WATER PIPE  
SW SOIL VENT PIPE  
TW TRAFFIC LIGHT  
TDF TOP OF FENCE LEVEL  
TOW TOP OF WALL LEVEL  
TP TELEGRAPH POLE  
V VENT  
VP VENT PIPE  
WM WATER METER  
WP WASTE PIPE  
WV WATER STOP VALVE

FENCE TYPES  
BW Barbed Wire  
CB Chain Link  
CL Chain Link  
CR Chain Link  
CP Chain Link  
CW Chicken Wire  
IW Interwoven  
R Reticular  
OB Openwork  
PW Post and Rail  
PW Post and Wire

All tree details should be checked by an Arborologist

| REVISIONS   | DATE    | BY               |
|---|---------|------------------|
| <div><div>matrix</div><div>SURVEYS</div><div>189 Sutton Court Road, London W1 3PR<br/>T: 020 899 0801 E: info@matrixsurveys.co.uk</div></div> |         |                  |
| PROJECT<br>OLD SCHOOL HOUSE<br>1 HILLINGDON ROAD<br>UXBRIDGE UB10 0AA                                                                         |         |                  |
| TITLE<br>ELEVATIONS 2 & 4   |         |                  |
| AS EXISTING   |         |                  |
| SCALE   | 1/50@A0 | DATE JAN 2022    |
| DRAWN BY   | TS      | CHECKED BY SN    |
| DRAWING No.   | 07      | FILE No. 21/2628 |