




SCALE 1:50@A1

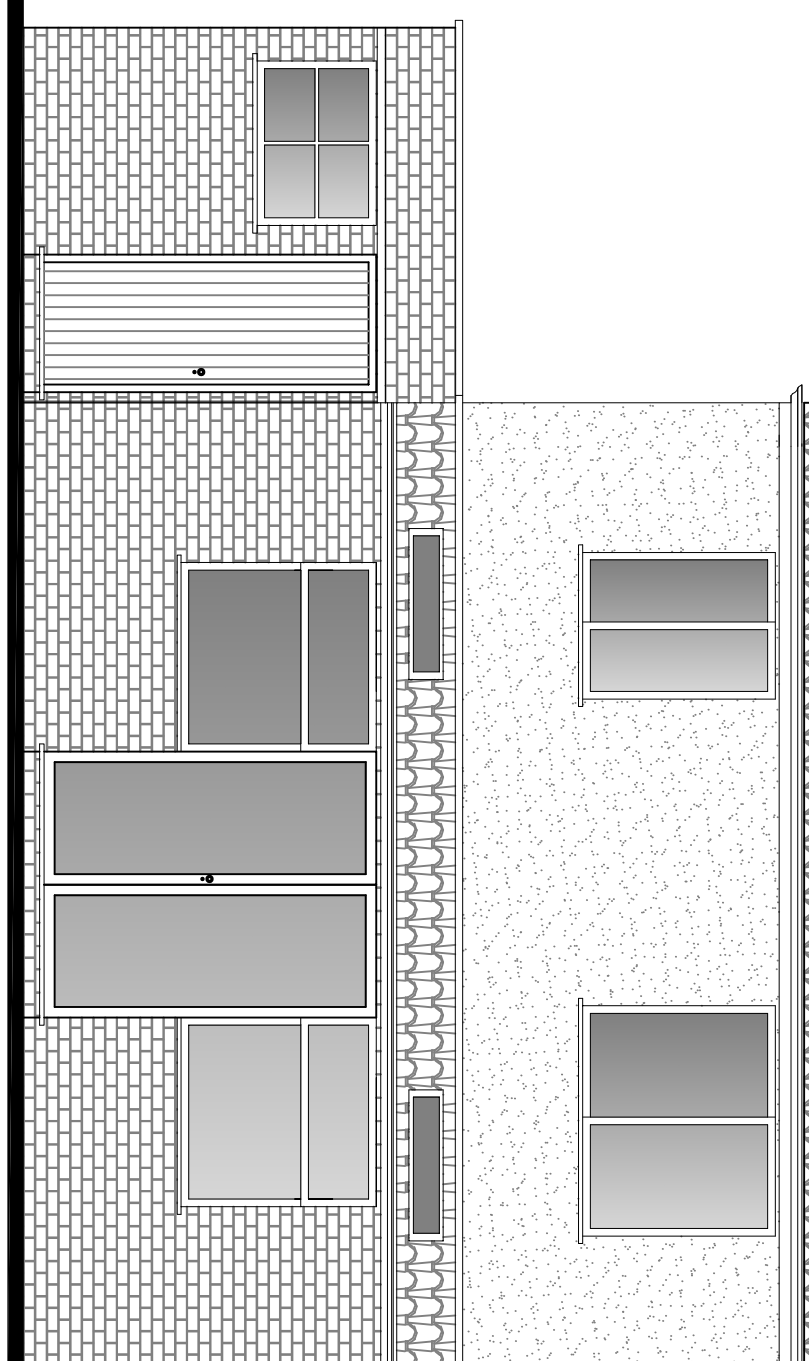


SCALE 1:50@A1

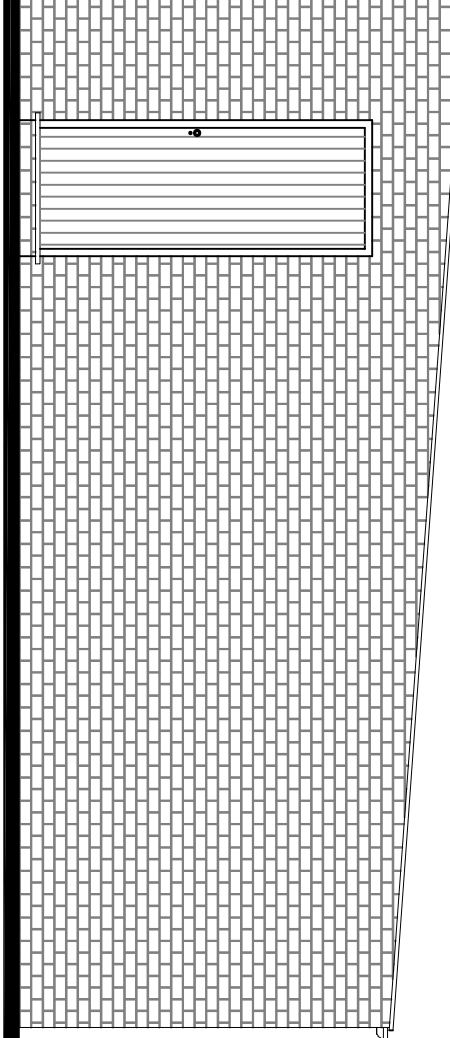


SCALE 1:50@A1

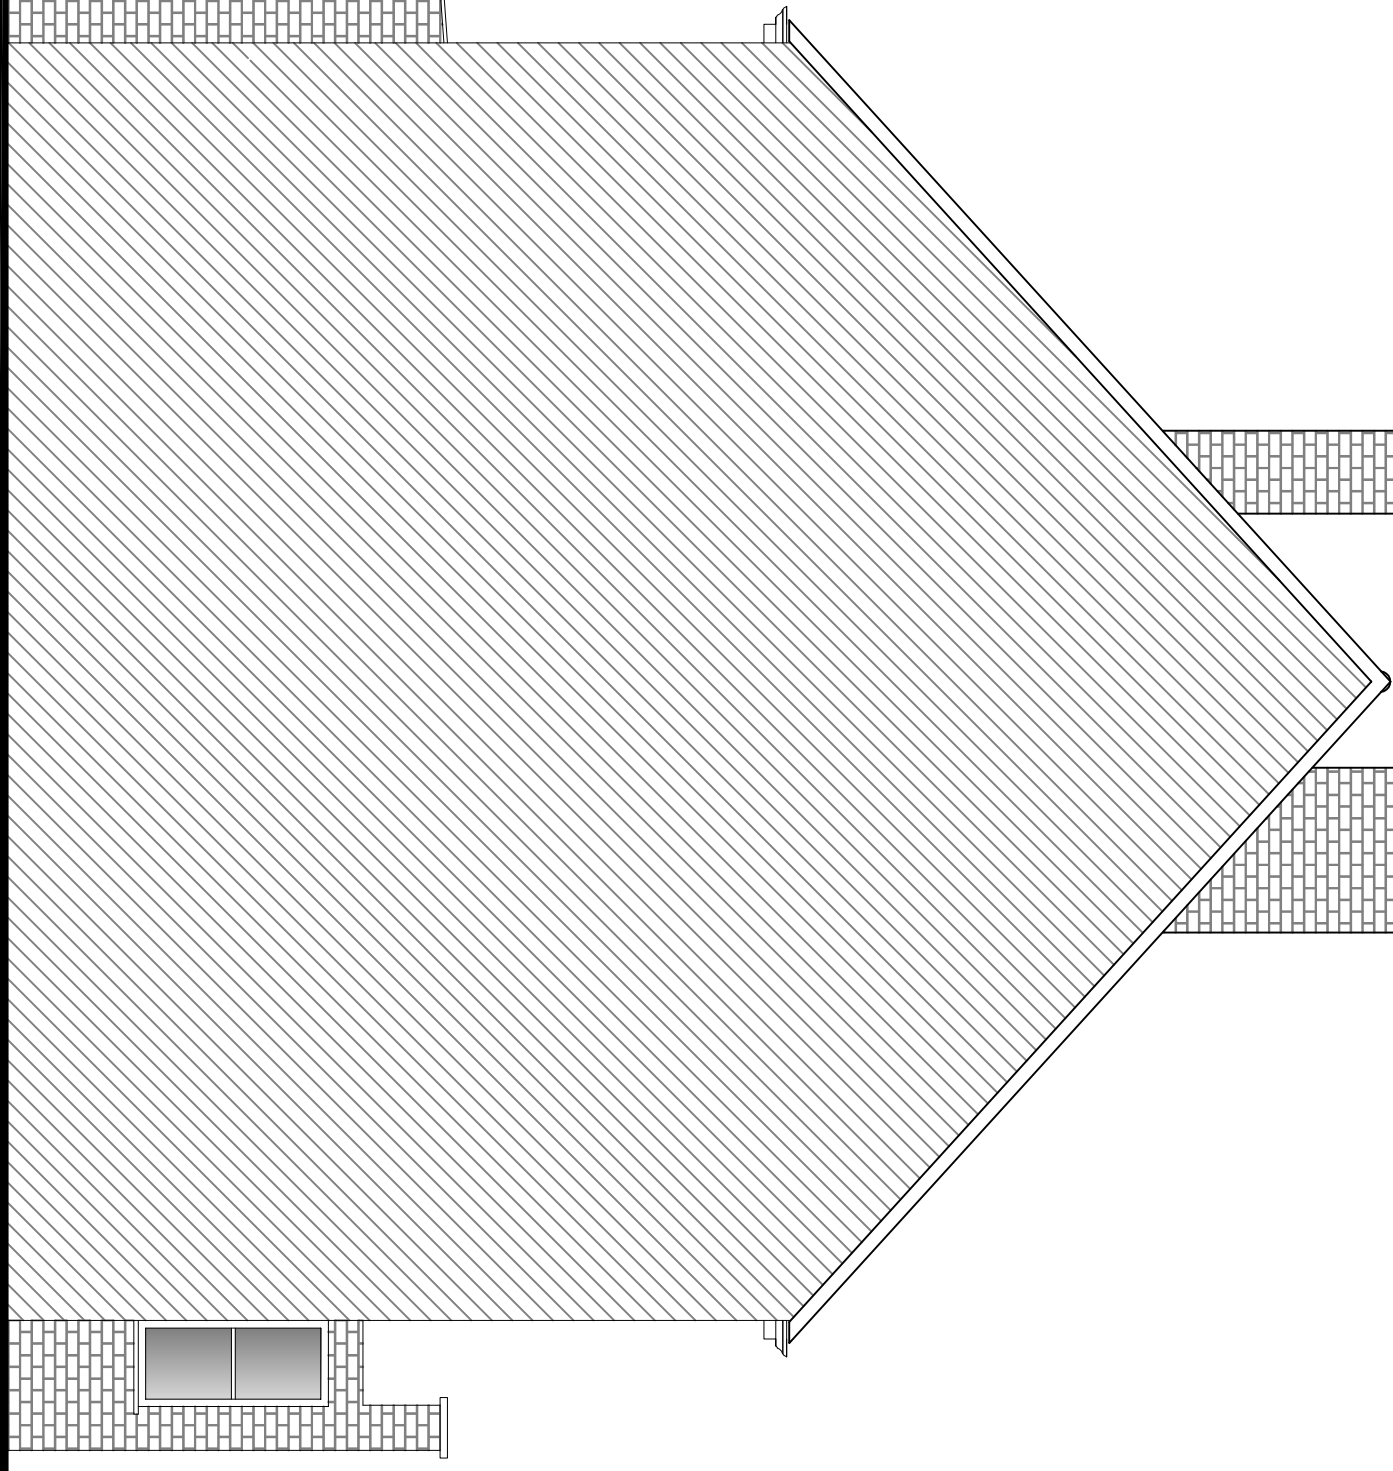


SCALE 1:50@A1

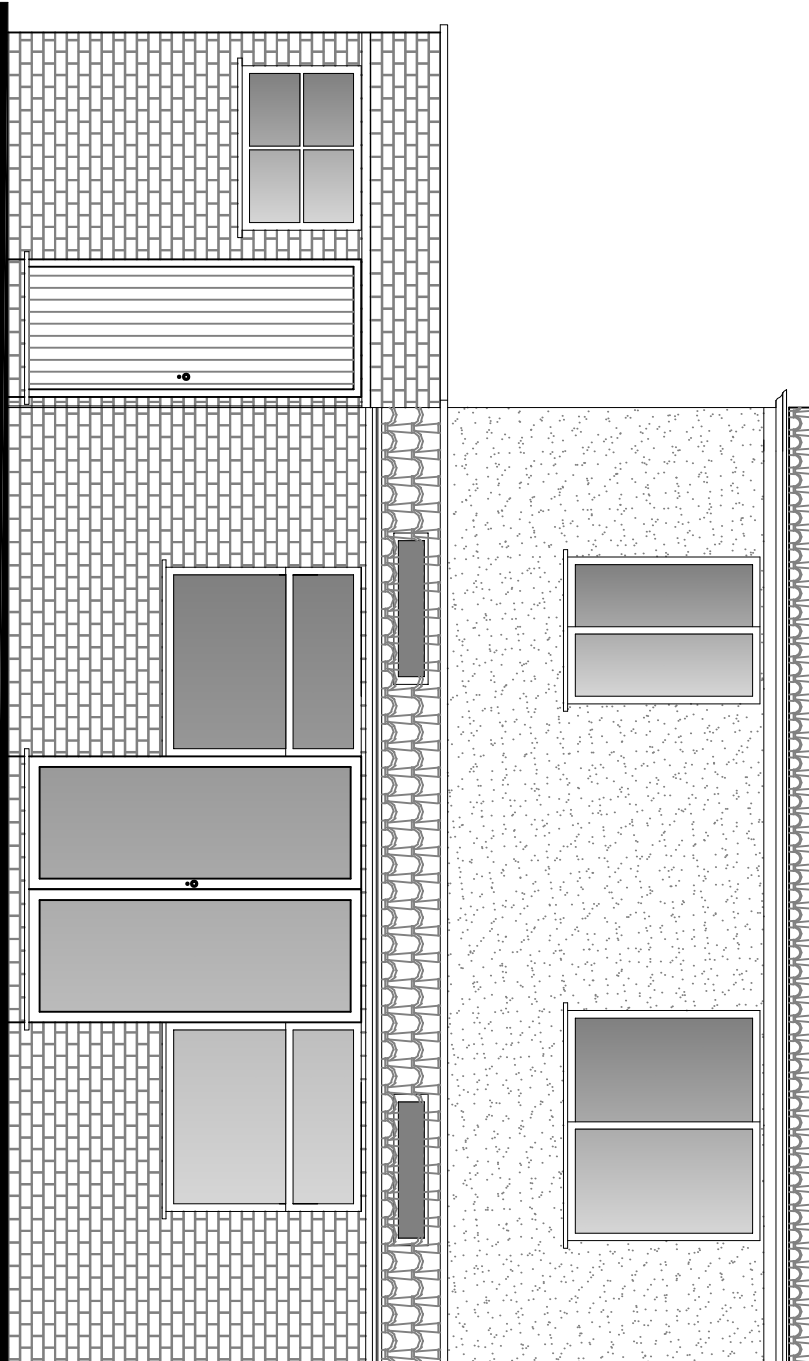

SCALE 1:50 @A1

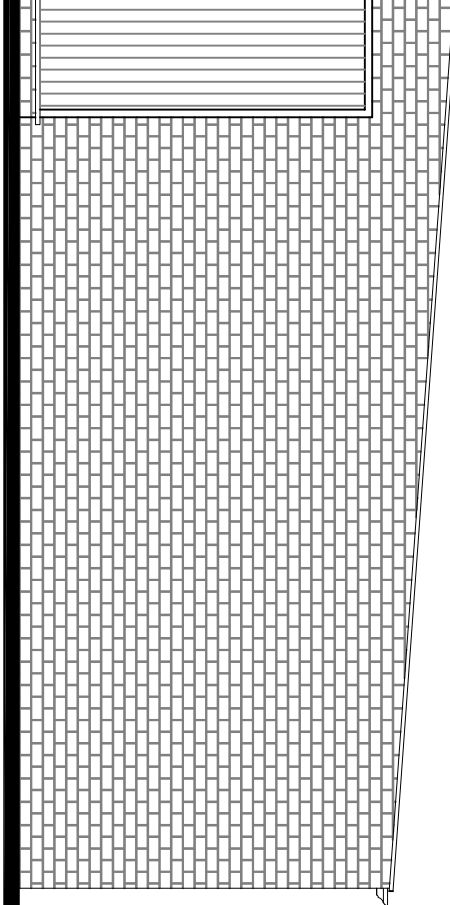

SCALE 1:50@A1

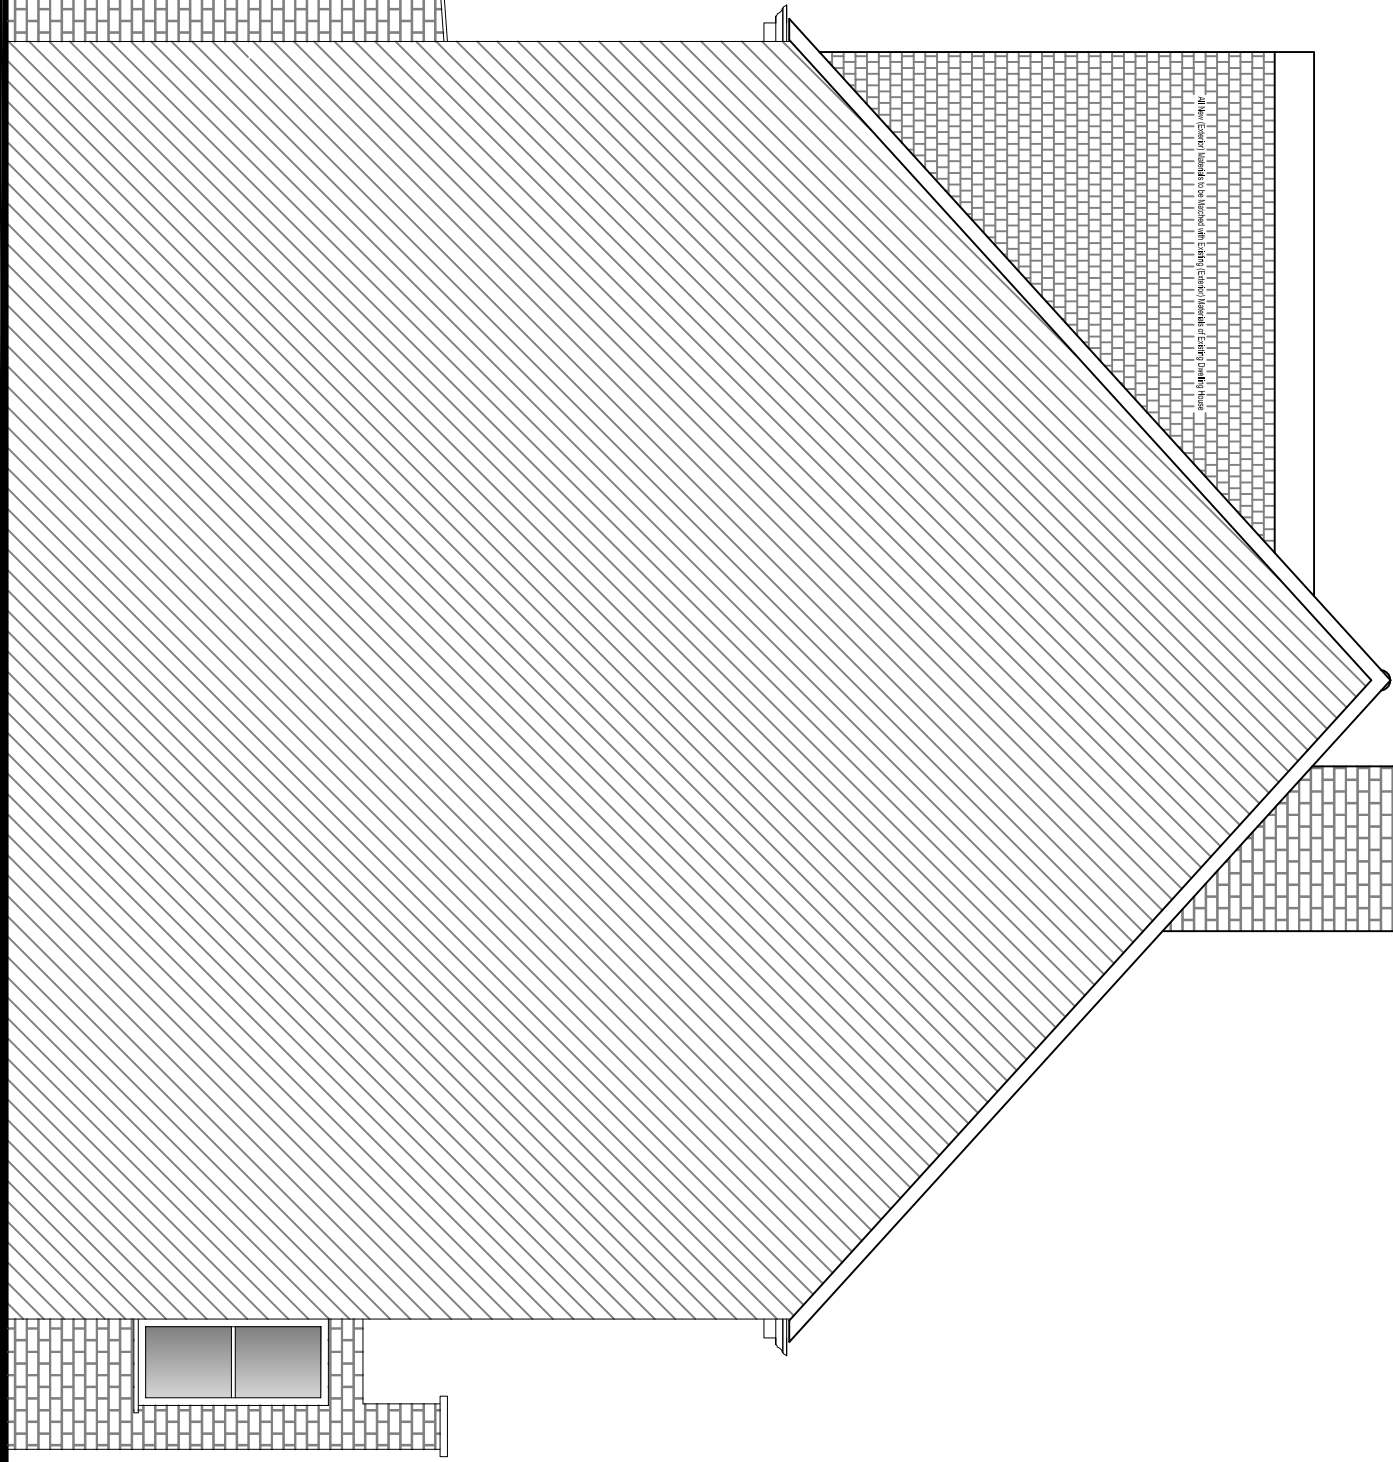[illegible]

35, Royal Lane,
Uxbridge, Hillingdon.
UB7 8DW

TITLE	EXISTING & PROPOSED PLANS & ELEVATIONS

DATE	MAY 2025	DRAWN	SMTN
SCALE	1:50 @ A1	CHECKED	

	DRAWING NR.
--	-------------

DRAWING: HR
102/PP/005