




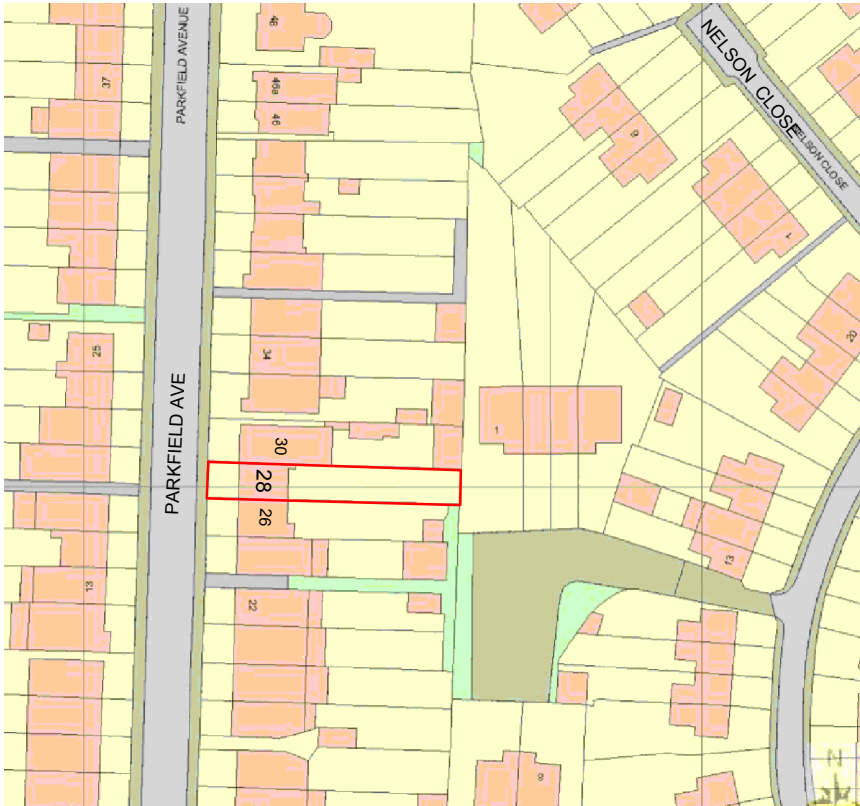


SITE LOCATION PLAN
SCALE 1:1250

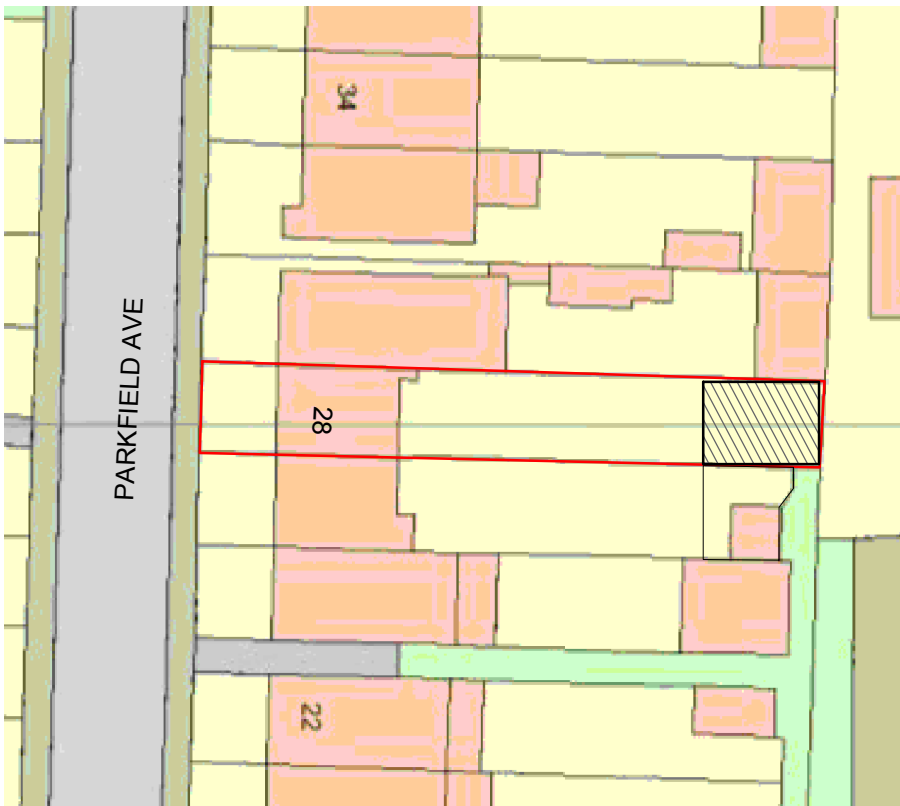

BLOCK PLAN
SCALE 1:500

PROPOSED
OUTBUILDING

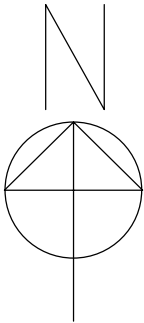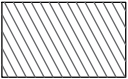

Rev.No	DATE	REV. NOTE
01	04/08/24	-

Project Title
**Erection of an Outbuilding for
Ancillary Use**

Layout Name
**SITE LOCATION &
BLOCK PLAN**

Client
Mr. Sukhchain Singh.
Site
28 Parkfield Ave,
Uxbridge UB10 0DF.

Drawn By
SAK
Designed By
SA

Drawing No
28PFA/A001
Revision No
01

Compass	Date	Scale
	04/08/2024	1:500&1:1250
	Project No	Sheet No
	-	-

CONSULTANT:
 **S.A DESIGN & MANAGEMENT LTD**
saud_ahmad67@outlook.com
Mob: 07930 880404

THIS DRAWING IS A COPYRIGHT OF S.A DESIGN & MANAGEMENT AND MUST NOT BE
DUPLICATED OR REPRODUCED WITHOUT PERMISSION FROM THE DESIGNER.

