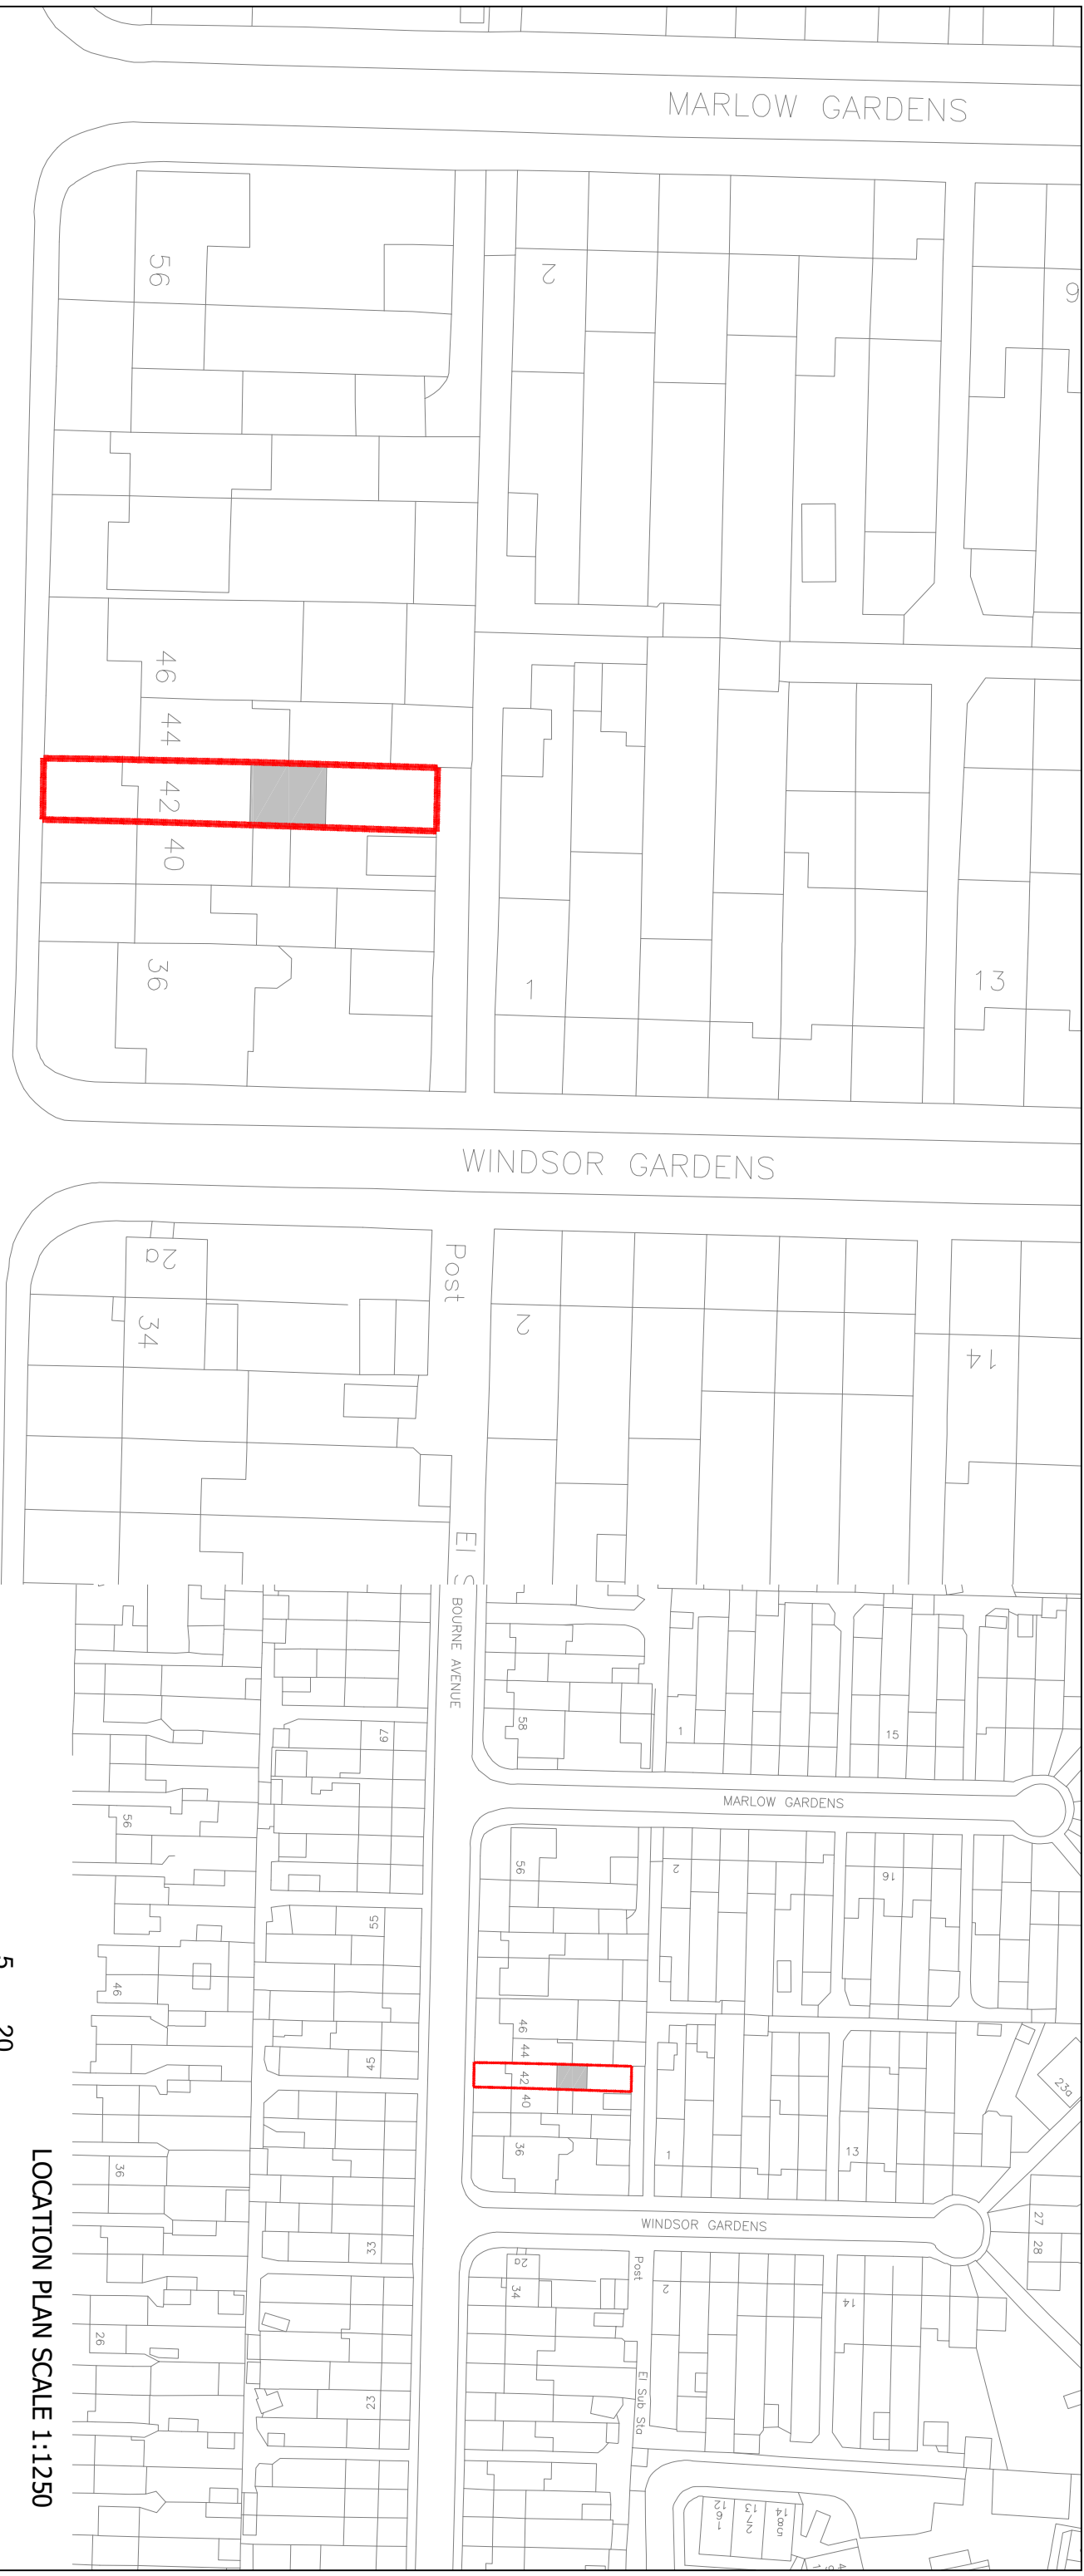


	 CRAFTED SPACES ARCHITECTURE + URBANISUM DESIGNING WITH SOCIAL, ECONOMIC & ENVIRONMENTAL SUSTAINABILITY (+91) 97973986297		
Applicant: MR VIKRAMJEET SINGH			
Job Title: 42 BOURNE AVENUE, HAYES, UB3 1QN			
Drawing Title: BLOCK AND LOCATION PLAN			
Scale: AS SHOWN Date: 04/04/2022		Drawing No. PA-2223-00	Print Size A3
			Revision
Drawing Status FOR PLANNING APPROVAL			