


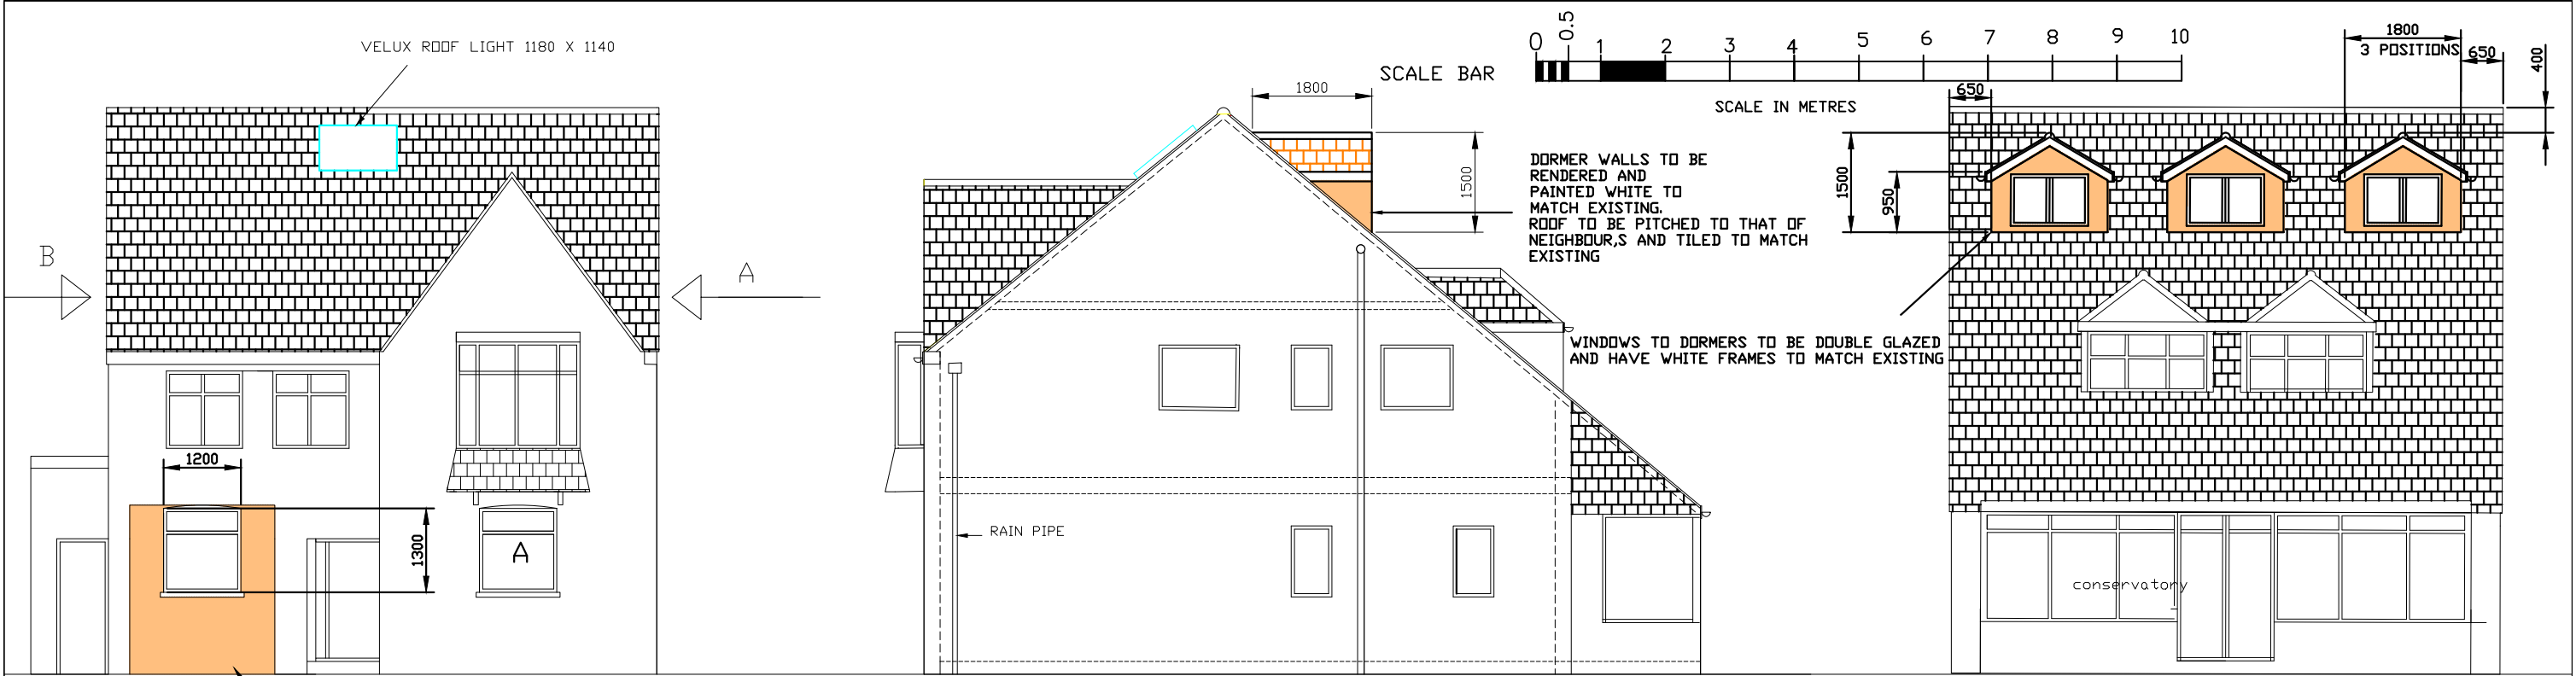


EXISTING GARAGE OPENING TO BE BLOCKWORK AND RENDERED TO MATCH WINDOW SIZE TO MATCH EXISTING MARKED A

PROPOSED SIDE ELEVATION


PROPOSED REAR ELEVATION

VIEW FROM ARROW A


PROPOSED FRONT ELEVATION

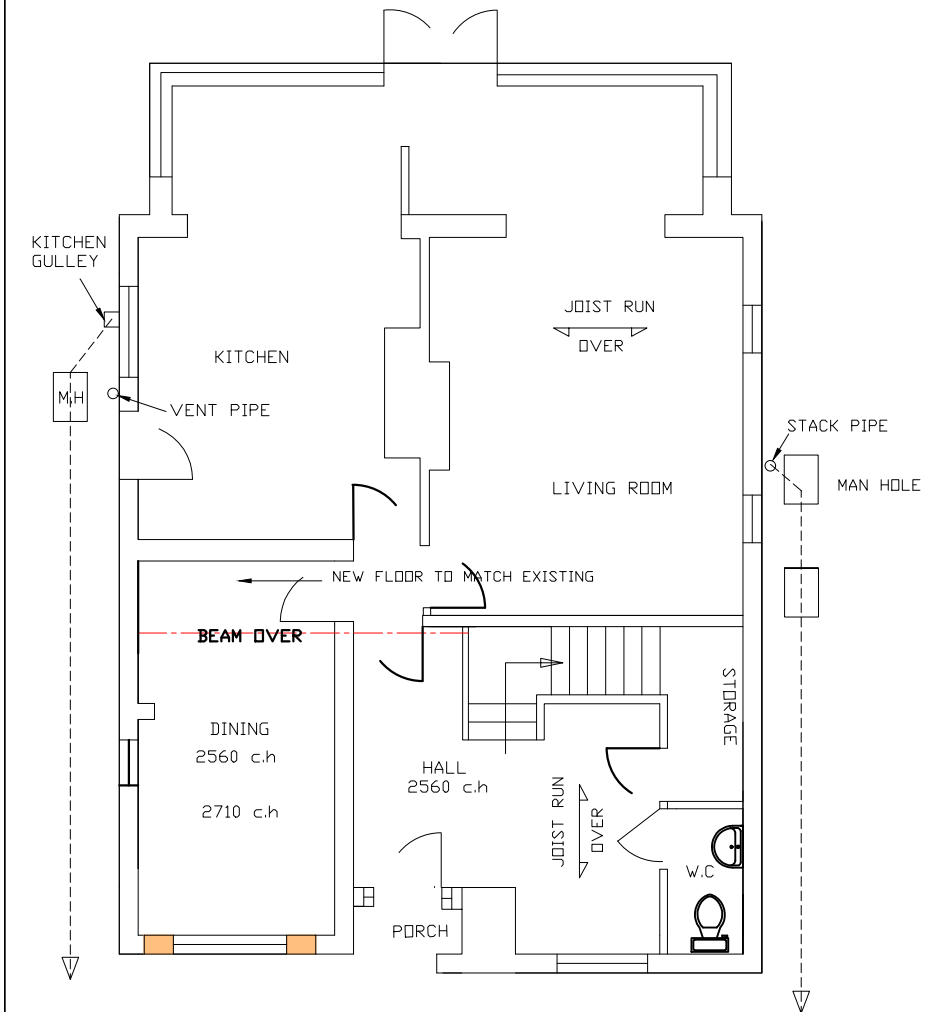

PROPOSED GND FLOOR PLAN

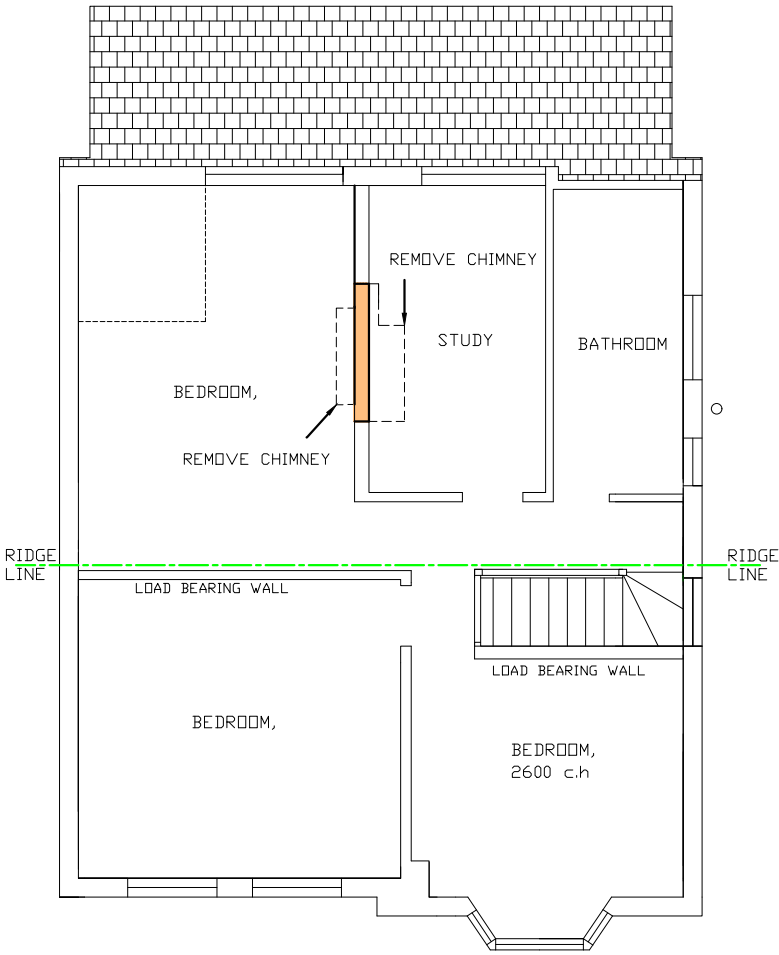

PROPOSED FIRST FLOPR PLAN

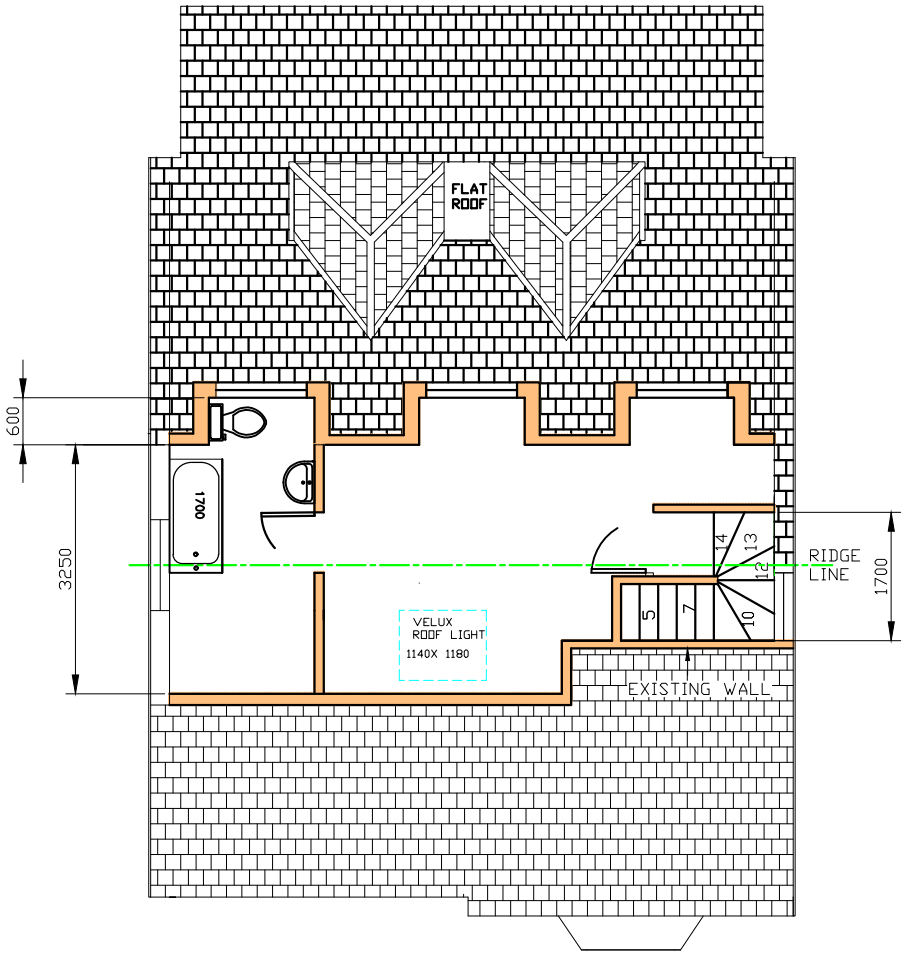

PROPOSED LOFT FLOPR PLAN