


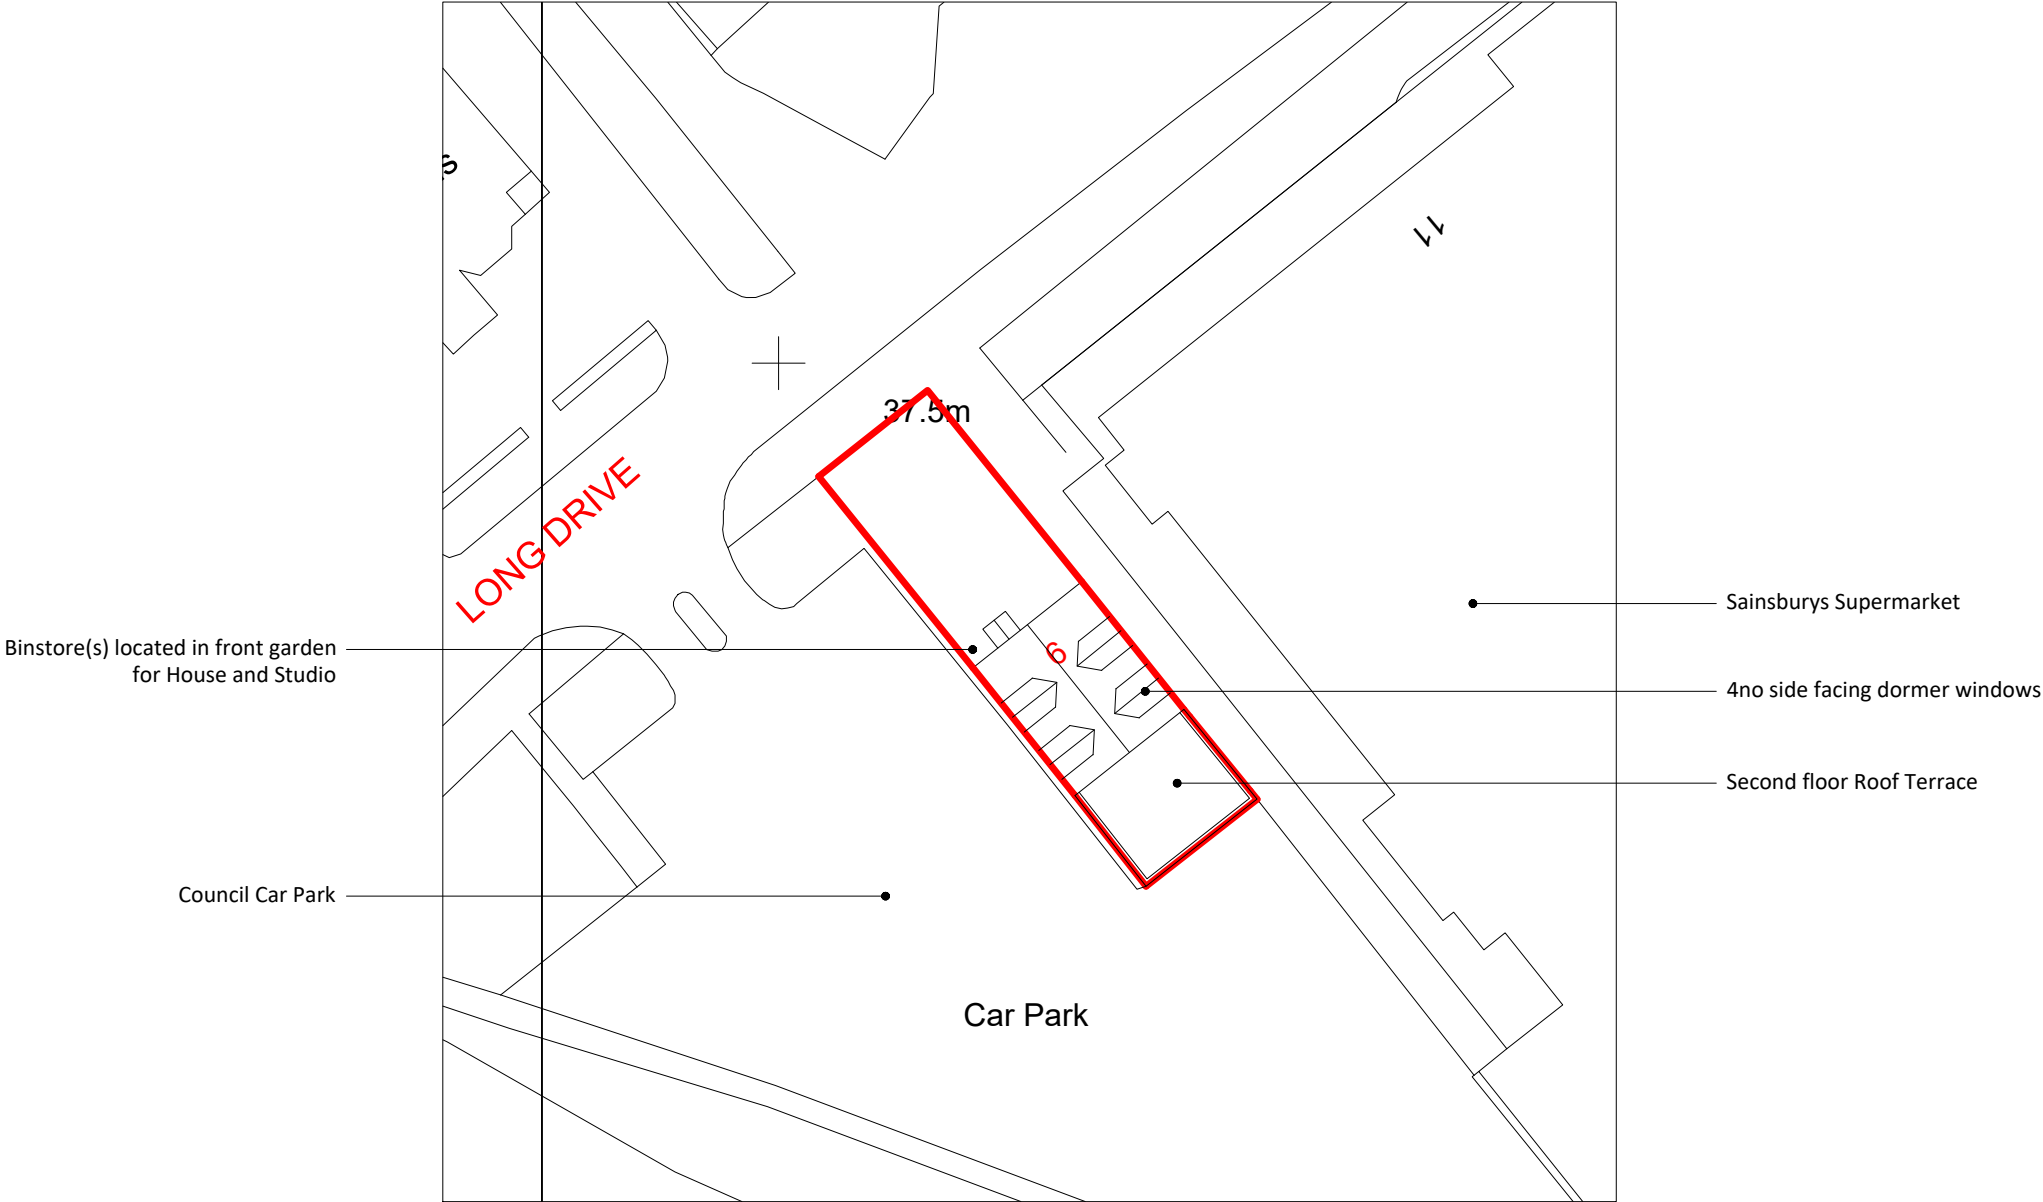

1. Scale this drawing for Planning Purposes only
2. Do not scale for working drawings all dimensions shall be checked on site prior to commencing the works and any errors or admissions reported to the Architect
3. This drawing is the copyright of POQ Architects and must not be used or reproduced without their permission



P02	Change of use application	31.07.25

Client:
Brook Management

Project:
9 Long Drive
Ruislip
HA4 0HH

Date:
02.02.25

Scale:
1:500 @A3

Drawing title:
EXISTING/PROPOSED SITE BLOCK PLAN

Drawing number:
191/110

Revision:
P02