

1. Scale this drawing for Planning Purposes only
2. Do not scale for working drawings all dimensions shall be checked on site prior to commencing the works and any errors or admissions reported to the Architect
3. This drawing is the copyright of POQ Architects and must not be used or reproduced without their permission


1no Parking Space for 1F Studio Apartment within front driveway

2no off street Parking Spaces for House within front driveway

Existing/Proposed location of bins serving 2no dwellings

Site Boundary

1no Parking Space for House within integrated rear Garage

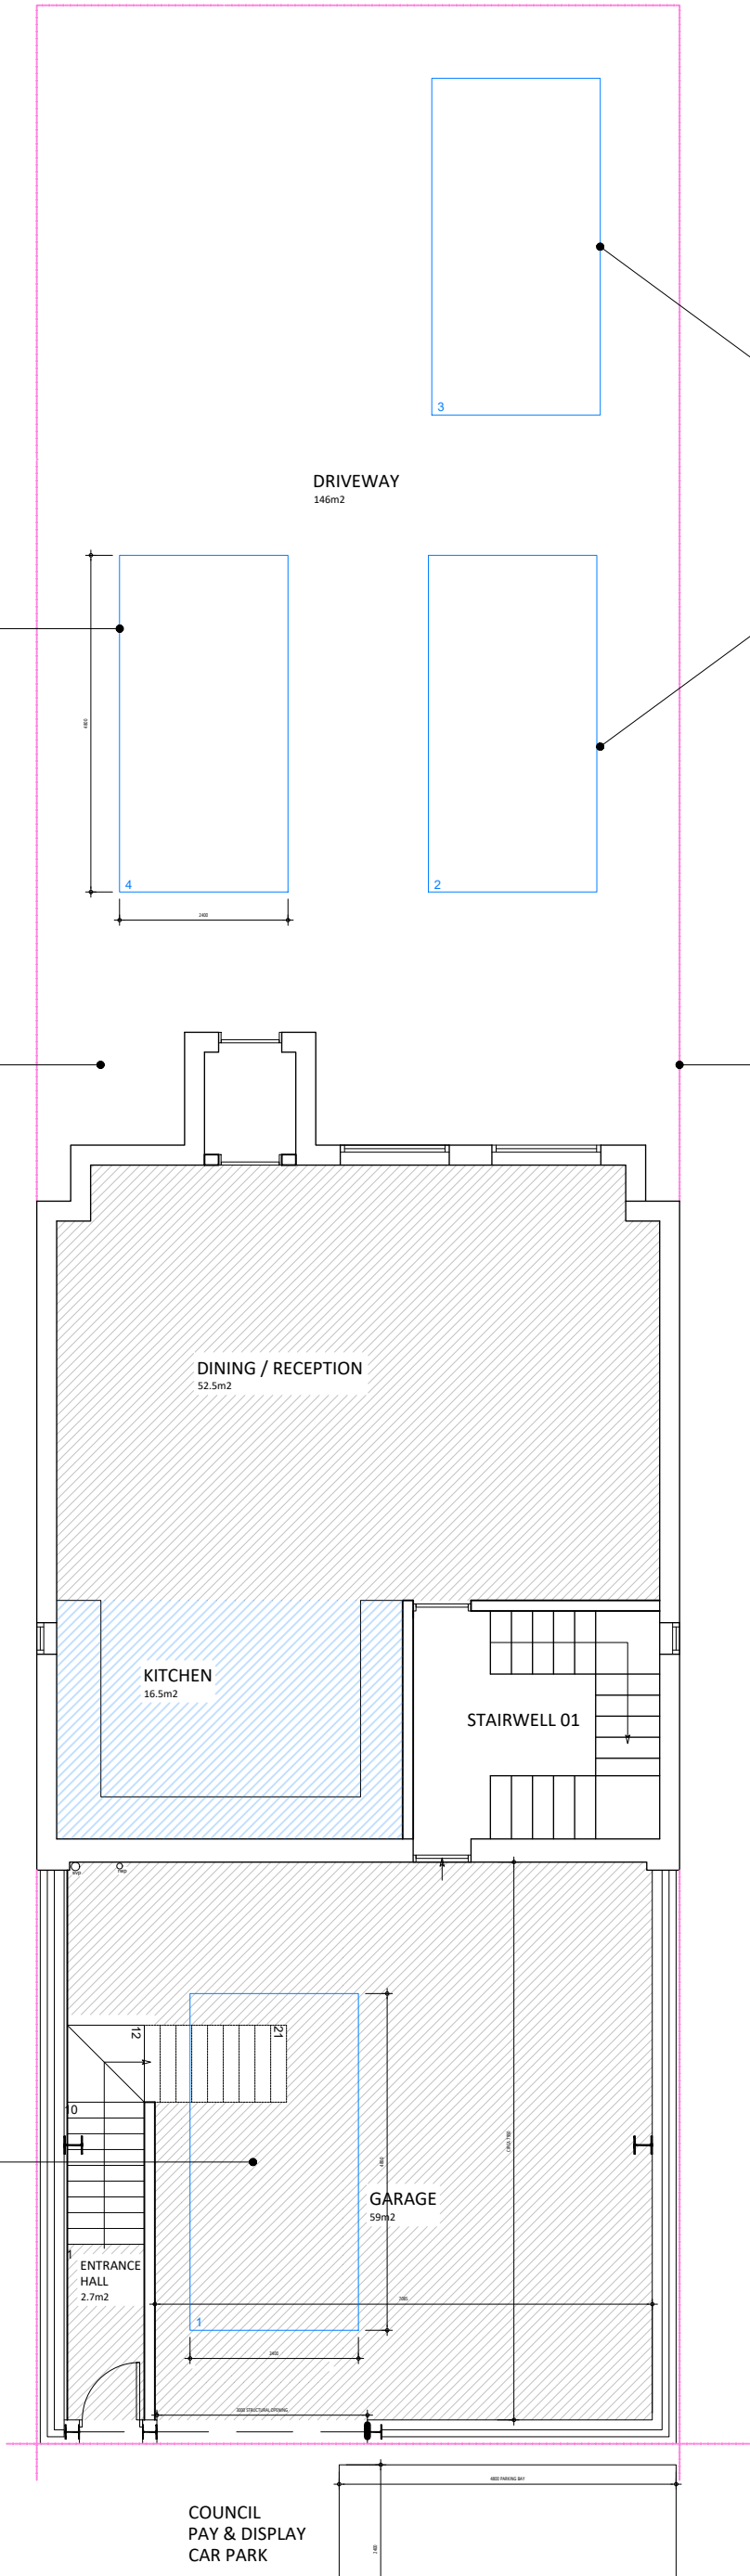

P02	Change of Use Application	31.07.25

Client:
Brook Management

Project:
9 Long Drive
Ruislip
HA4 0HH

Date:
02.02.25

Scale:
1:100 @A3

Drawing title:
EXISTING/PROPOSED CAR PARKING PLAN

Drawing number:
191/115

Revision:
P02