



N

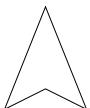

1. Scale this drawing for Planning Purposes only
 2. Do not scale for working drawings all dimensions shall be checked on site prior to commencing the works and any errors or omissions reported to the architect
 3. This drawing is the copyright of POQ Architects and must not be used or reproduced without their permission

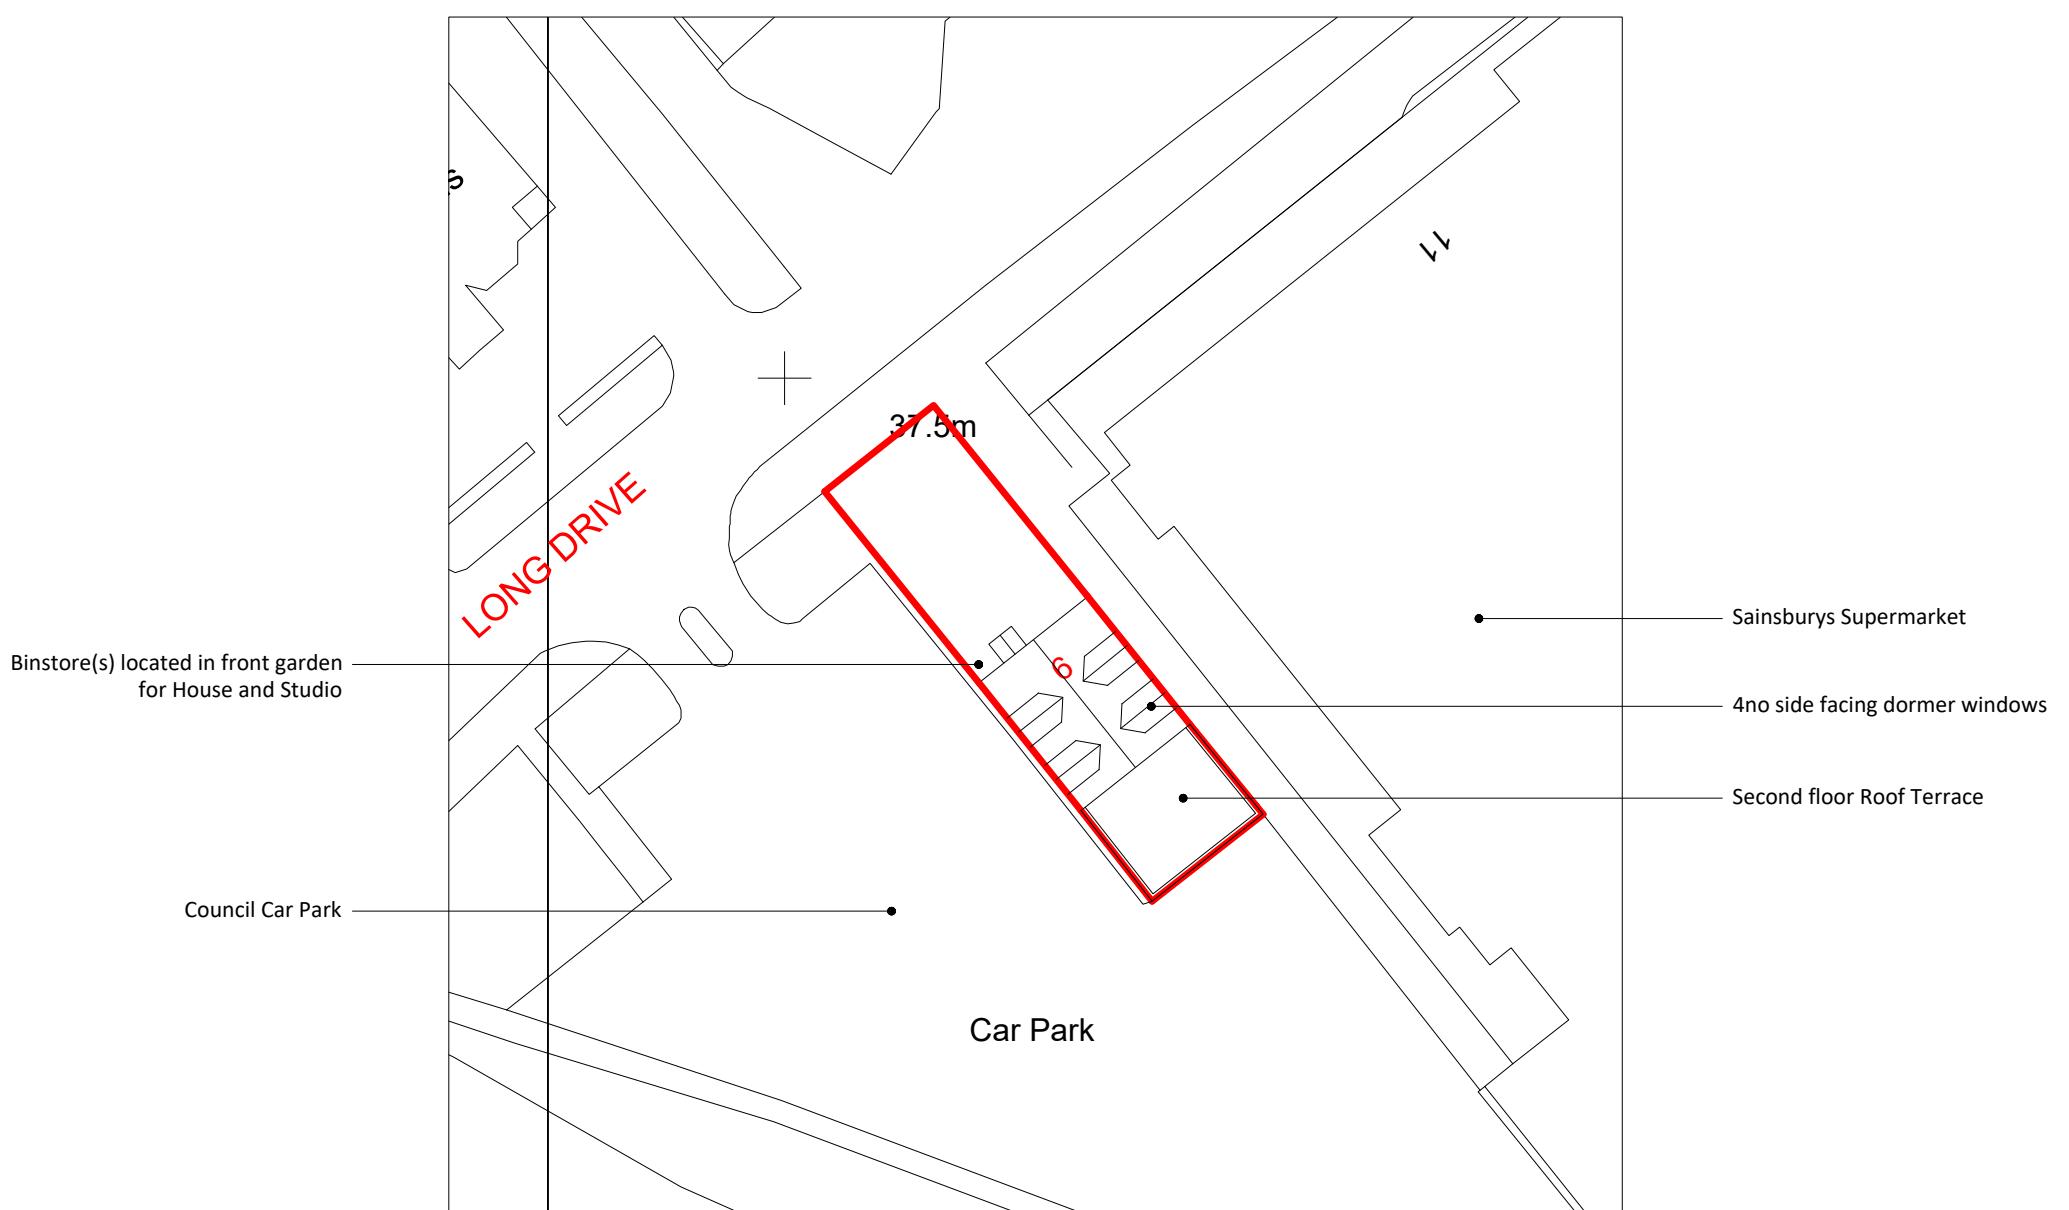

5 0 5 10 15 20 25
Metres

P01	Class MA Submission	02.02.25

Client:
Brook Management

Project:
9 Long Drive
Ruislip
HA4 0HH

Date:
02.02.25

Scale:
1:500 @A3

Drawing title:
EXISTING/PROPOSED SITE BLOCK PLAN

Drawing number:
191/110

Revision:
P01

POQ Architects, The Old PC, Rudolph Road, Bushey WD23 3DU
T: +44 (0)20 8950 1463