


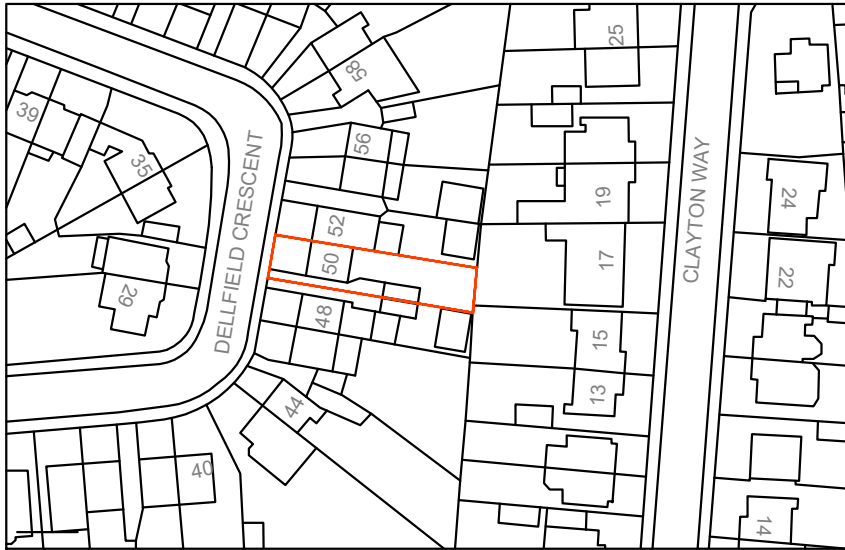

LOCATION PLAN

50 DELLFIELD CRESCENT
UB8 2EU

DWG NO: A552-SK1
SCALE:1:1250

