


SITE LOCATION PLAN  
AREA 2 HA  
SCALE 1:1250 on A4  
CENTRE COORDINATES: 510392, 187464

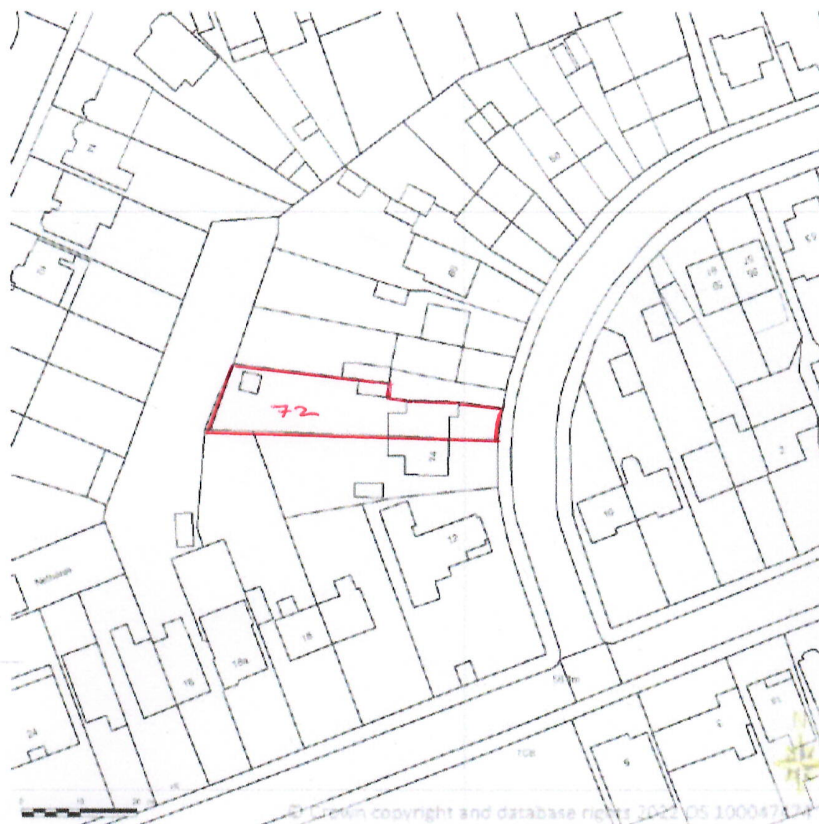

Supplied by Streetwise Maps Ltd  
[www.streetwise.net](http://www.streetwise.net)  
License No: 100047474  
25/03/2026 20:40

**72 Acacia Avenue, Ruislip, Greater London, HA4 8RG**

**1:1250 Site Location Plan**

**Drawing Number 26 / 0905 / 01**