



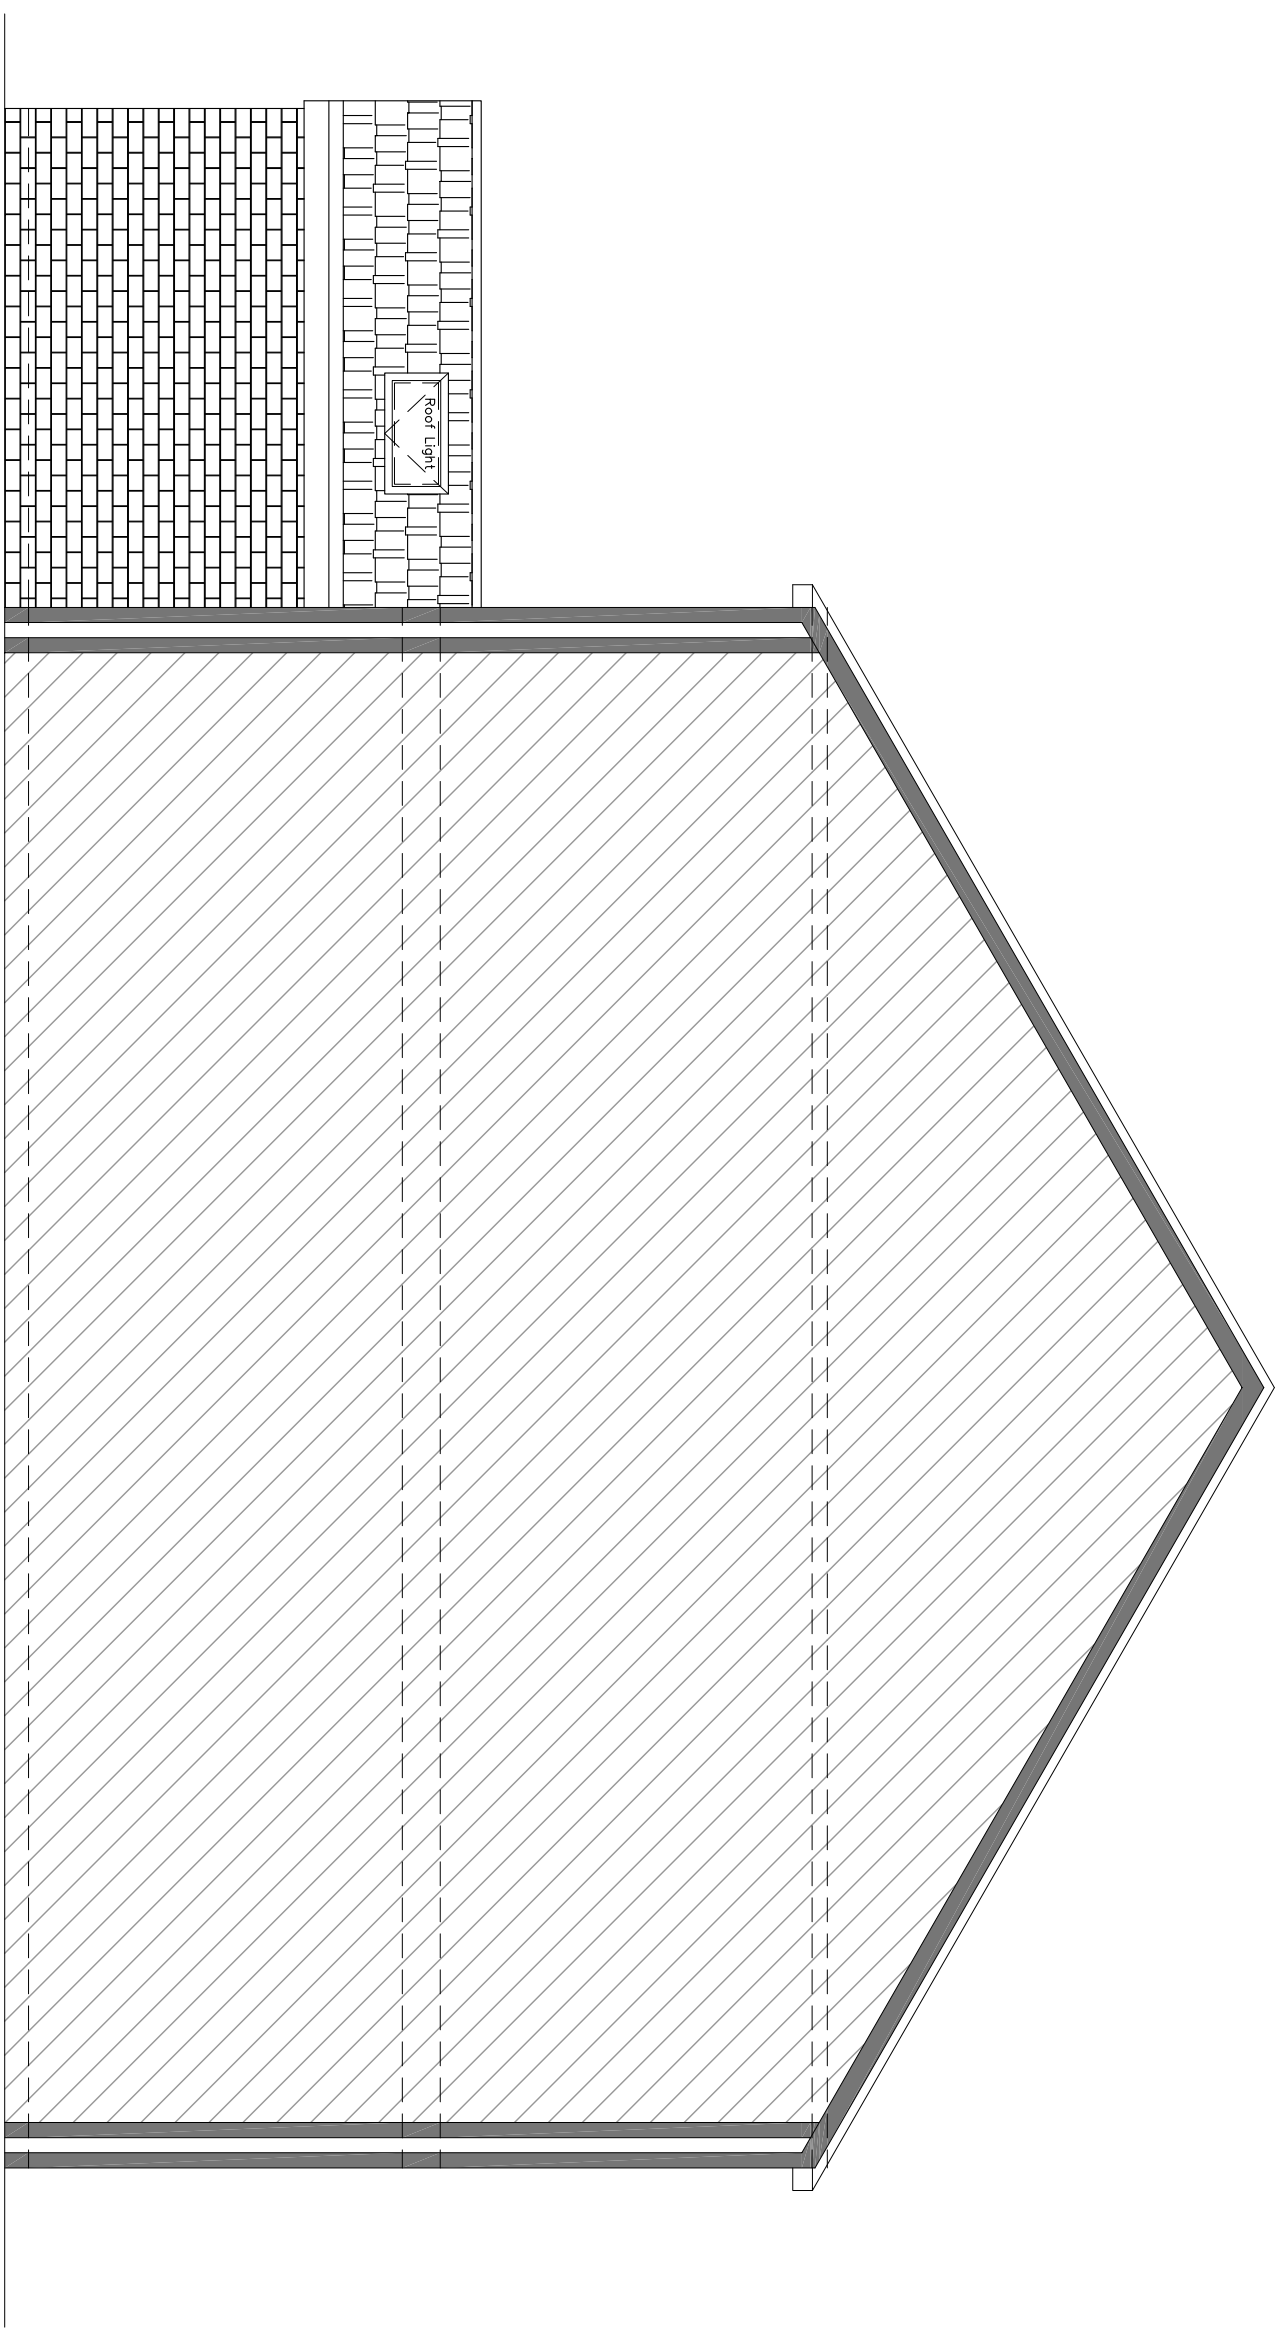

PROPOSED SIDE ELEVATION-C


SCALE 1:50

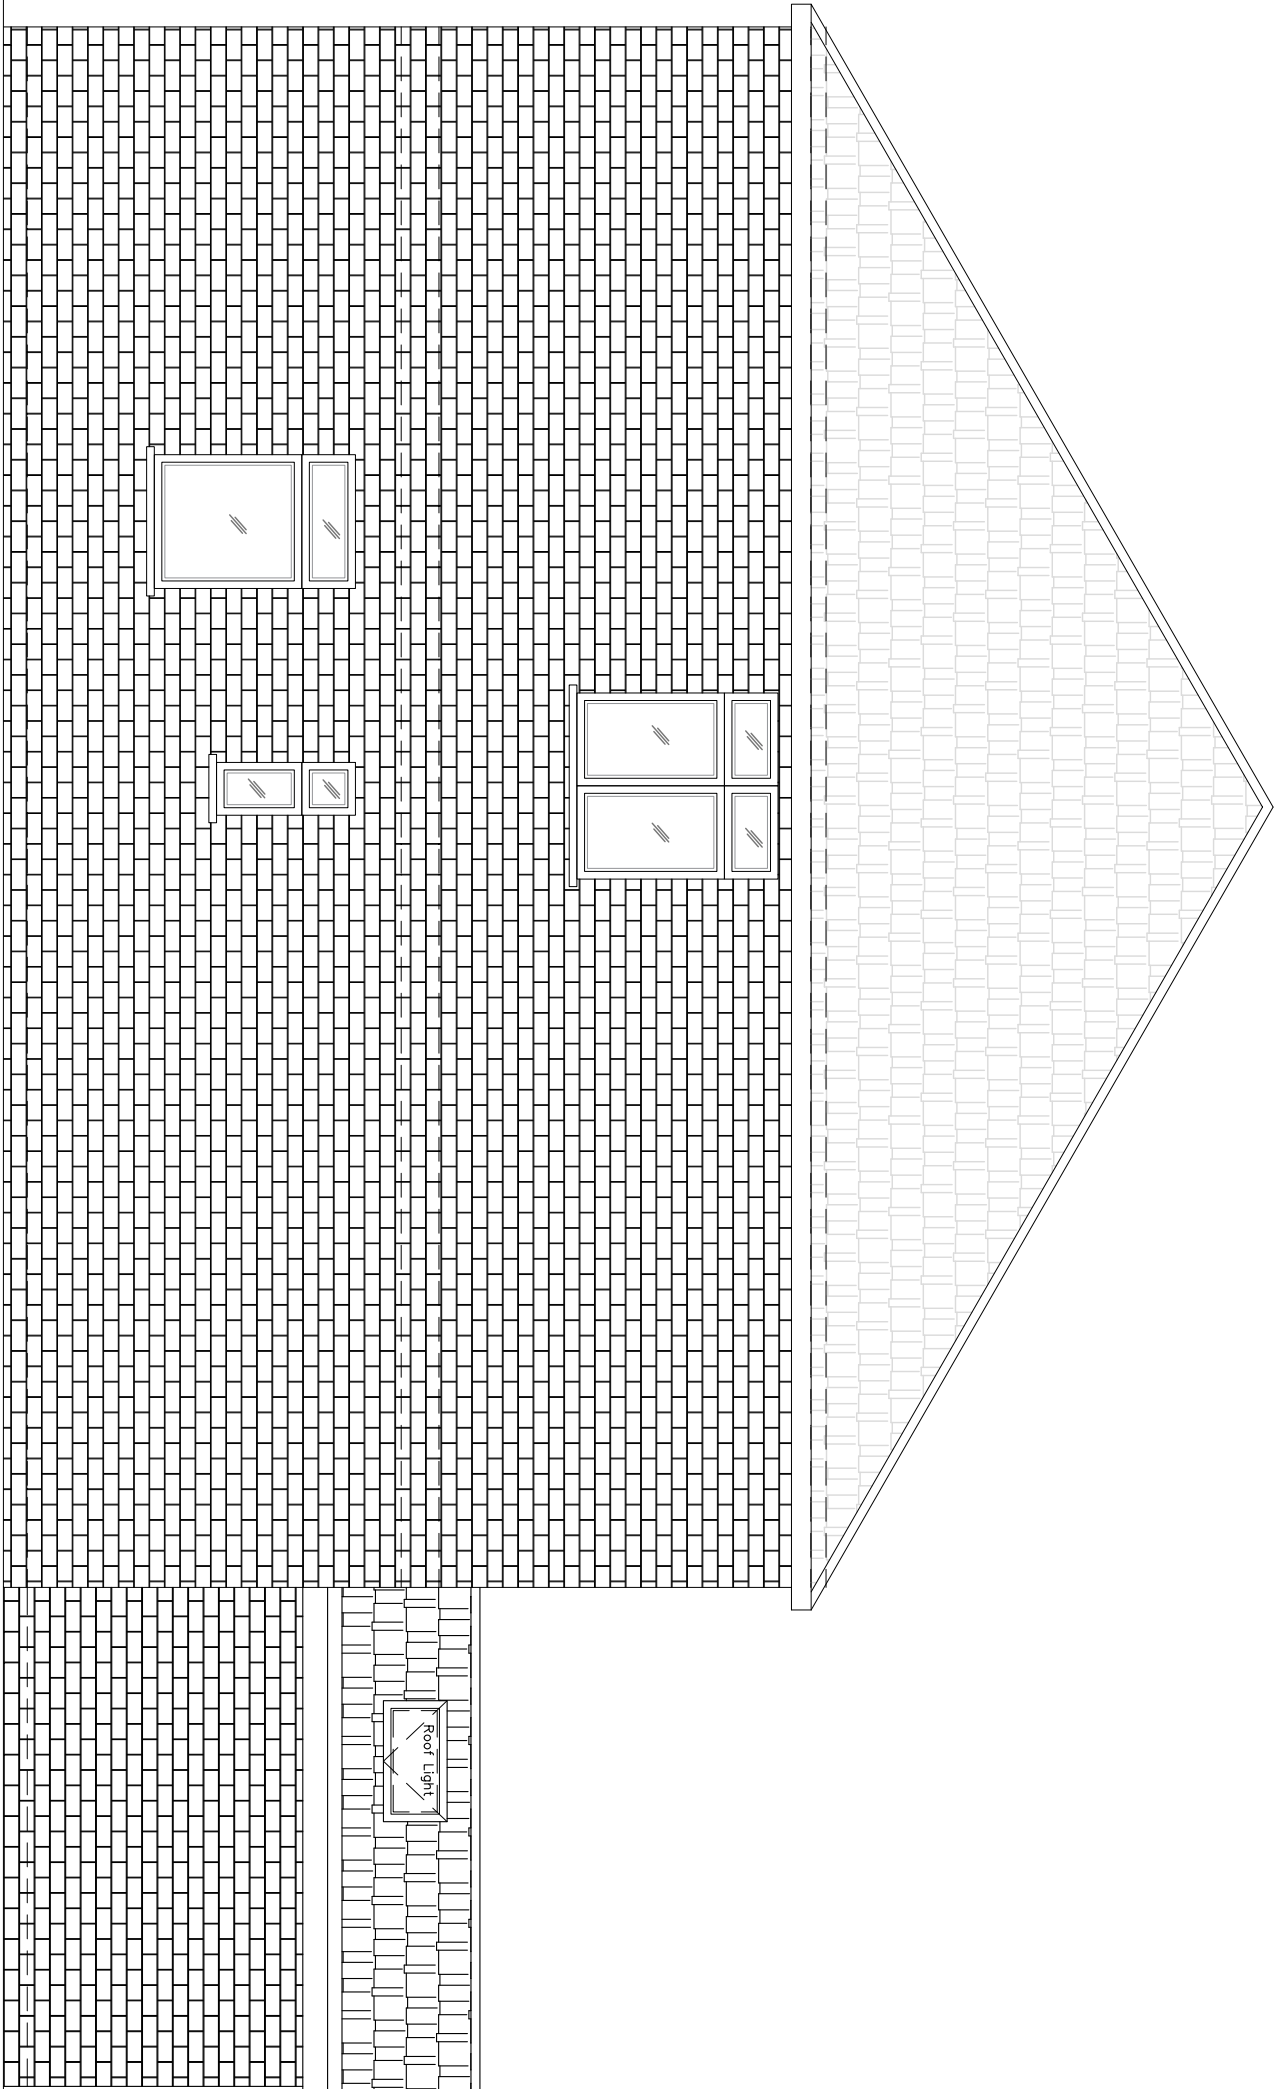

PROPOSED SIDE ELEVATION-D

SCALE 1:50

Do not scale off the drawings (scale only for planning purposes).

  moldly design www.moldlydesign.com 02037 462 100 074 6610 3263	ARCH./CLIENT	Drawn UB		
	Project Title	Checked		
	34A NORTHOLT AVENUE RUISLIP HA4 6ST			
	Drawing Title	Scale 1:100	Size A2	
	PROPOSED ELEVATIONS	Project No. 2207/195	Drawing No. PE-03	Rev. —
 RMT INTERNATIONAL Service in partnership with RMT				