



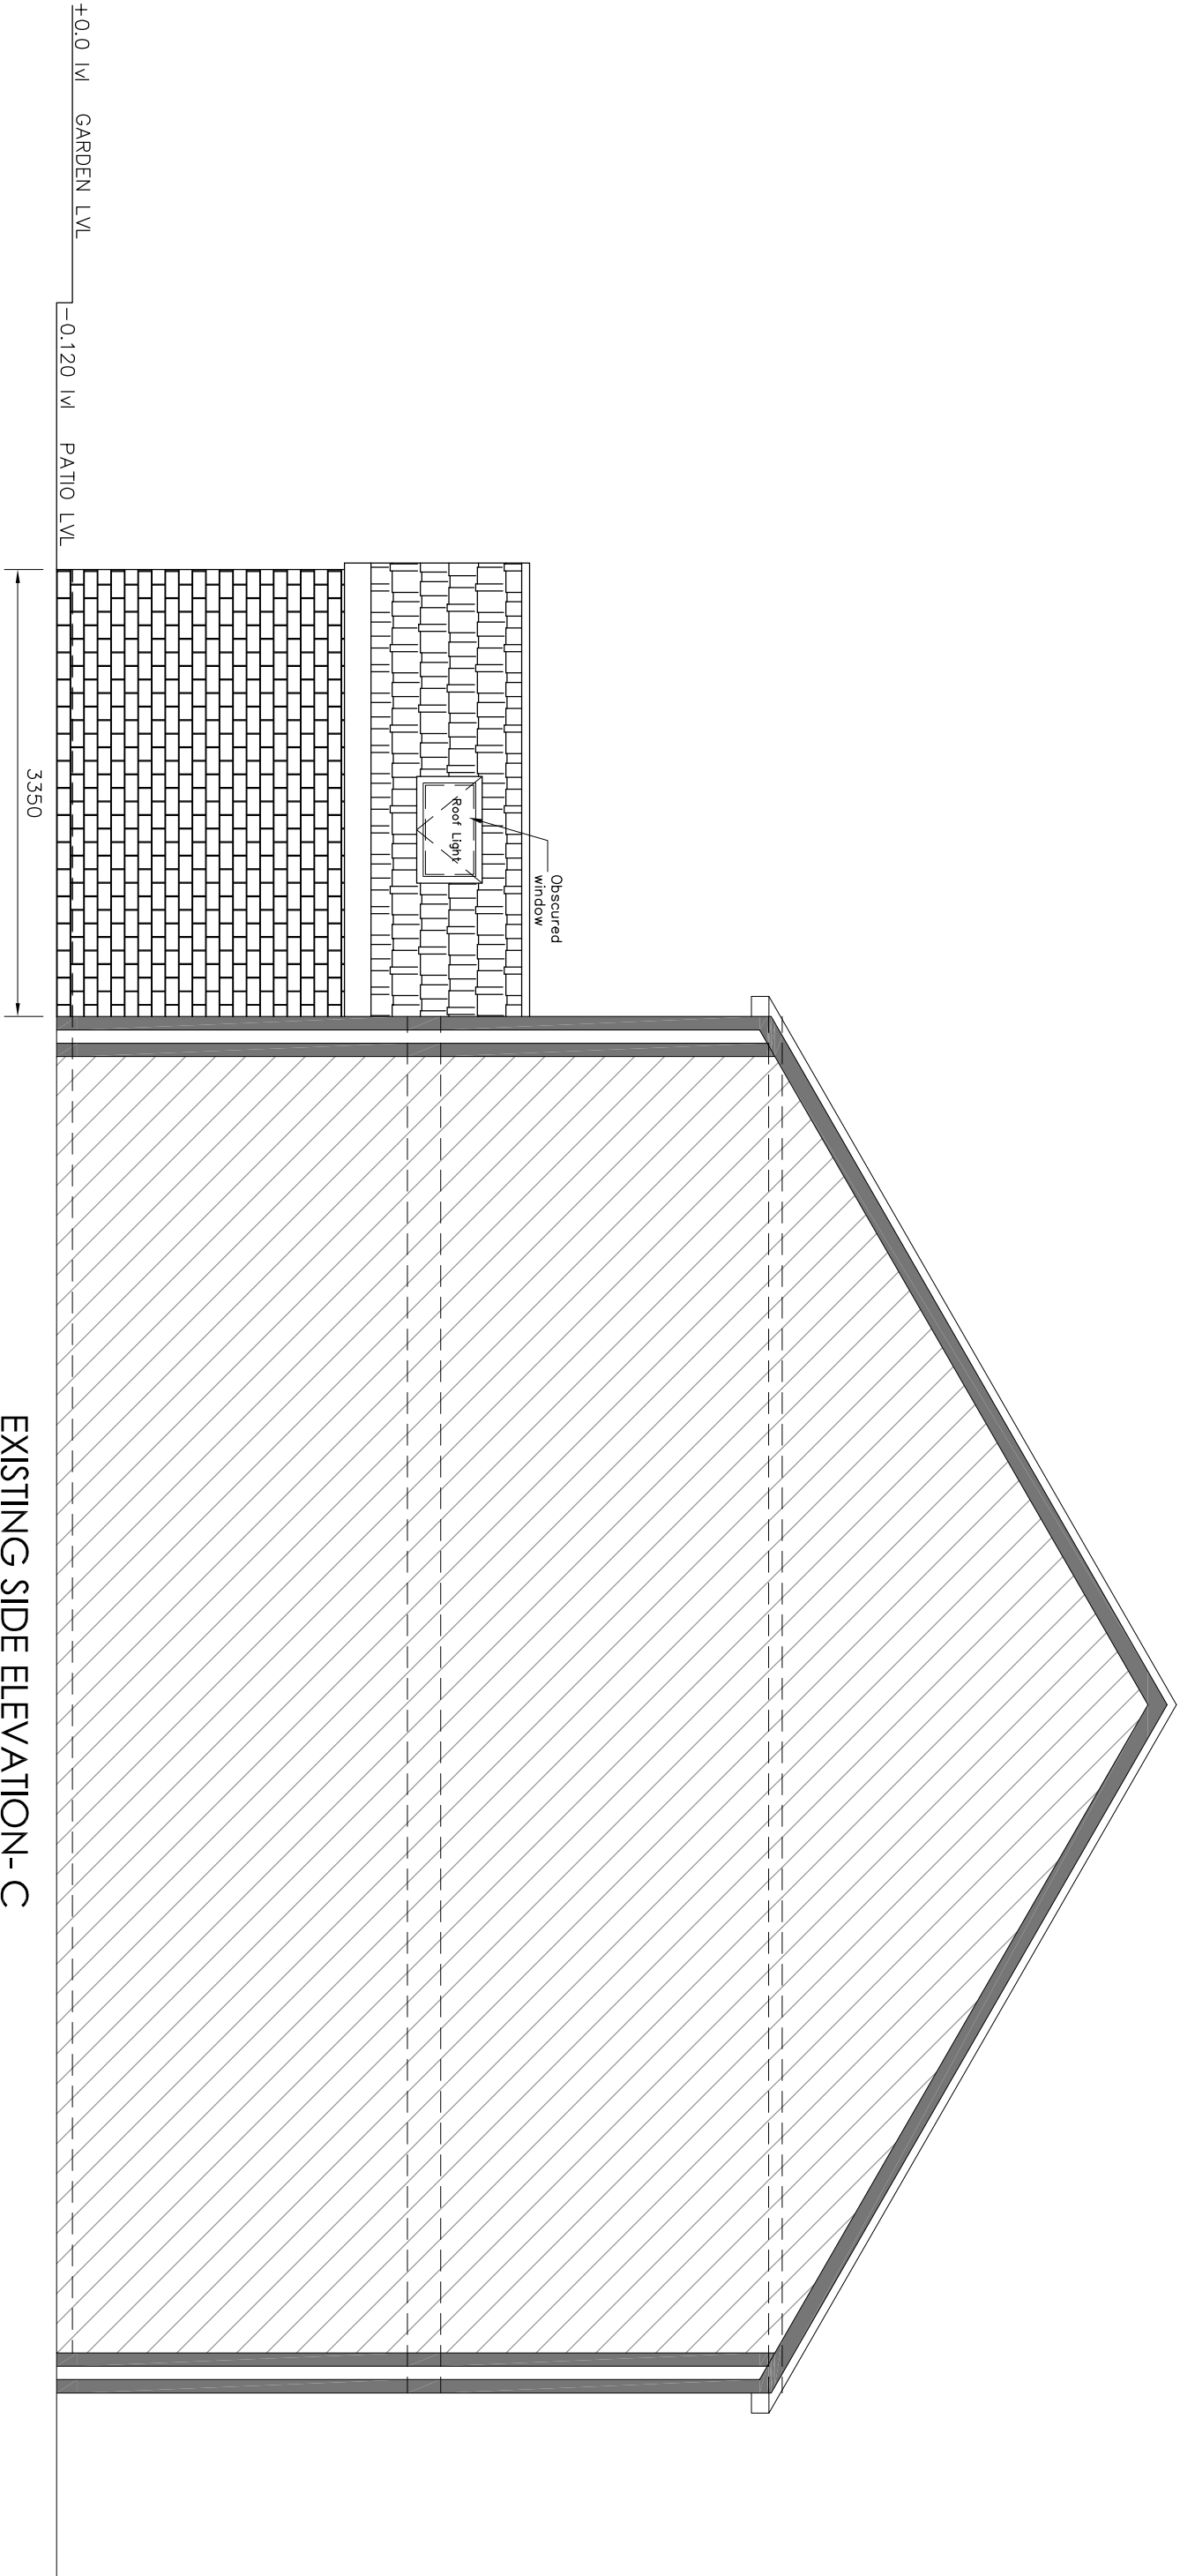


EXISTING SIDE ELEVATION-C

SCALE 1:50

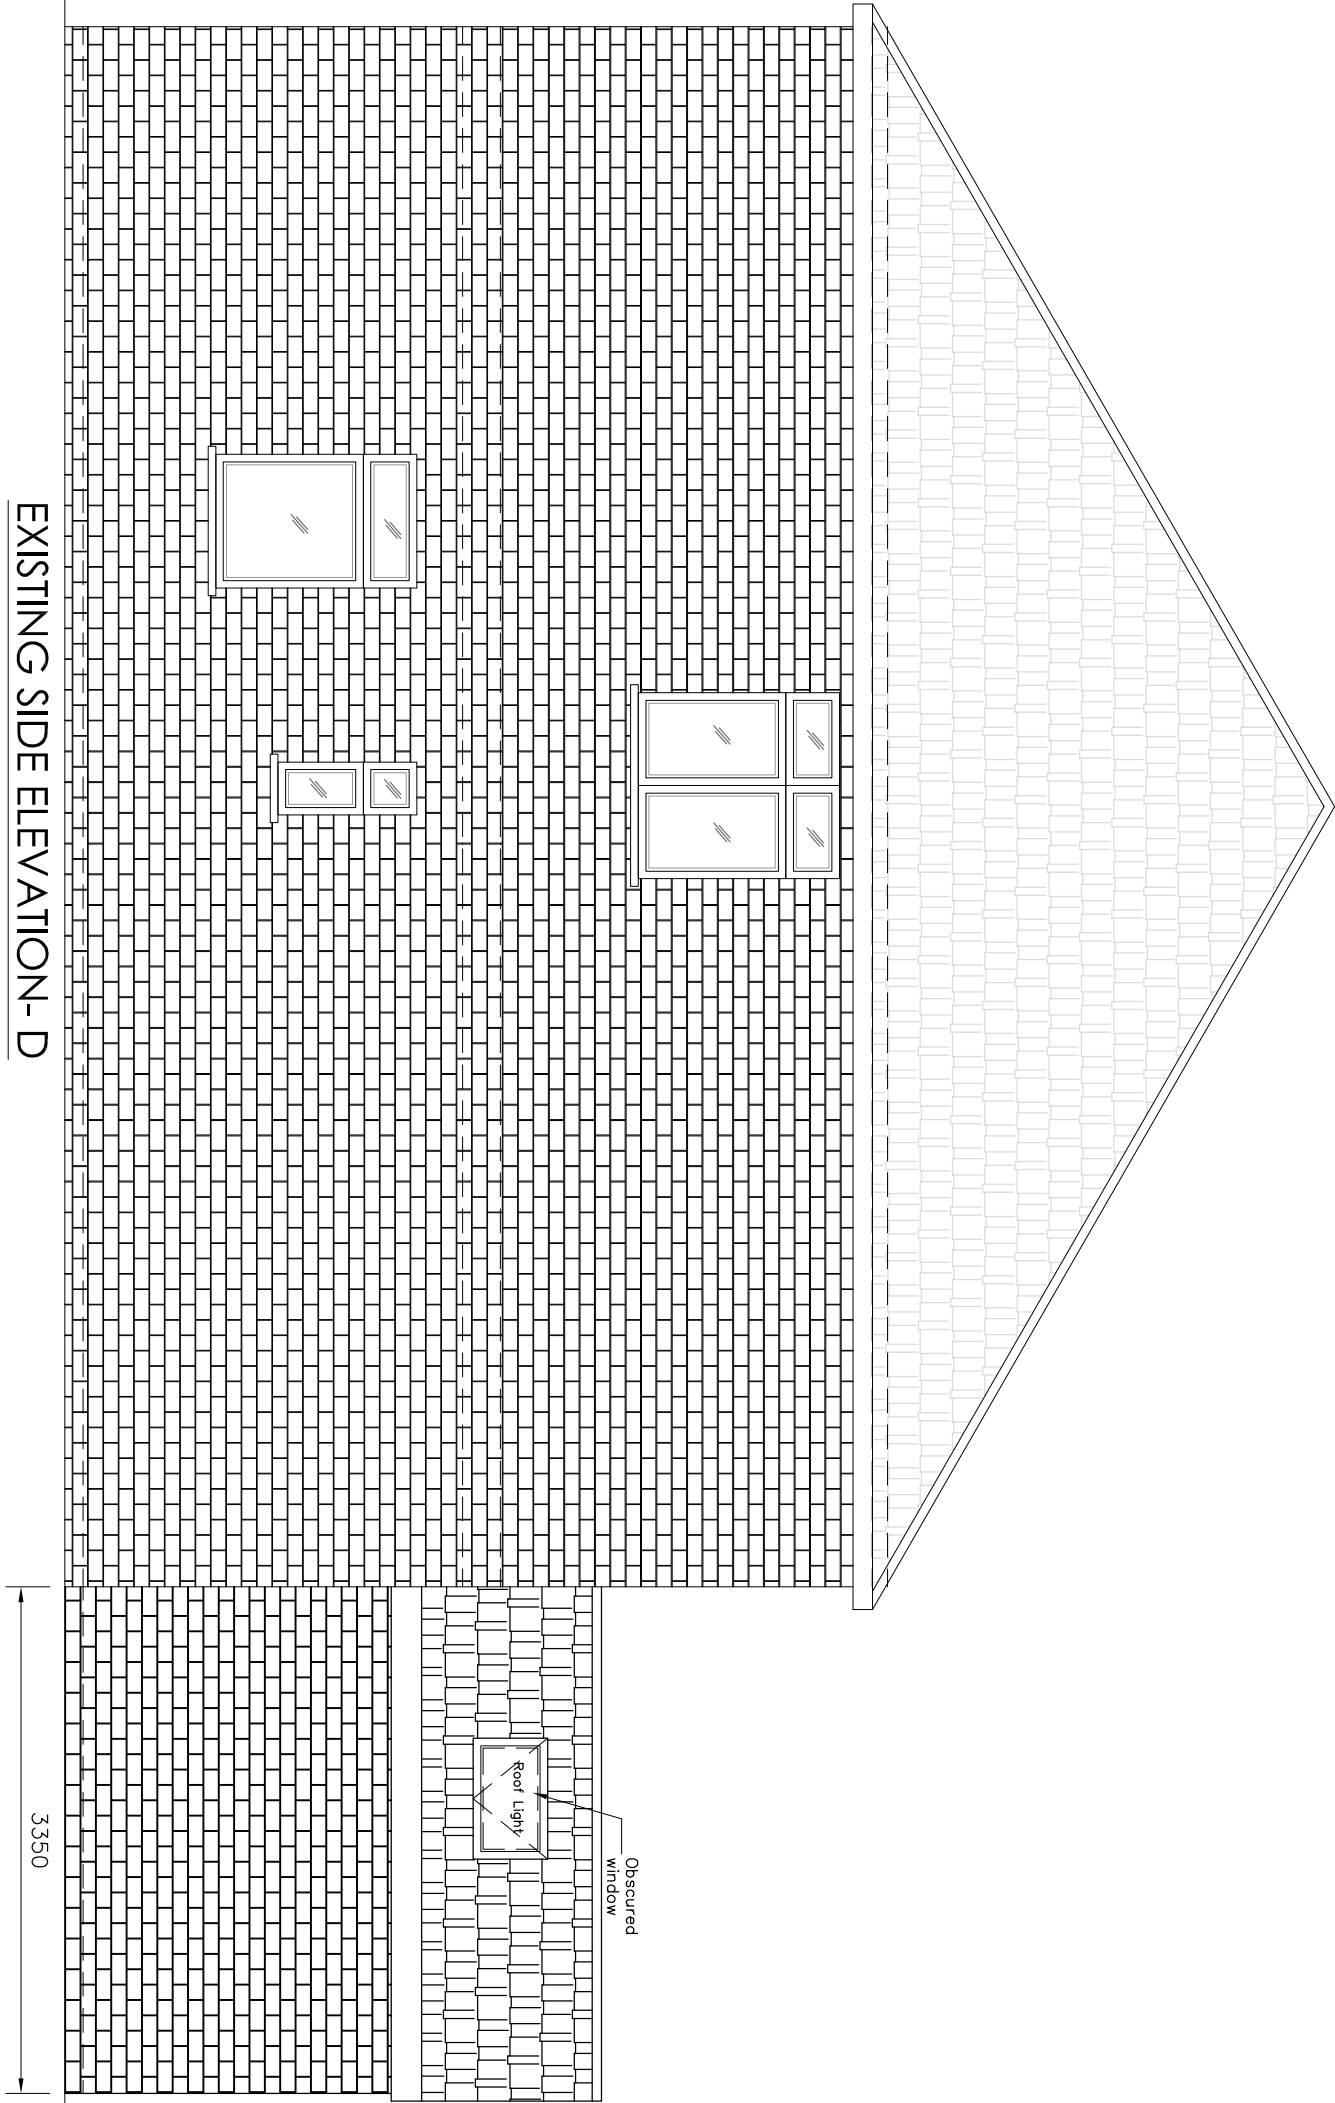

EXISTING SIDE ELEVATION-D

SCALE 1:50

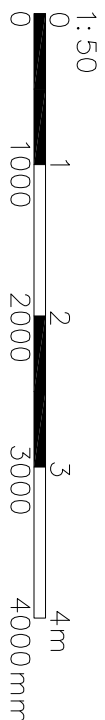

Do not scale off the drawings (scale only for planning purposes).

 www.malathydesign.com 02037 462 100 074 6610 3263		ARCH./CLIENT —		Drawn BC	
Project Title 34A NORTHOLT AVENUE RUISLIP HA4 6ST		Checked			
Drawing Title EXISTING ELEVATIONS		Scale 1: 50	Size A2		
Project No. 2207/195		Drawing No. PE-03	Rev. C		
 Service in partnership with RMT					