

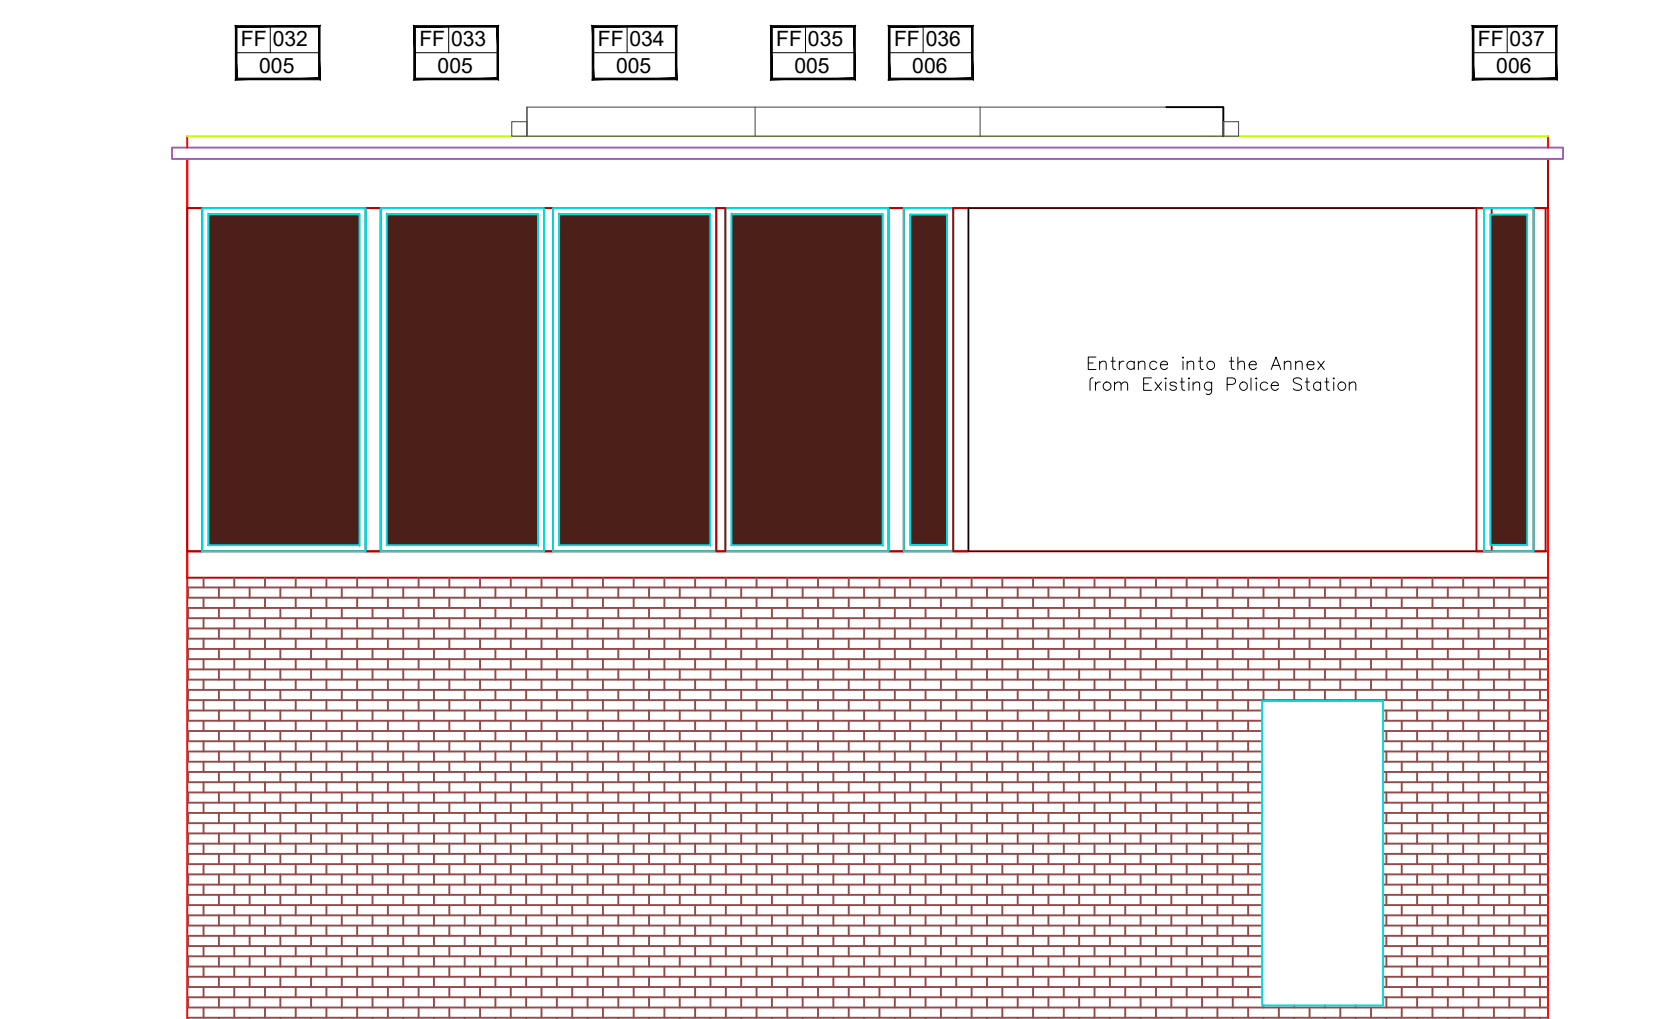


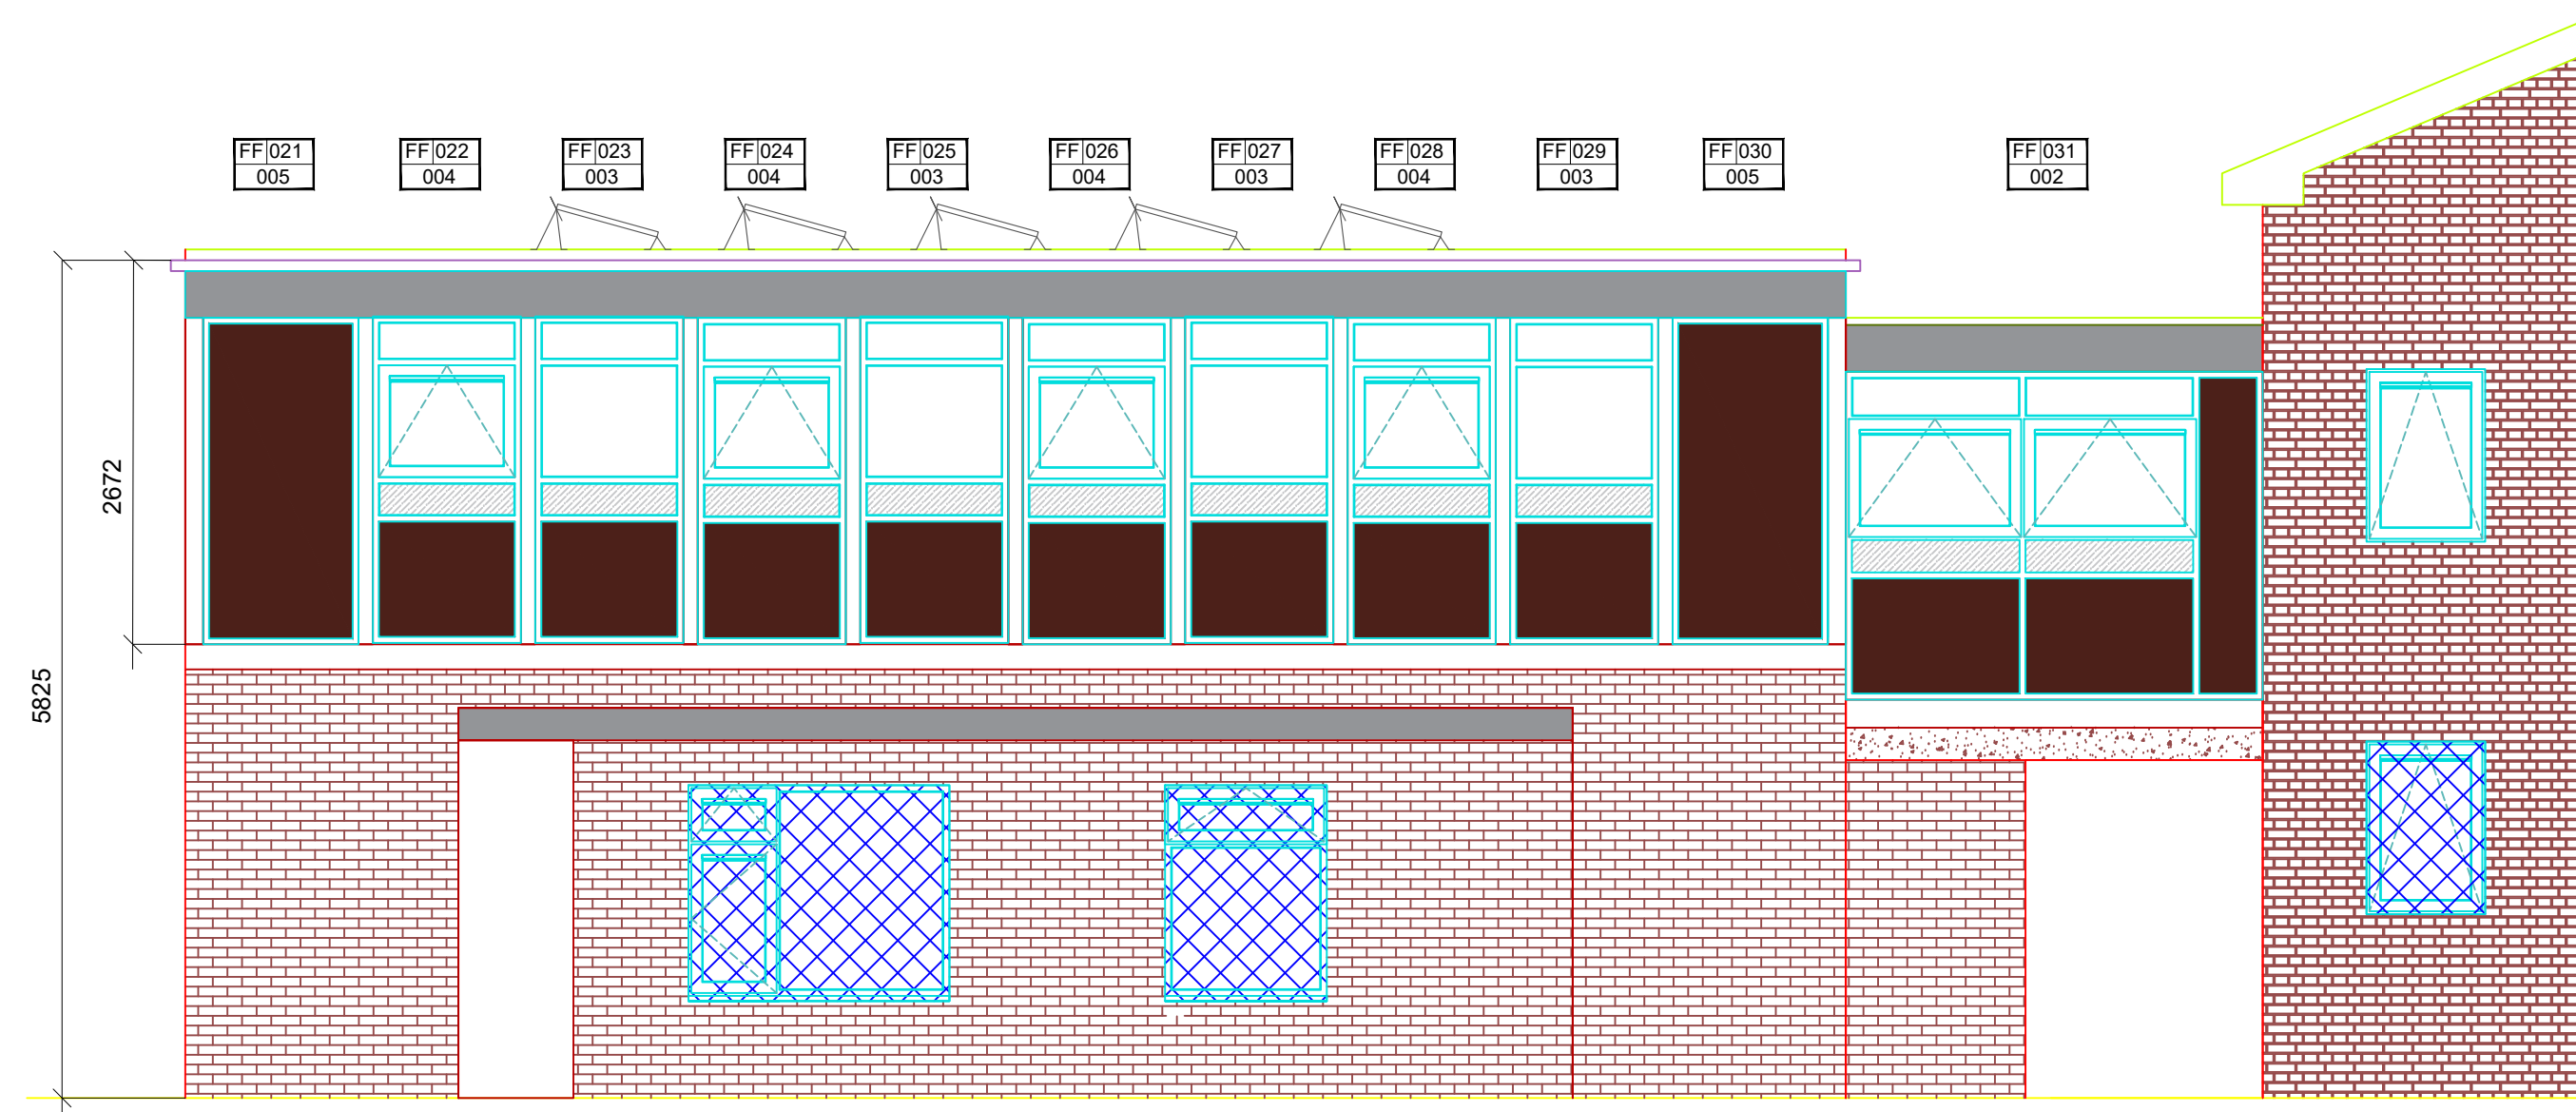

Existing Annexe Elevation

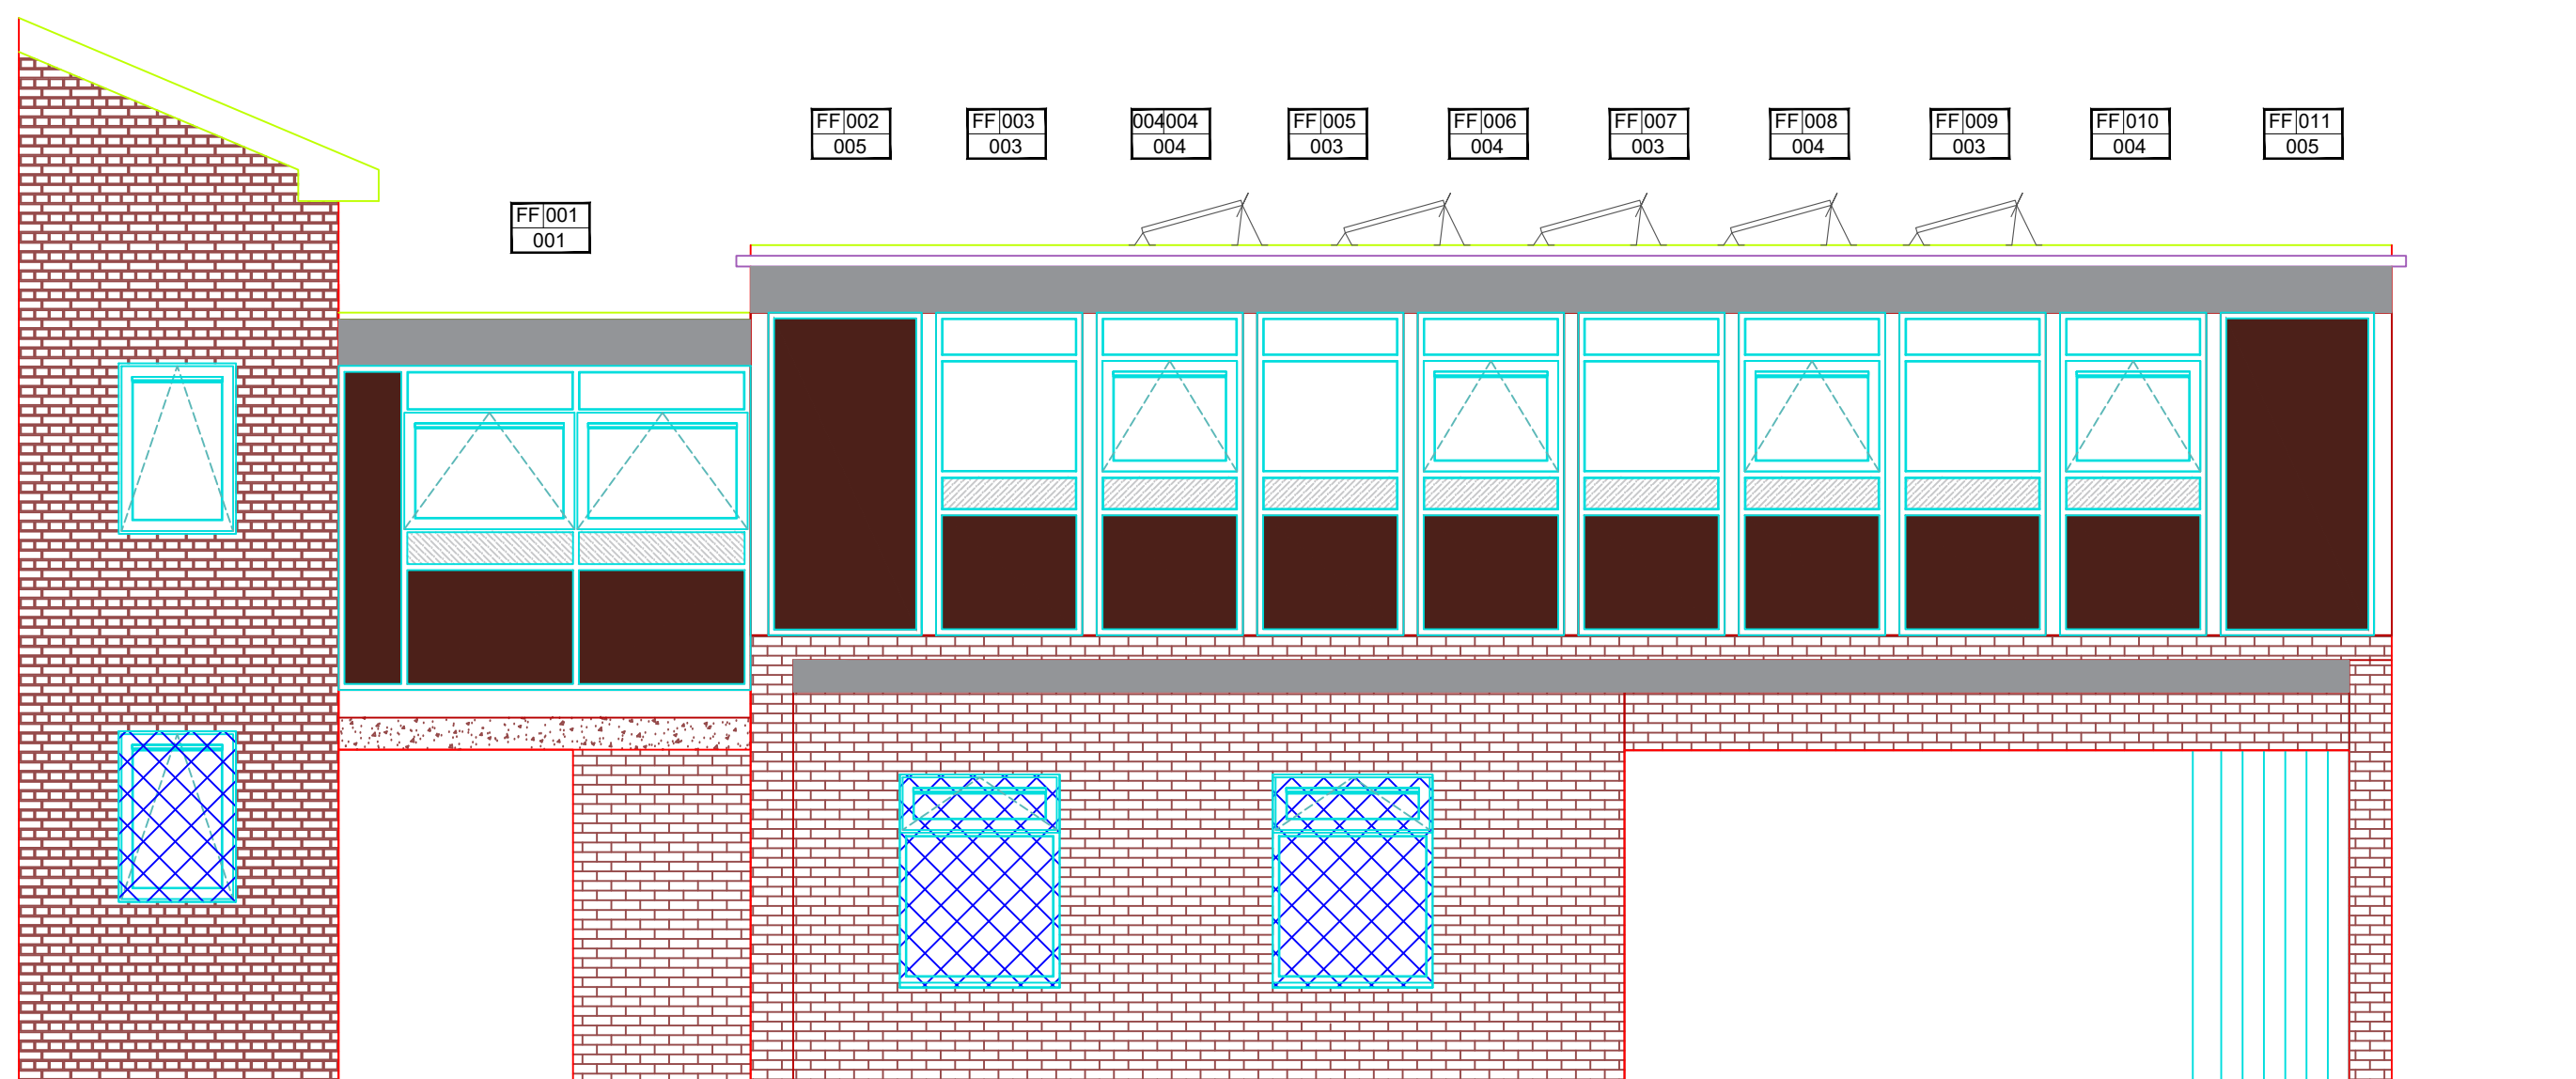

			
© Mayor's Office for Policing and Crime			
METROPOLITAN POLICE SERVICE COMMERCIAL & FINANCE PROPERTY SERVICES DIRECTORATE			
11TH FLOOR, EMPRESS STATE BUILDING, EMPRESS APPROACH, LILLIE ROAD, LONDON, SW6 1TR			
SAFETY, HEALTH AND ENVIRONMENTAL INFORMATION			
In addition to the hazards/risks normally associated with the types of work detailed on this drawing, note the following:			
Construction			
Maintenance / Cleaning			
Decommissioning / Demolition			
It is assumed that all works will be carried out by a competent contractor working, where appropriate, to an approved method statement			
REV.	DESCRIPTION	DATE	
DRAWING PURPOSE:			
PROTECTIVE MARKING:			
DRAWING STATUS:			SUITABILITY
GENERAL NOTES:			
FOIA PUBLICATION:			
DRAWING TITLE:			
Existing Elevations			
SITE NAME:			
Ruislip Police Station			
BUILDING / PROJECT NAME:			
Annexe first floor renewal			
SITE ADDRESS:			
Ruislip Police Station, 5 The Oaks, Ruislip HA4 7LE			
POSTCODE:	HA4 7LE		
BOROUGH:	Hillingdon		
COORDINATES:	E: NA	N: NA	
SITE / LB NO:	0726	UNIT NO:	
DATE PUBLISHED:	16/01/2024	REVIEW DATE:	16/01/2024
OCU / BRANCH:			SCALE (@ A1): 1:50
DRAWN :	CHECKED:	APPROVED:	
HW	SAR		
DATE:	DATE:	DATE:	
16/01/2024	16/01/2024	16/01/2024	
AUTHOR:	Baily Garner LLP		
NO DIMENSIONS ARE TO BE SCALED FROM THIS PRINTED DRAWING			
WBS NO:			REV VER
DRAWING NUMBER:	000726-BG-S4-XX-DR-B-0001		00 01