




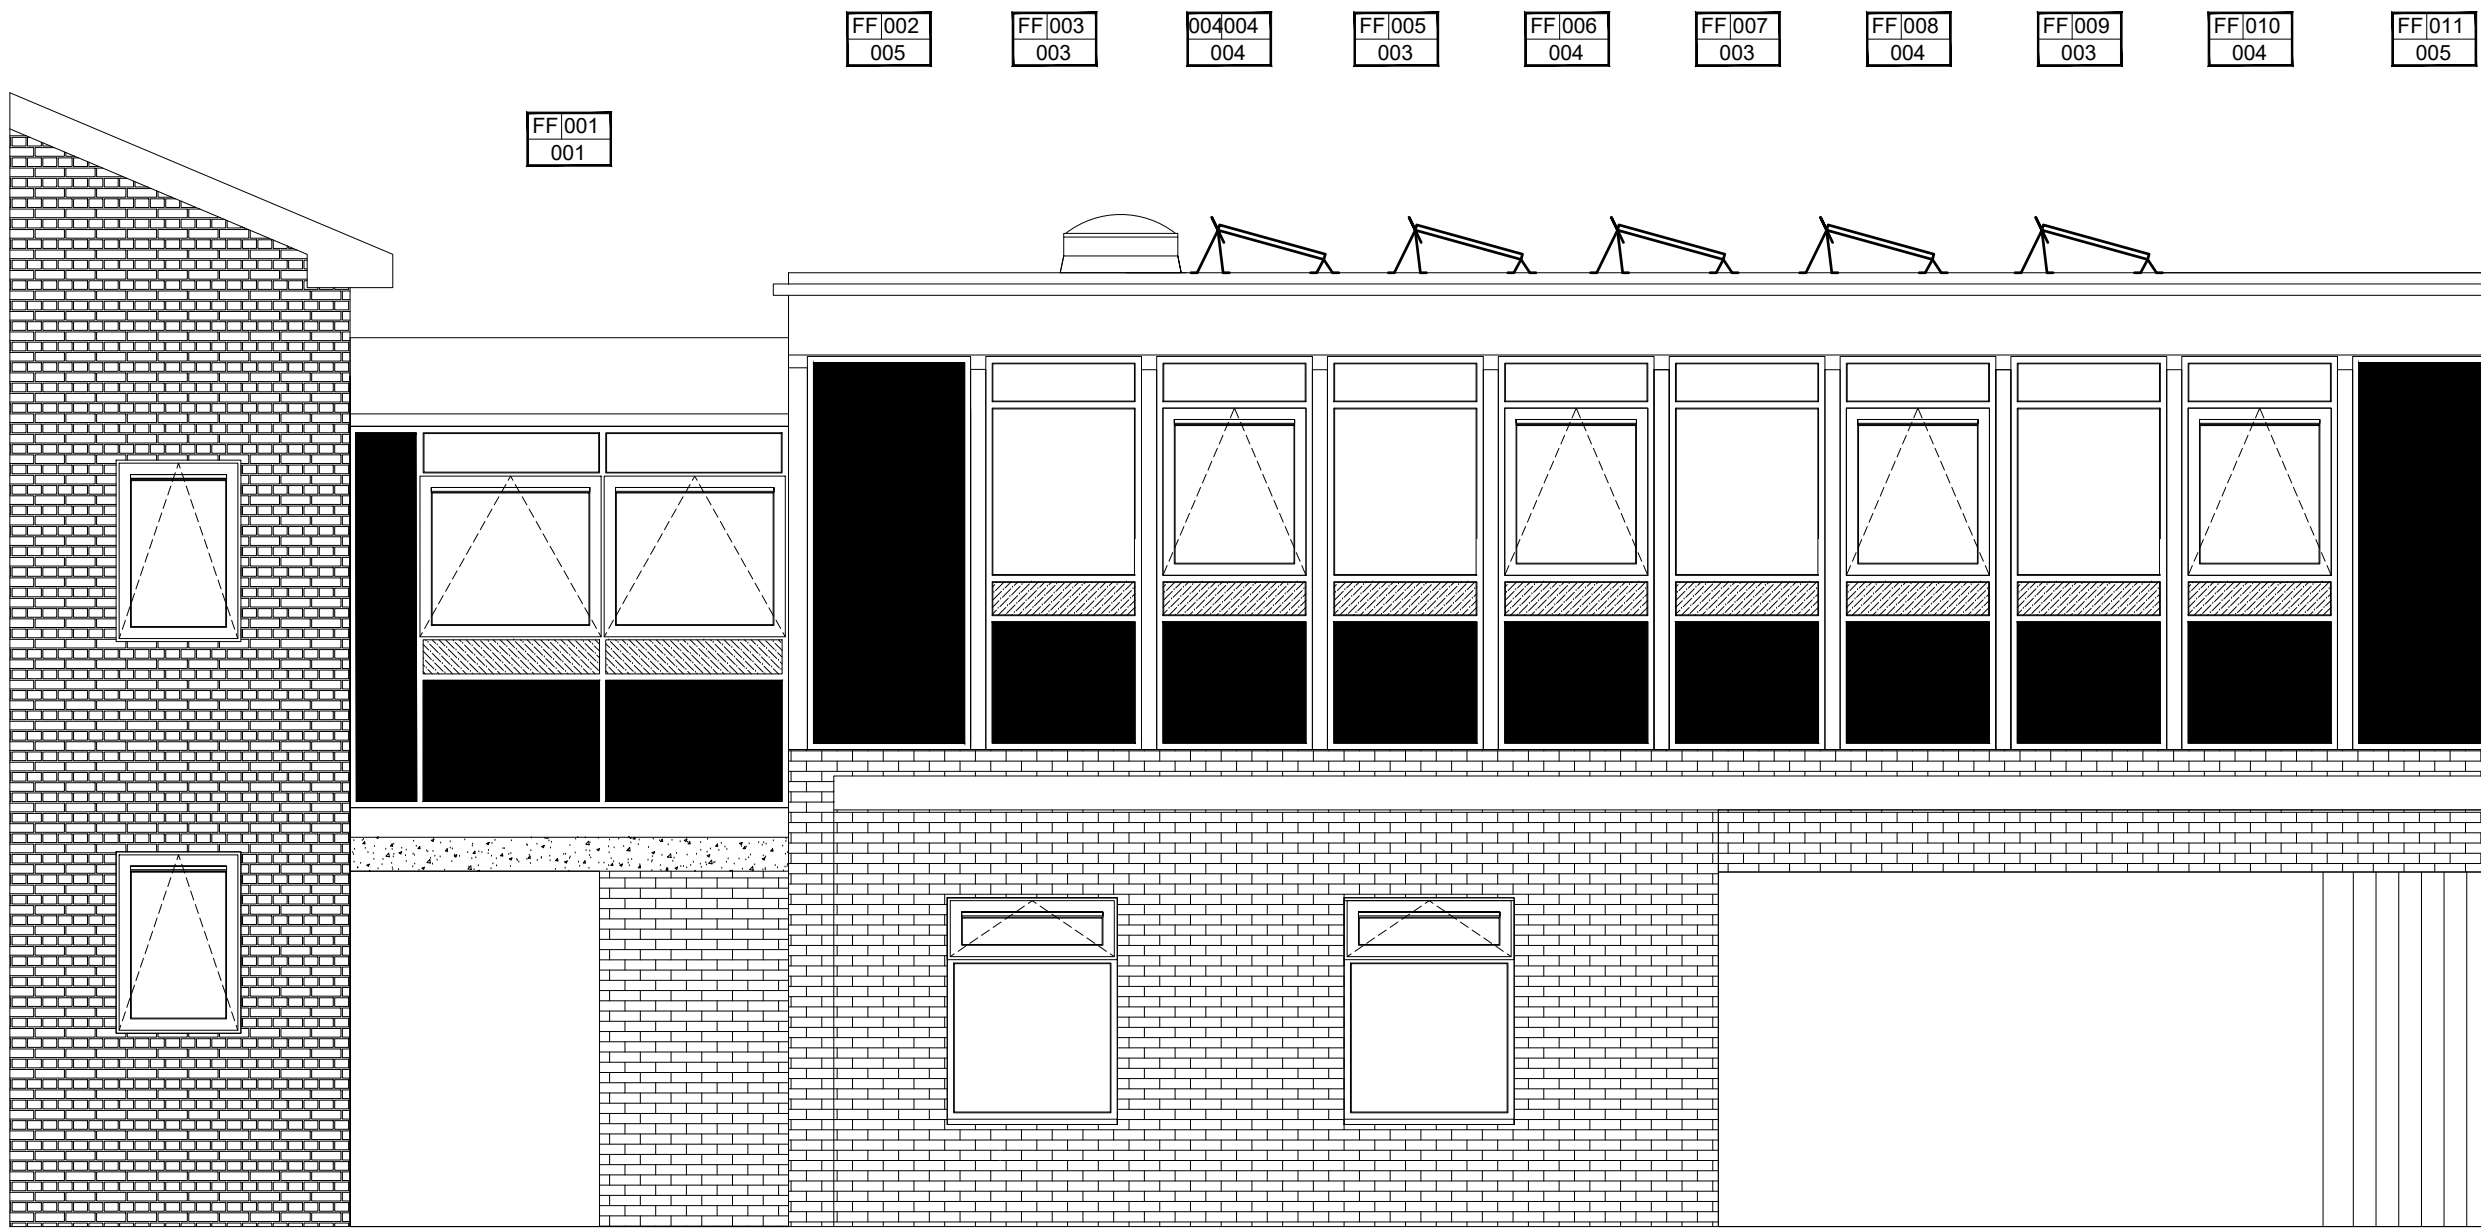


Elevation 01 – Rear Left Hand Flank Elevation

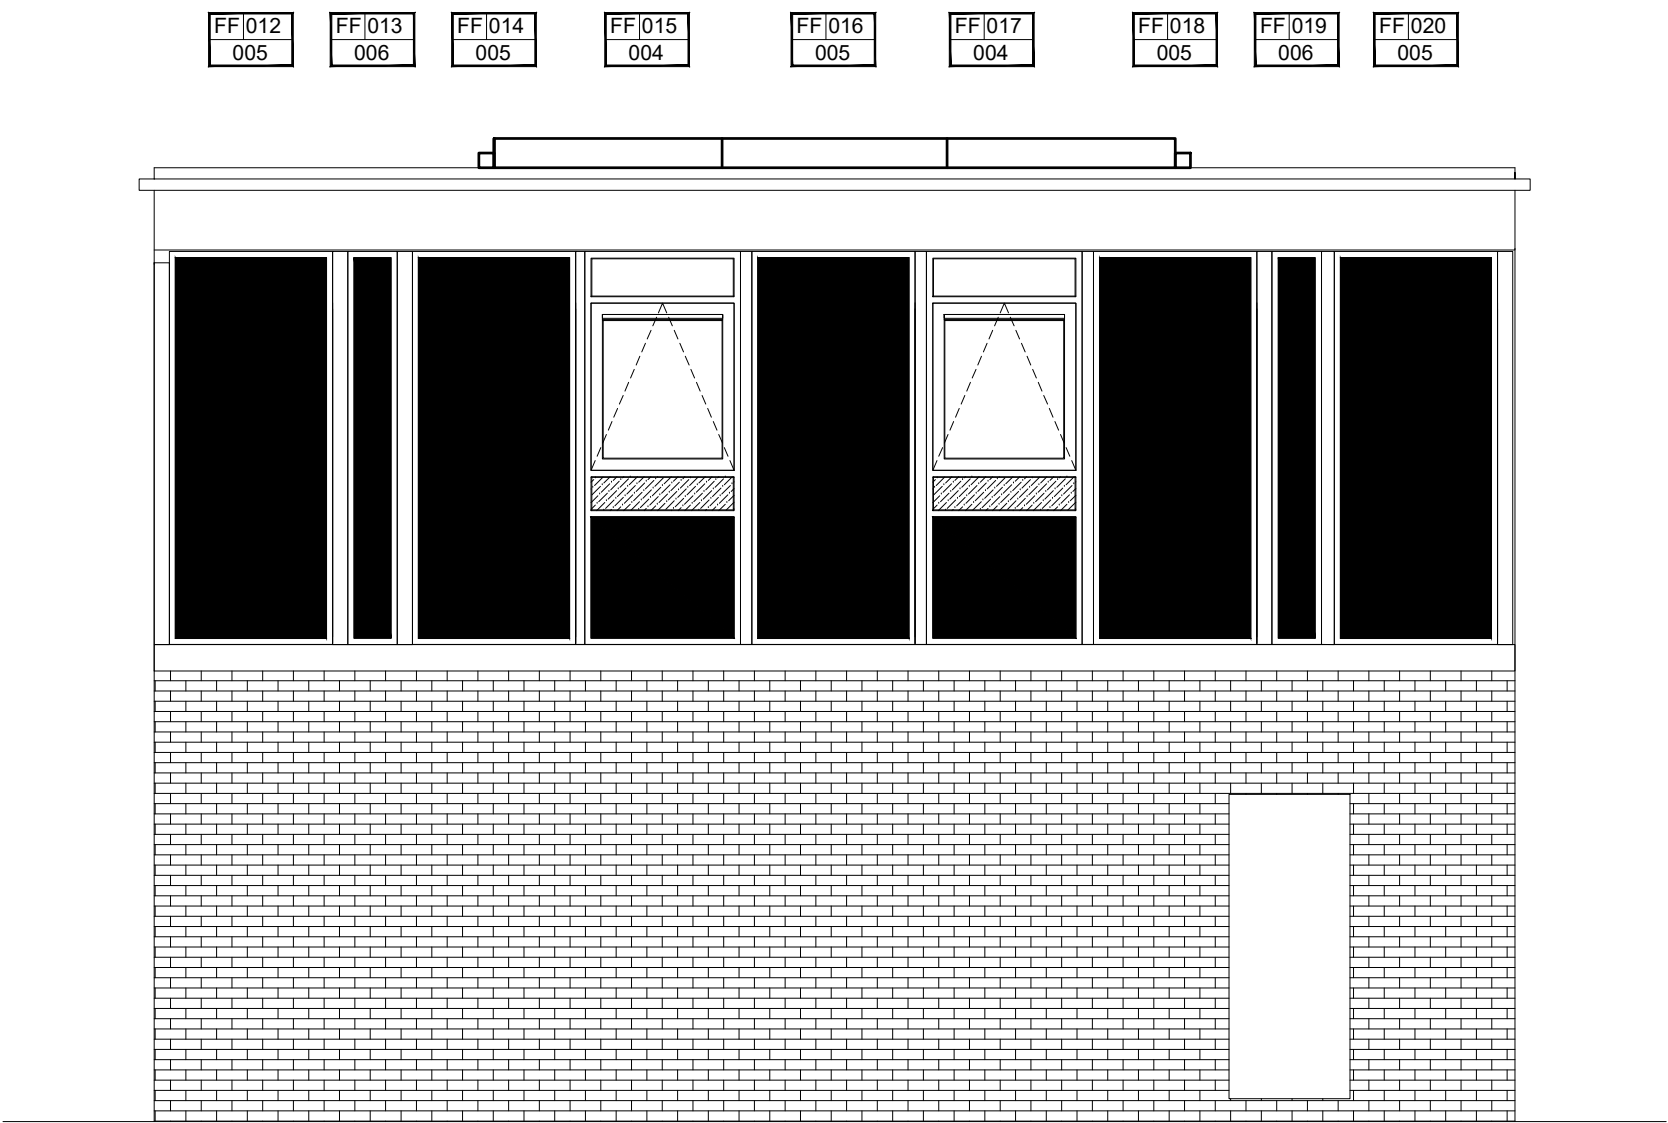

Elevation 02 – Rear Annex Elevation

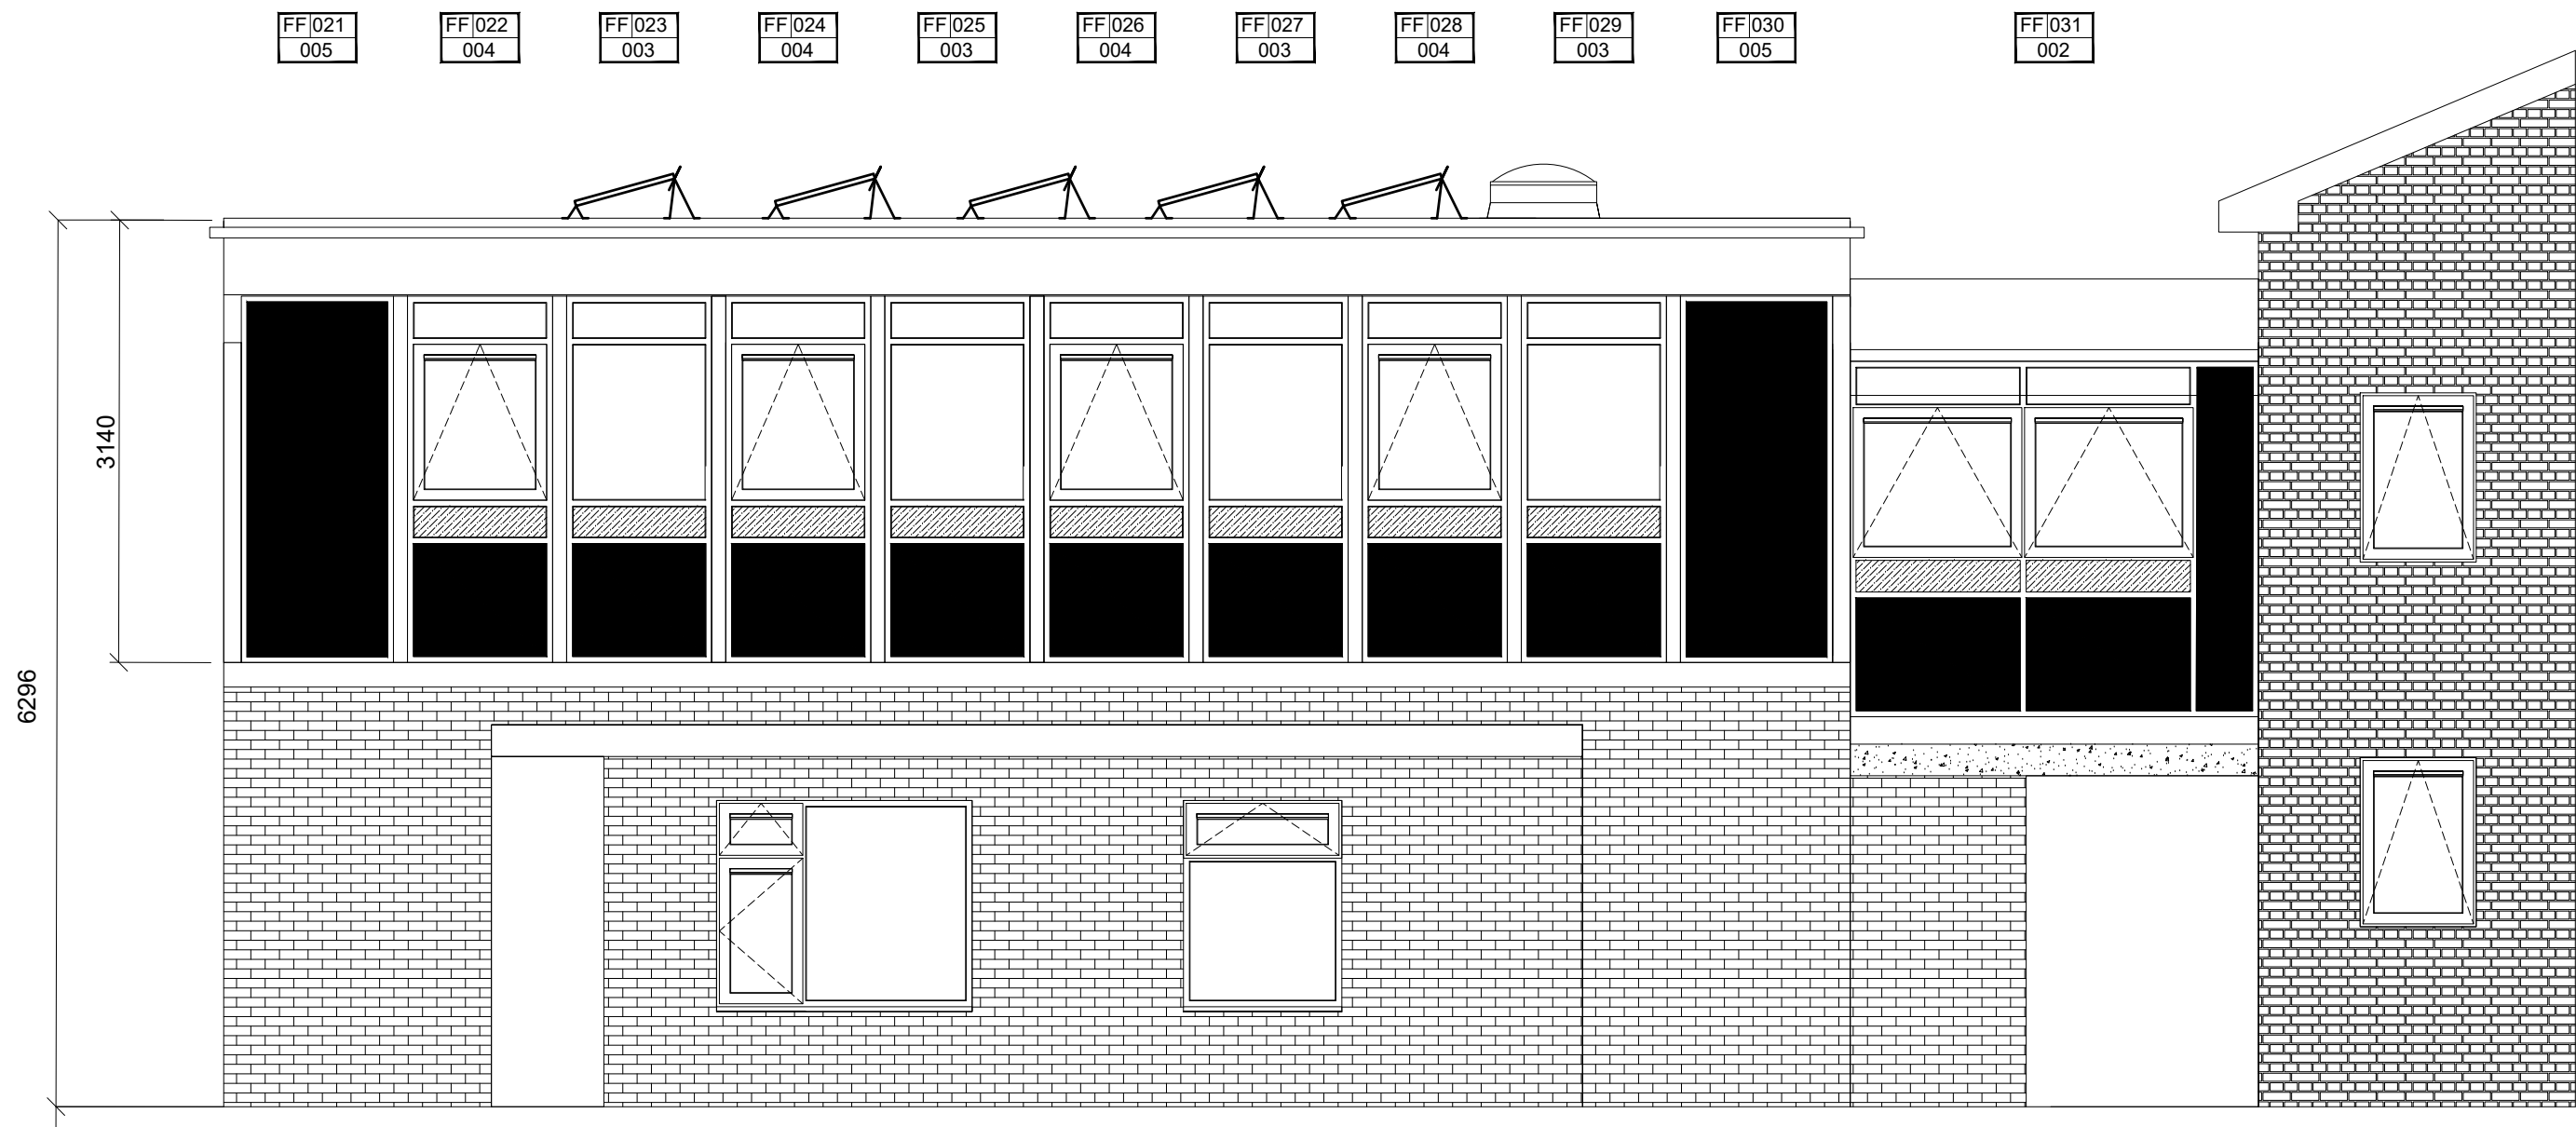

Elevation 03 – Rear Right Hand Flank Elevation

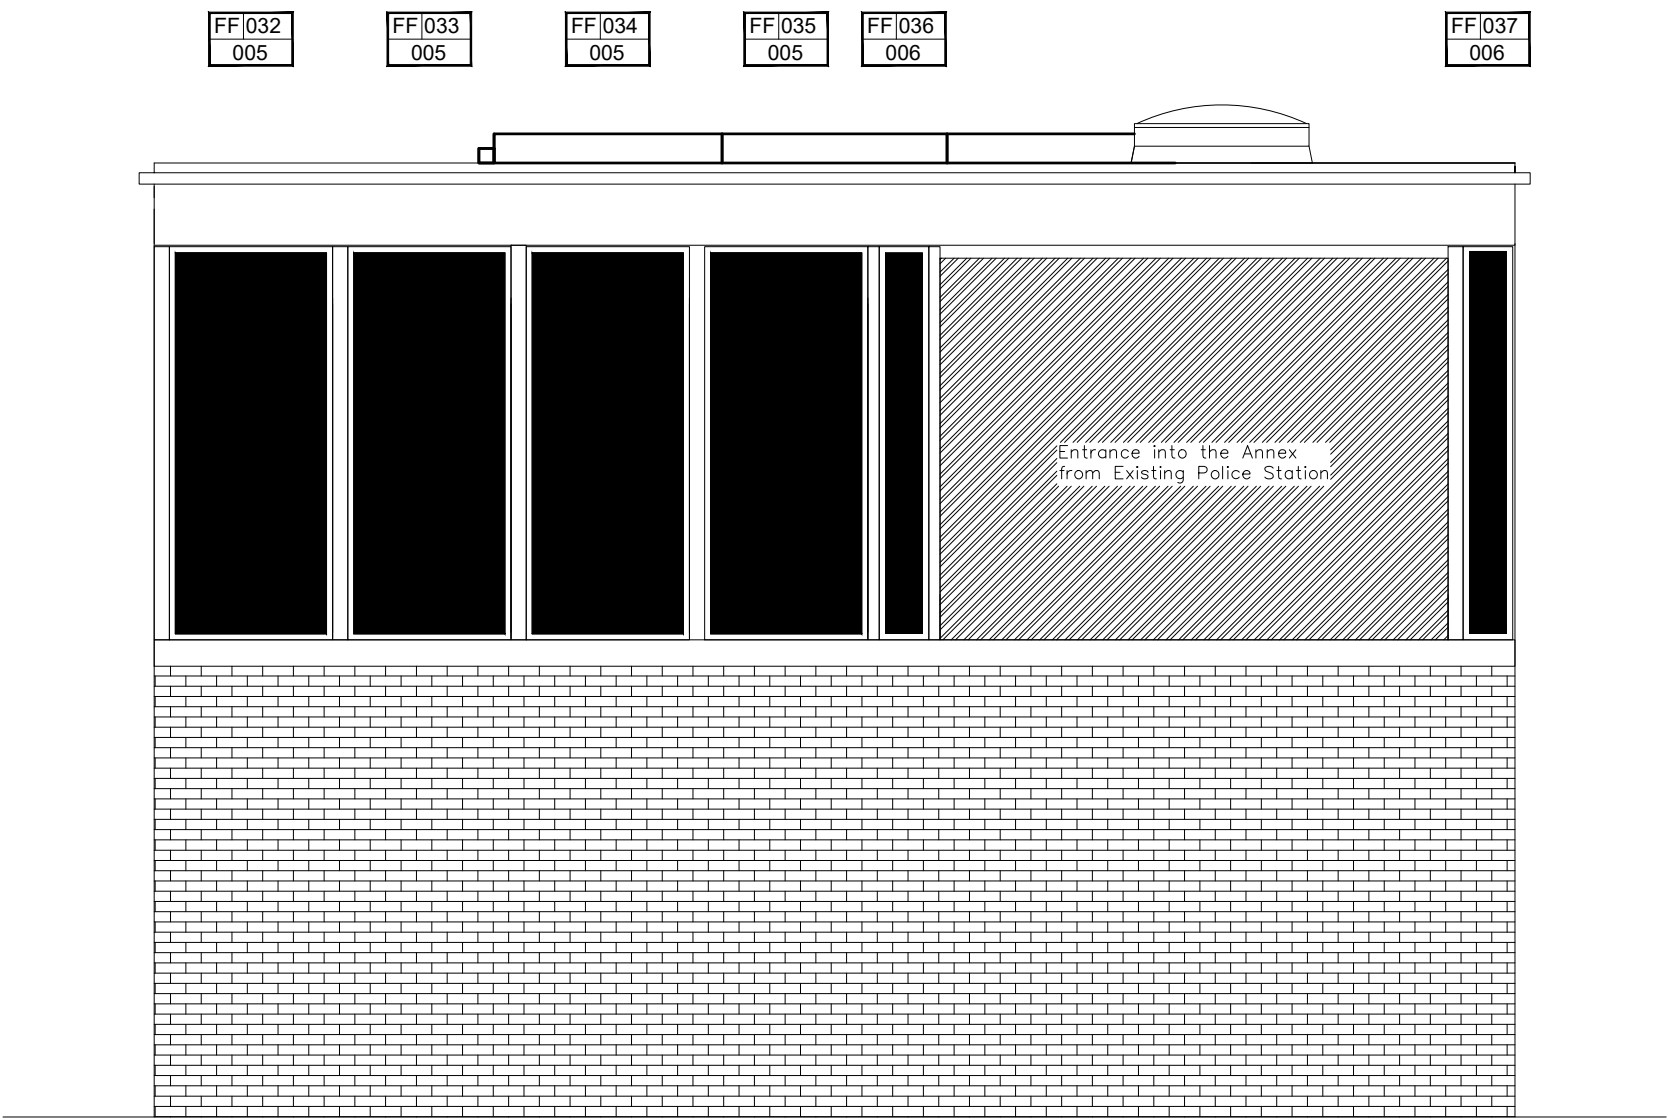

Elevation 04 – FrontElevation

Increase in roof level height from existing to proposed
as a result increase insulation to flat roof system

Proposed Elevations



W:\307627_Drawing\RAE\Templates\MP\SheetTemplate2017\AP\Logo-320x100.jpg

© Mayor's Office for Policing and Crime

METROPOLITAN POLICE SERVICE

COMMERCIAL & FINANCE

PROPERTY SERVICES

DIRECTORATE

11TH FLOOR,

EMPRESS STATE BUILDING,

EMPRESS APPROACH,

LILLIE ROAD, LONDON, SW6 1TR

SAFETY, HEALTH AND ENVIRONMENTAL INFORMATION

In addition to the hazards/risks normally associated with the types of work detailed on this drawing, note the following:

Construction

Maintenance / Cleaning

Decommissioning / Demolition

It is assumed that all works will be carried out by a competent contractor working, where appropriate, to an approved method statement

REV A

DESCRIPTION: Solar Panel Orientation

DATE: 27/02/2

DRAWING PURPOSE:

PROTECTIVE MARKING:

DRAWING STATUS:

SUITABILITY

GENERAL NOTES:

FOIA PUBLICATION:

DRAWING TITLE:

Proposed Elevations

SITE NAME:

Ruislip Police Station

BUILDING / PROJECT NAME:

Annexe First Floor Renewal

SITE ADDRESS:

Ruislip Police Station, 5 The Oaks, Ruislip HA4 7LE

POSTCODE:

HA4 7LE

BOROUGH:

Hillingdon

COORDINATES:

E: N/A

N: N/A

SITE / LB NO:

0726

UNIT NO:

DATE PUBLISHED:

16/01/2024

REVIEW DATE:

16/01/2024

OCU / BRANCH:

SCALE (@ A1):

1:50

DRAWN :

HW

CHECKED:

SAR

DATE:

16/01/2024

DATE:

16/01/2024

AUTHOR:

Baily Garner LLP

APPROVED:

NO DIMENSIONS ARE TO BE SCALED FROM THIS PRINTED DRAWING

DRAWING NUMBER:

000726-BG-S4-XX-DR-B-0003

REV | VER

00 01