

SAFETY, HEALTH AND ENVIRONMENTAL INFORMATION

In addition to the hazards/risks normally associated with the types of work detailed on this drawing, note the following:


Construction

Maintenance / Cleaning

Decommissioning / Demolition

It is assumed that all works will be carried out by a competent contractor working, where appropriate, to an approved method statement

REV.	DESCRIPTION	DATE
DRAWING PURPOSE:		
PROTECTIVE MARKING:		
DRAWING STATUS:		SUITABILITY
GENERAL NOTES:		

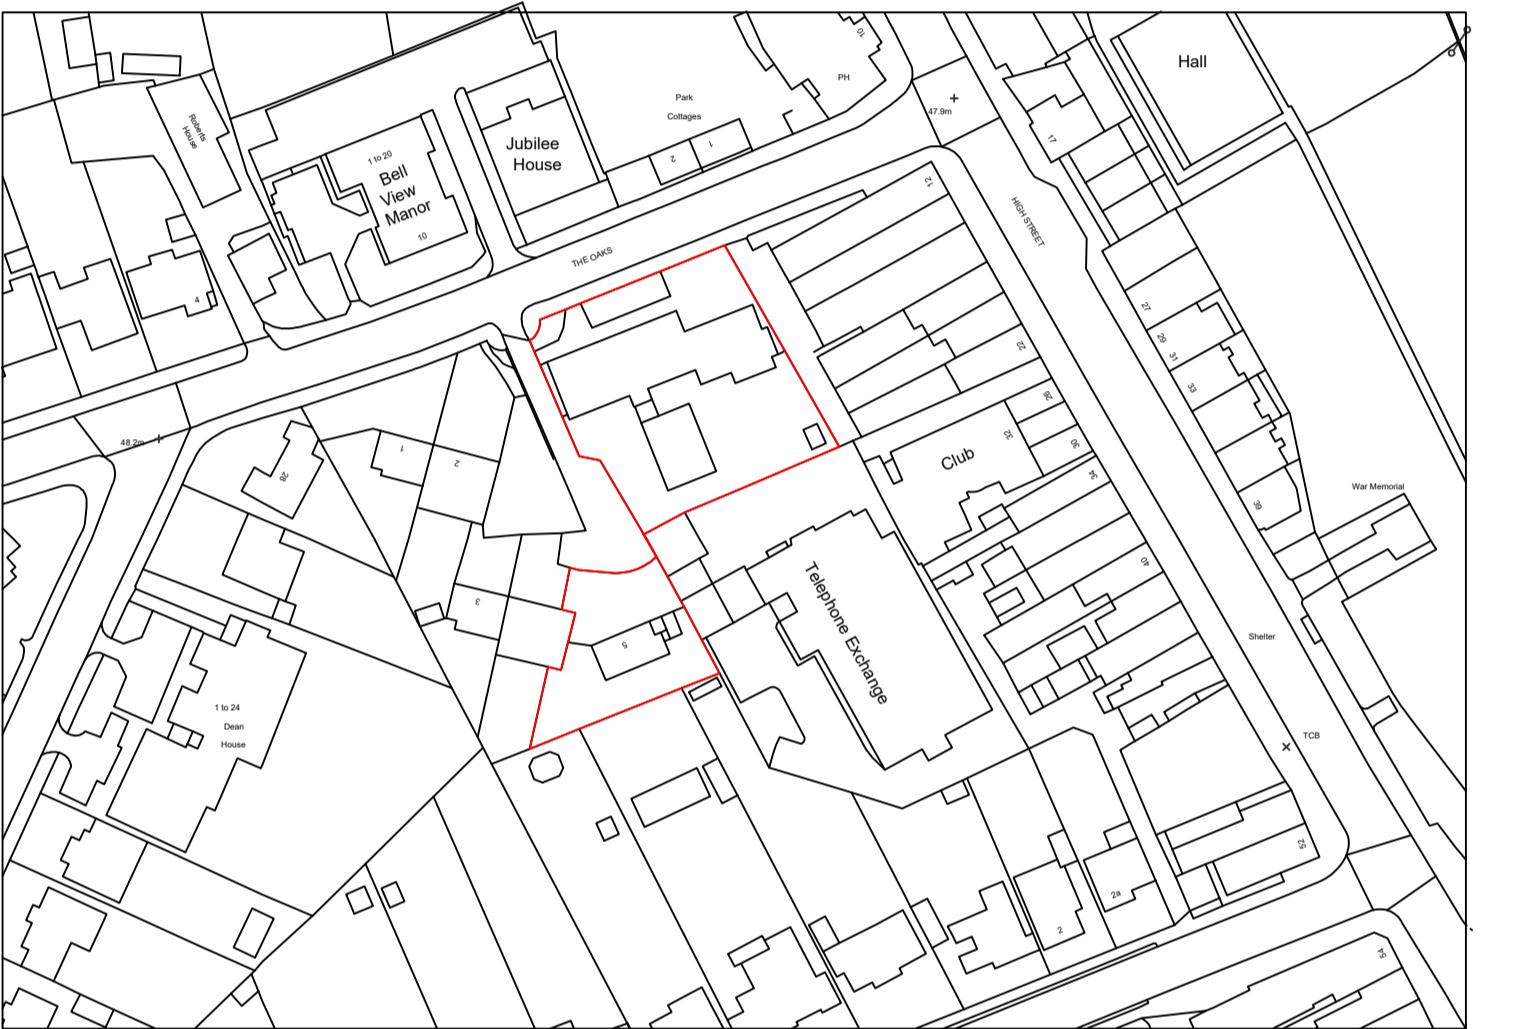

Ordnance Survey (c) Crown Copyright 2021. All rights reserved. Licence number 100022432



DIA PUBLICATION:			
DRAWING TITLE:			
Site Location Plan			
SITE NAME:			
Ruislip Police Station			
BUILDING / PROJECT NAME:			
Annexe First Floor Renewal			
SITE ADDRESS:			
Ruislip Police Station, 5 The Oaks, Ruislip HA4 7LE			
POSTCODE:	HA4 7LE		
STREET / BOROUGH:	Hillingdon		
COORDINATES:	E: N/A		N: N/A
TE / LB NO:	0726	UNIT NO:	
DATE PUBLISHED:	16/01/2024	REVIEW DATE:	16/01/2024
CIVIC NUMBER / BRANCH:		SCALE (@ A1): 1:1250	
DRAWN : N		CHECKED: SAR	APPROVED:
DATE: 16/01/2024		DATE: 16/01/2024	DATE:
DESIGNER / FIRM:	Baily Garner LLP		
NO DIMENSIONS ARE TO BE SCALED FROM THIS PRINTED DRAWING			
REFS NO:			
DRAWING NUMBER:			REV VER
000726-BG-S4-XX-DR-B-0008			00 01