

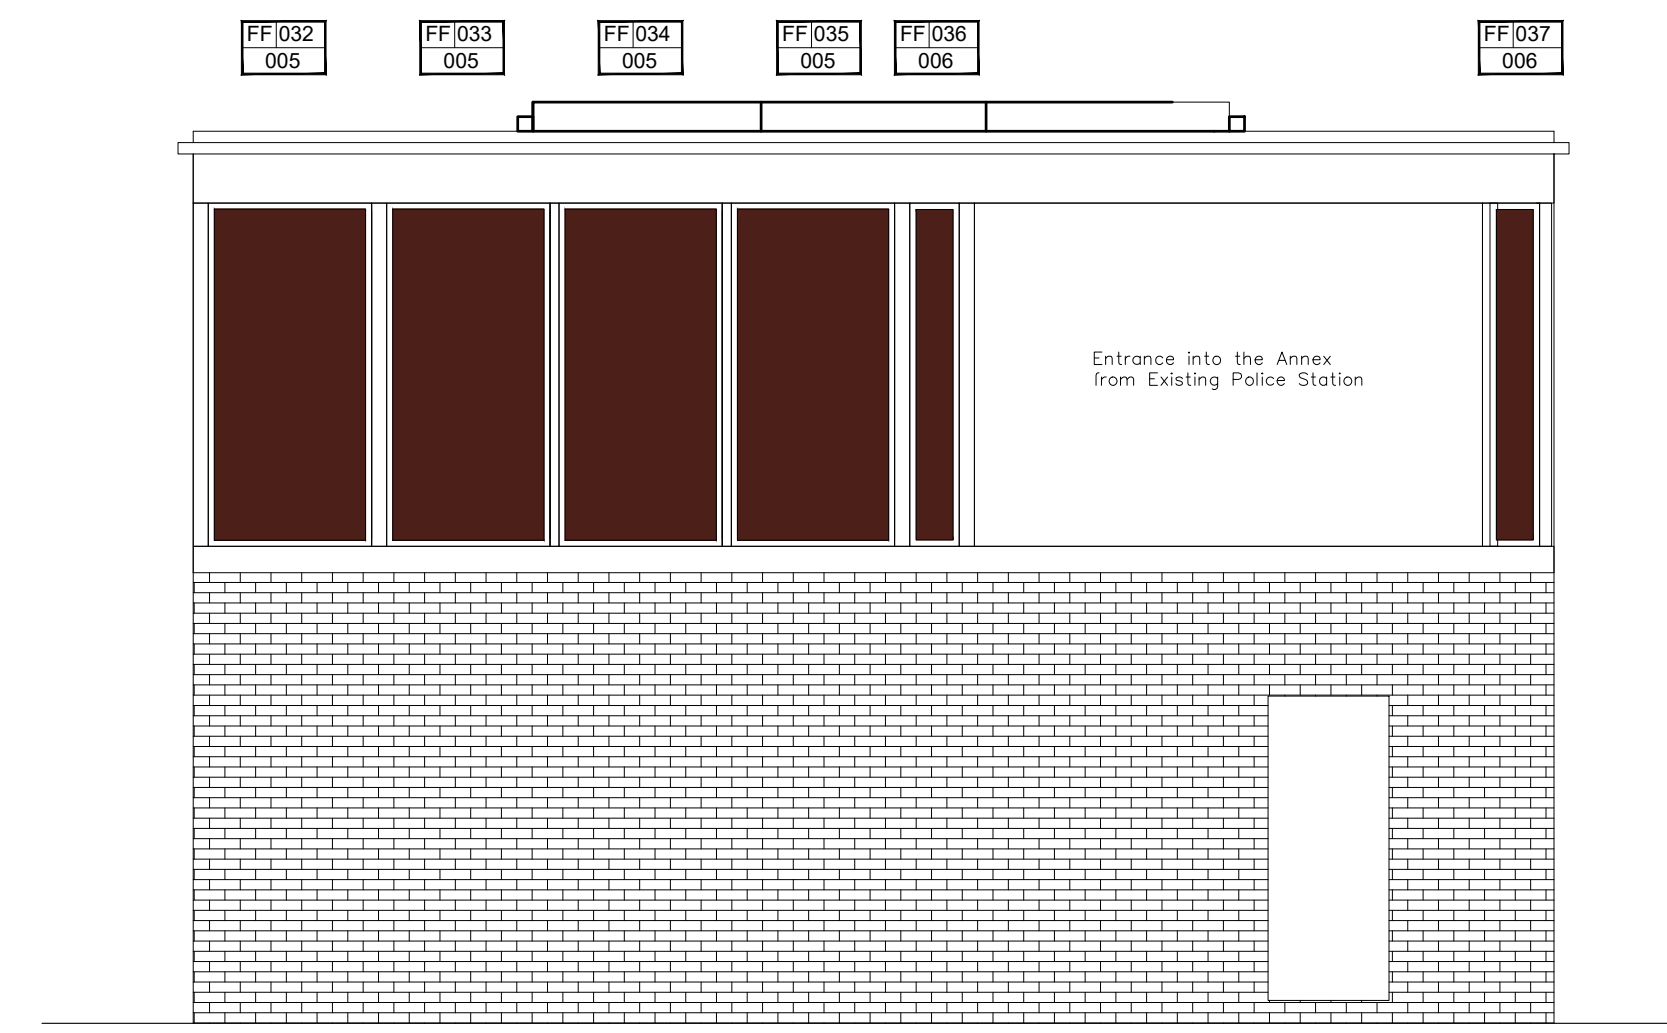
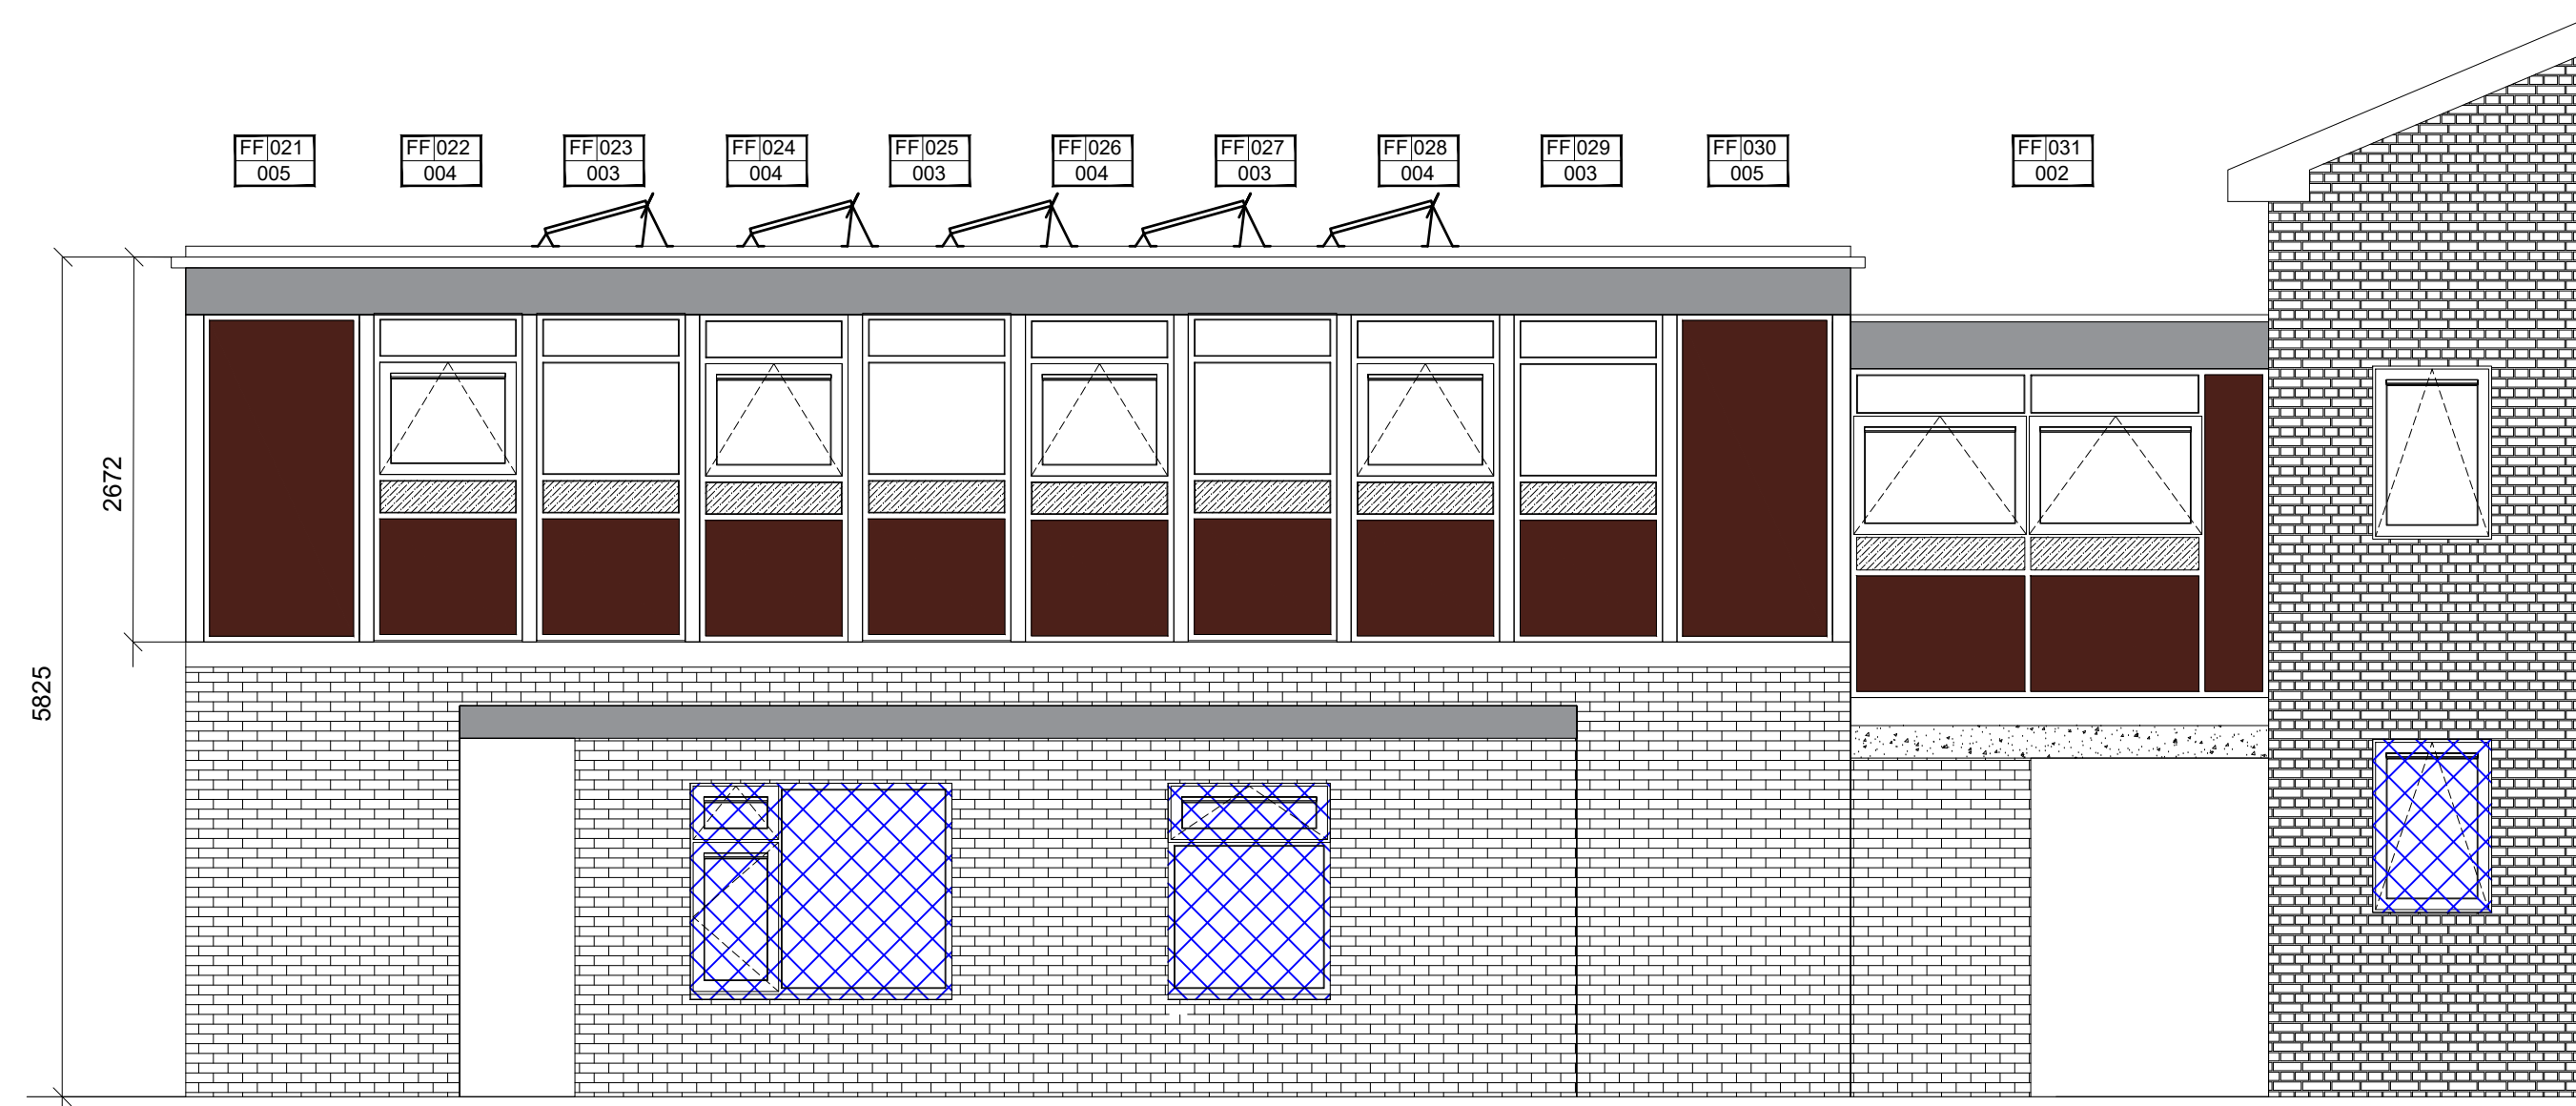


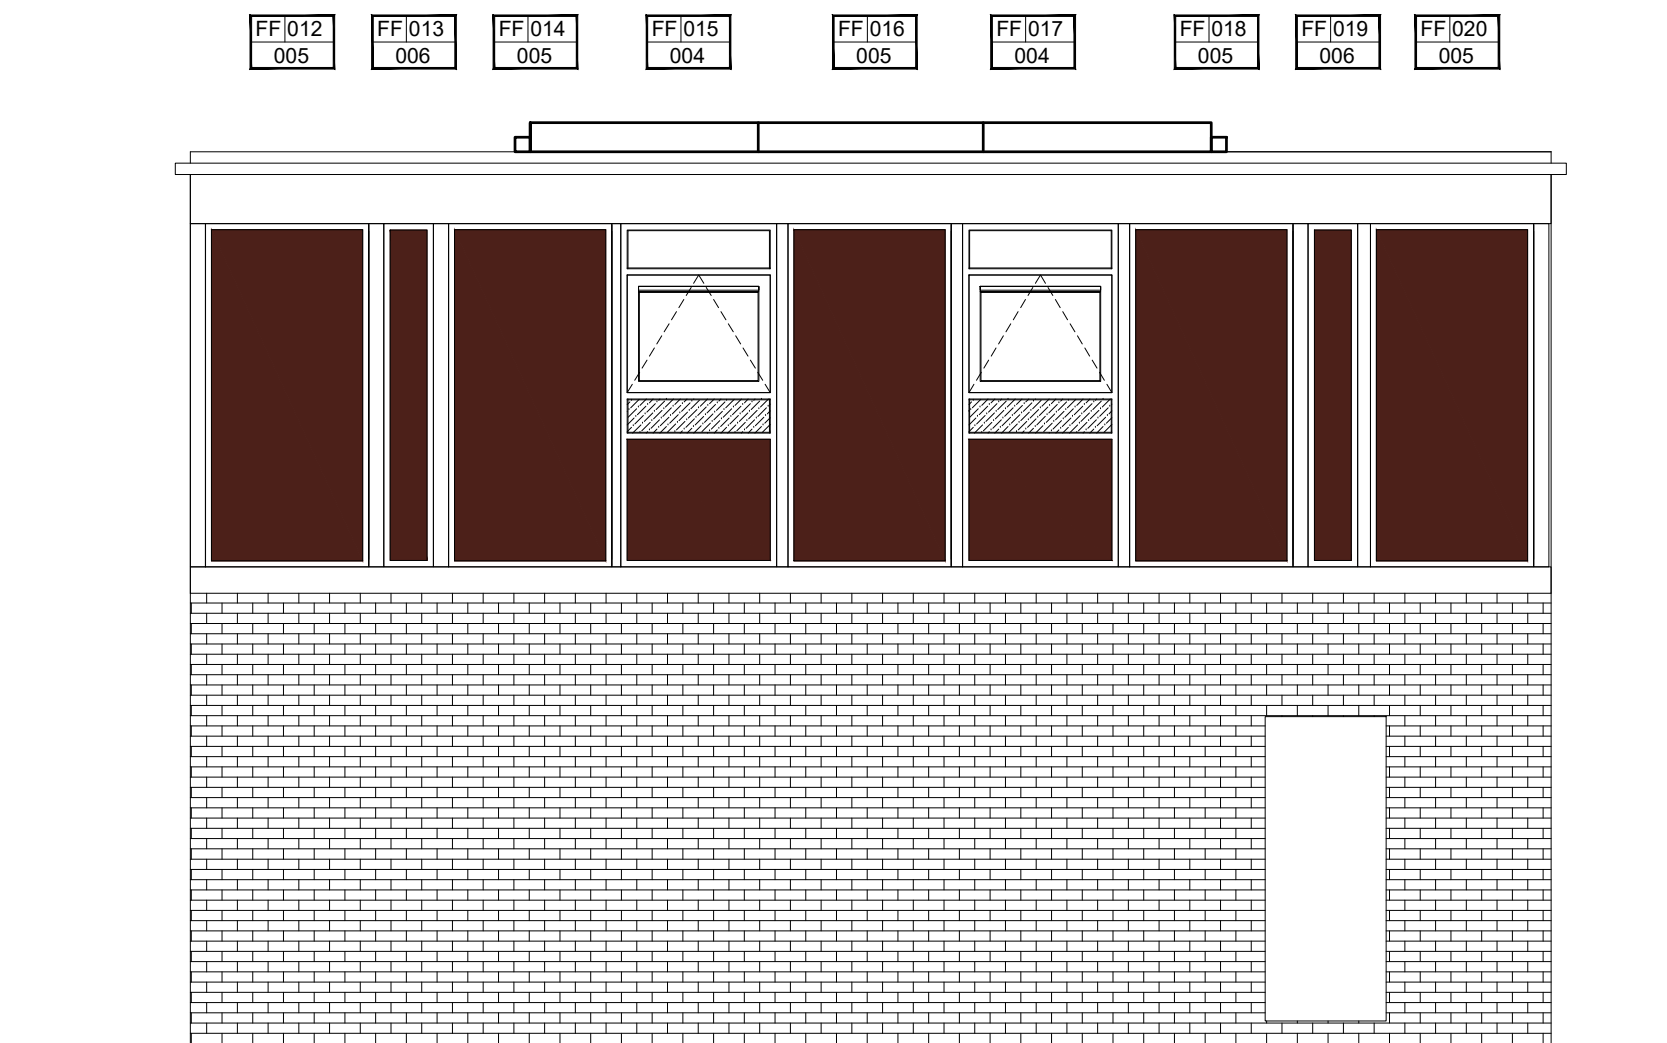

Existing Annexe Elevation

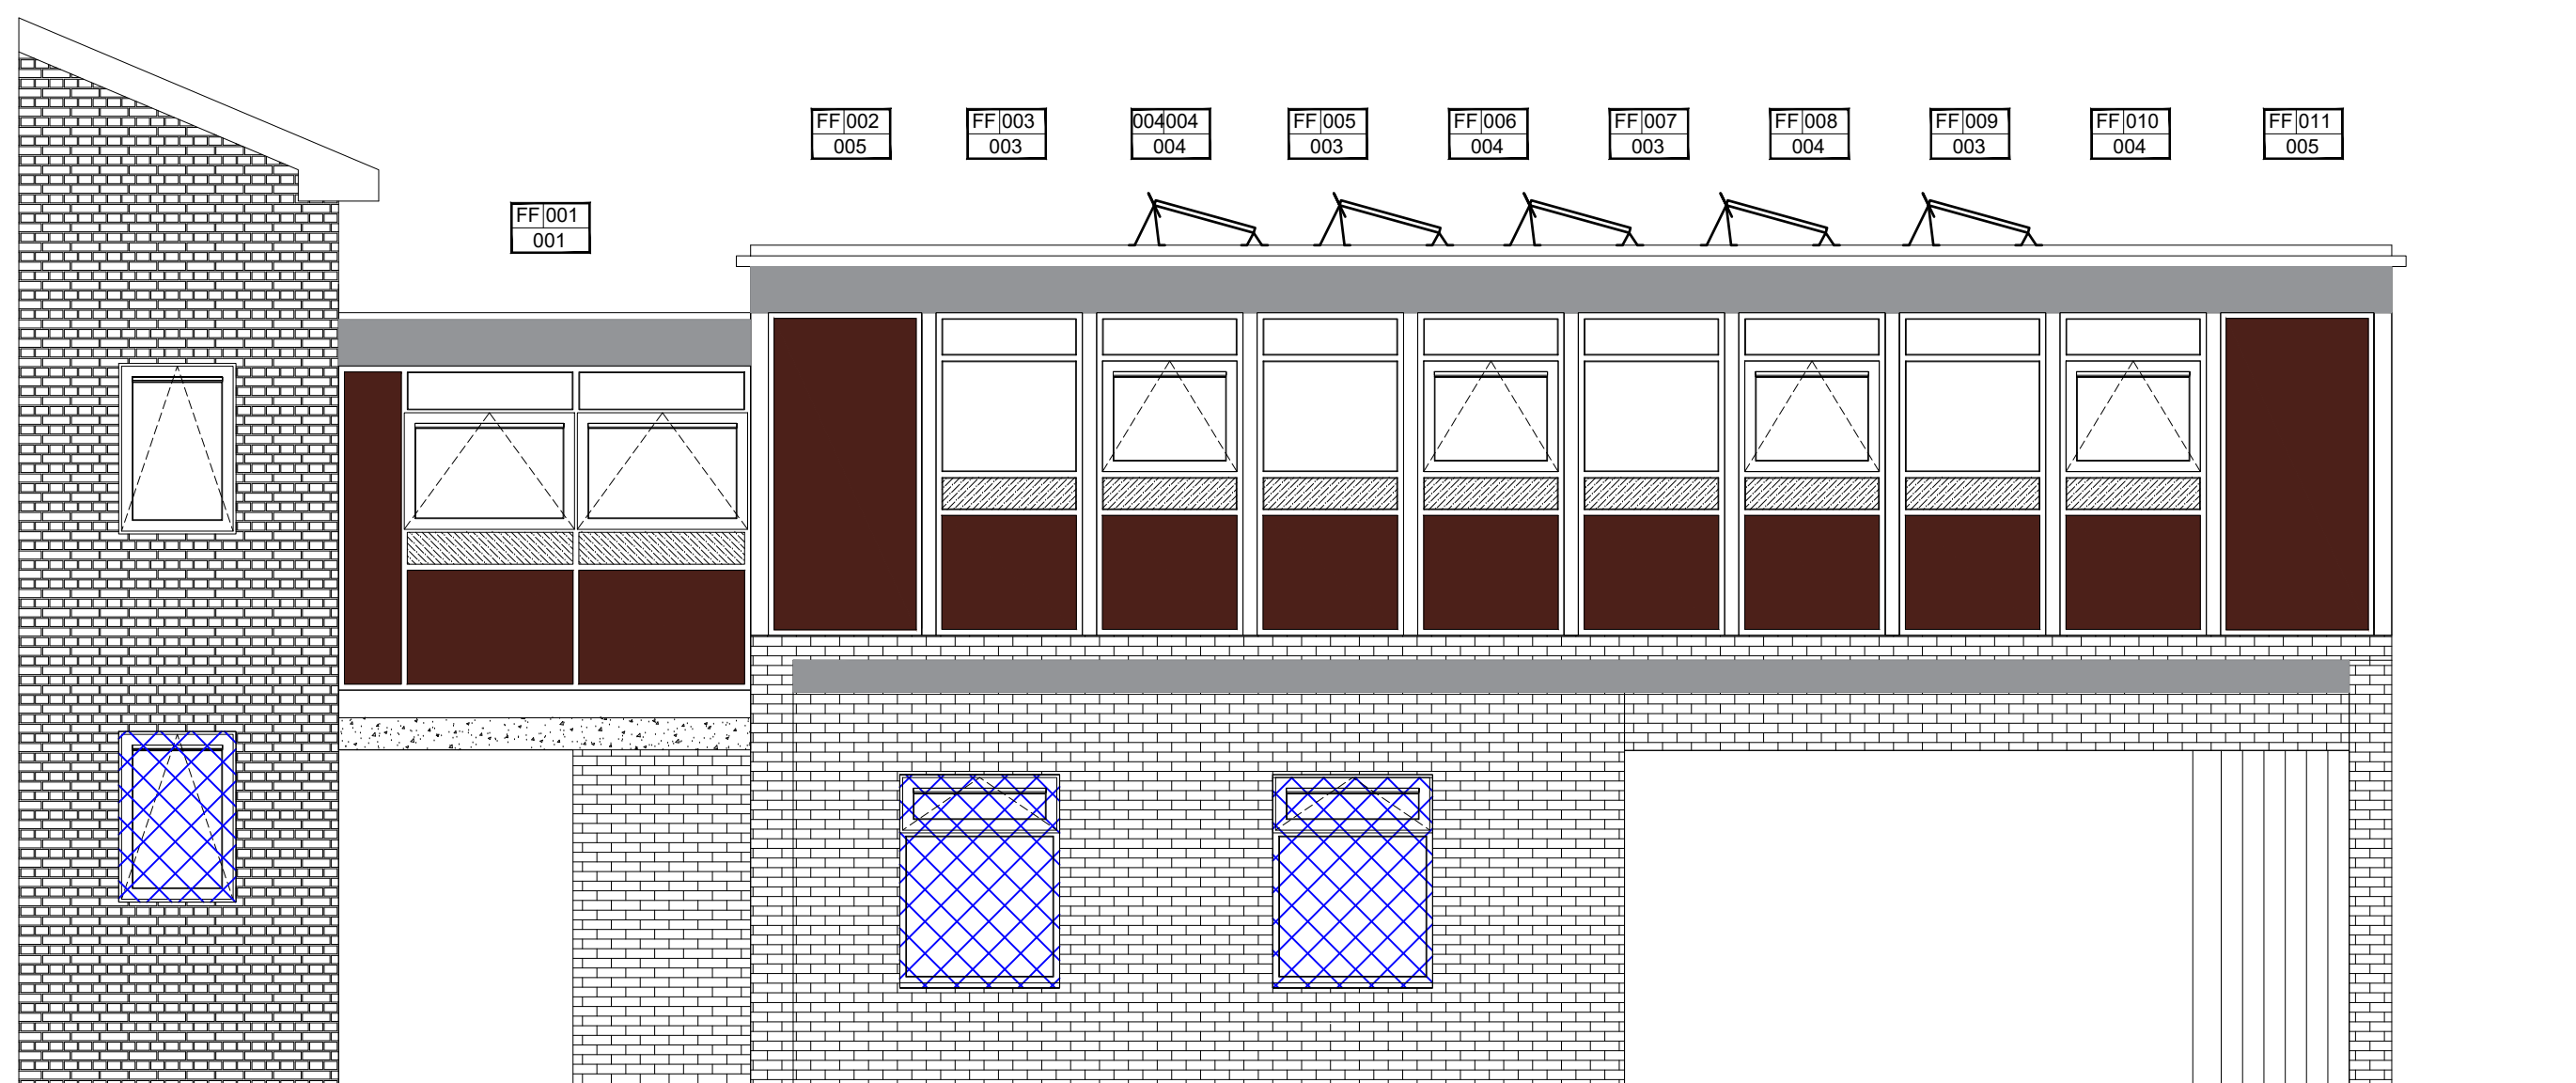

W:\3076207_Drawing\AME\Templates\MPSDrawTemplate2017.AMP\SLogo-202509.jpg			
© Mayor's Office for Policing and Crime			
METROPOLITAN POLICE SERVICE COMMERCIAL & FINANCE PROPERTY SERVICES DIRECTORATE			
11TH FLOOR, EMPRESS STATE BUILDING, EMPRESS APPROACH, LILLIE ROAD, LONDON, SW6 1TR			
SAFETY, HEALTH AND ENVIRONMENTAL INFORMATION			
In addition to the hazards/risks normally associated with the types of work detailed on this drawing, note the following:			
Construction			
Maintenance / Cleaning			
Decommissioning / Demolition			
It is assumed that all works will be carried out by a competent contractor working, where appropriate, to an approved method statement			
REV A	DESCRIPTION: Solar Panel Orientation		DATE: 27/02/22
DRAWING PURPOSE:			
PROTECTIVE MARKING:			
DRAWING STATUS:			SUITABILITY
GENERAL NOTES:			
FOIA PUBLICATION:			
DRAWING TITLE: Existing Elevations			
SITE NAME: Ruislip Police Station			
BUILDING / PROJECT NAME: Annexe first floor renewal			
SITE ADDRESS: Ruislip Police Station, 5 The Oaks, Ruislip HA4 7LE			
POSTCODE:	HA4 7LE		
BOROUGH:	Hillingdon		
COORDINATES:	E: N/A	N: N/A	
SITE / LB NO:	0726	UNIT NO:	
DATE PUBLISHED:	16/01/2024	REVIEW DATE:	16/01/2024
OCU / BRANCH:			SCALE (@ A1): 1:50
DRAWN : HW	CHECKED: SAR	APPROVED:	
DATE: 16/01/2024	DATE: 16/01/2024	DATE: 16/01/2024	
AUTHOR:	Baily Garner LLP		
NO DIMENSIONS ARE TO BE SCALED FROM THIS PRINTED DRAWING			
WBS NO:			
DRAWING NUMBER: 000726-BG-S4-XX-DR-B-0001			REV VER 00 01