
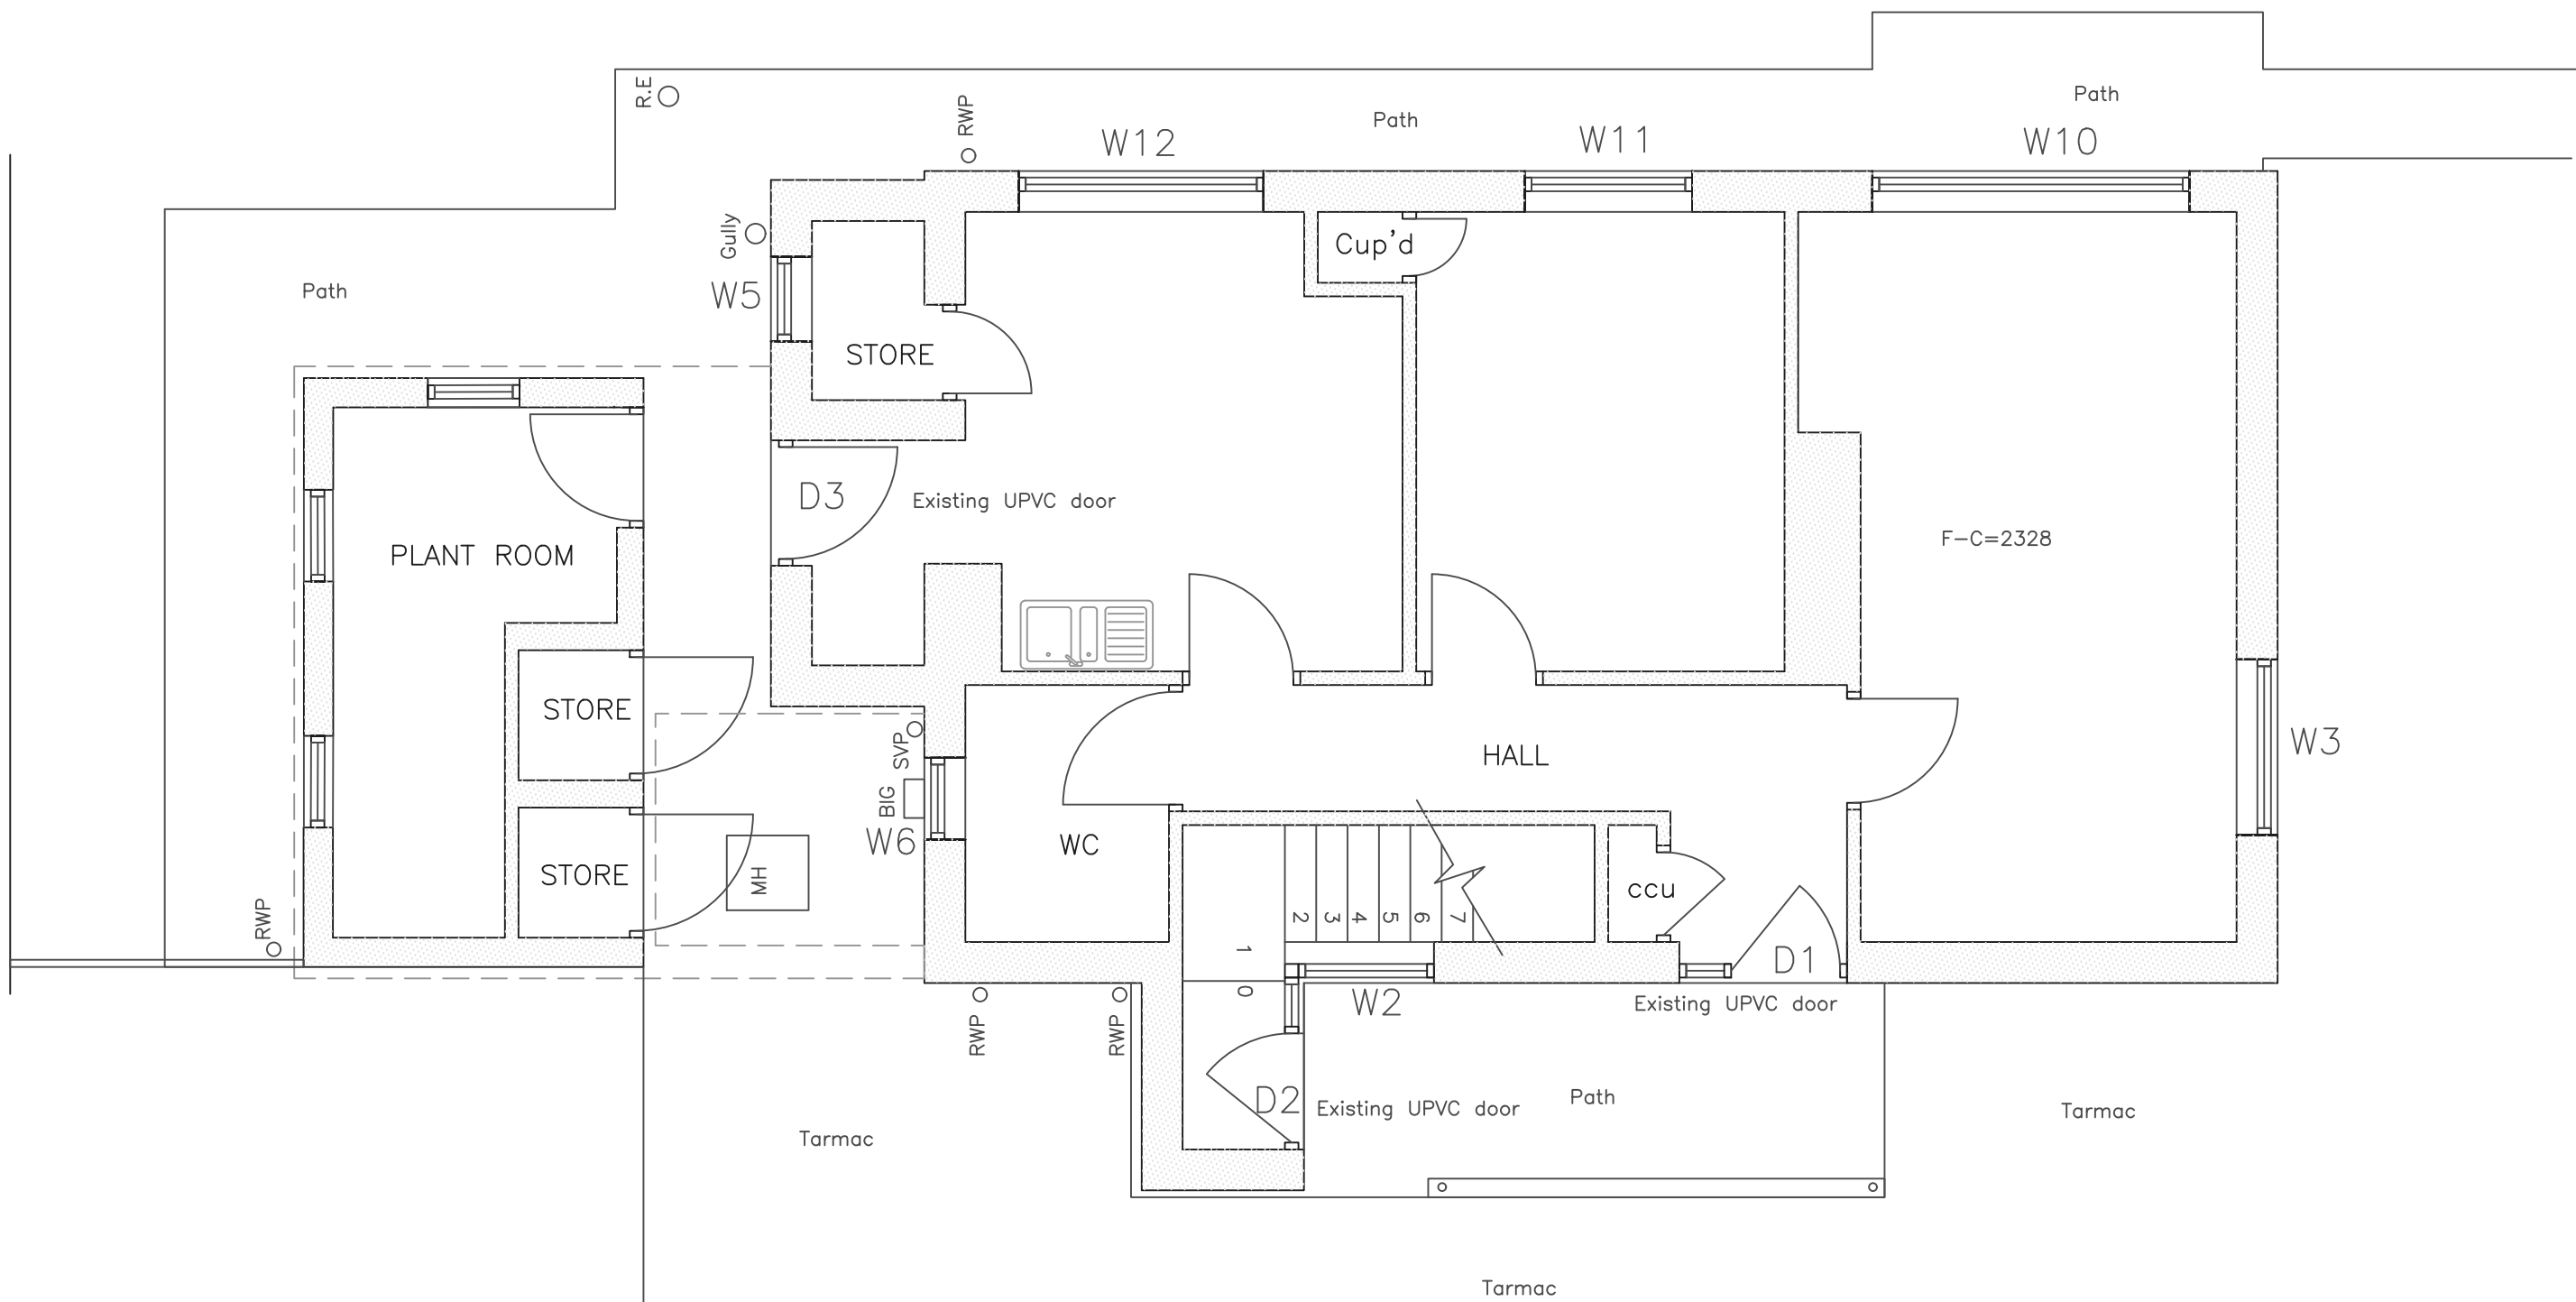
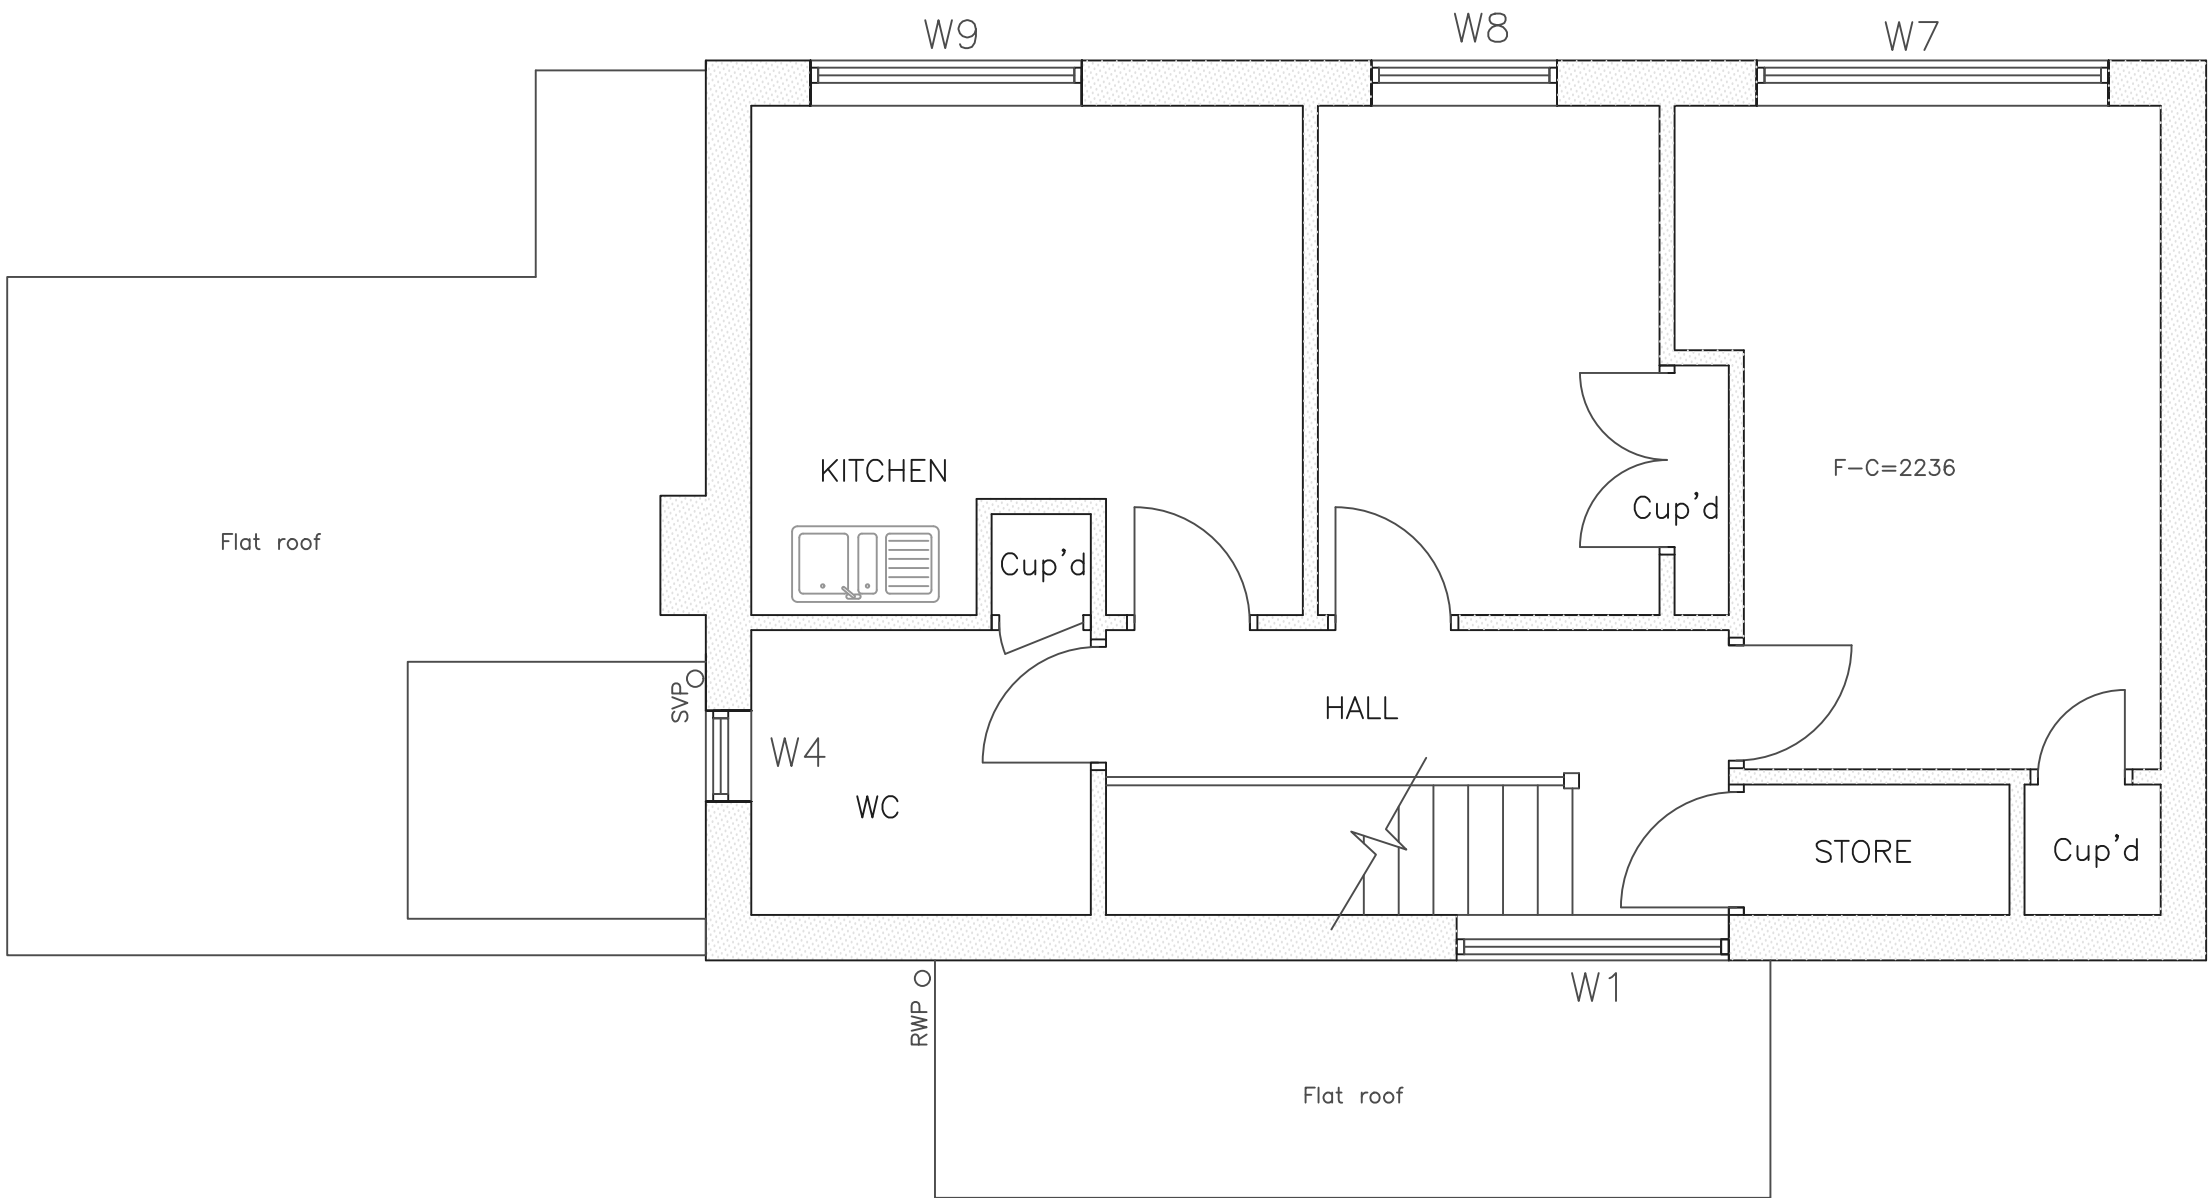


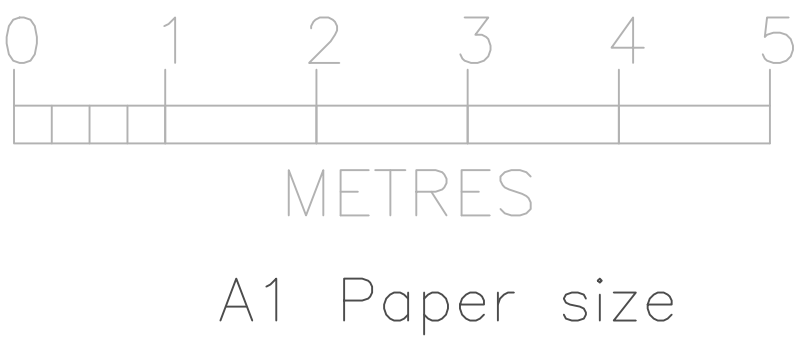

			CLIENT AXIS EUROPE 3 TRAMWAY AVENUE LONDON, E15 4PN	
REV	DATE	DESCRIPTION	PROJECT REFURBISHMENT AND ALTERATIONS VRI INTERVIEW SUITES RUISLIP POLICE STATION 5 THE OAKS, MANOR RD RUISLIP HA4 7LE	
REVISIONS			TITLE EXISTING PLANS	
			DATE 10/25	DRAWN JP
			SCALE 1:50	CHECKED JP
DRAWING NUMBER				REV
01				-

Parker Associates Limited

BEECHES STUDIO

THE BEECHES

CHURCH RD

FINGRINGHOE

COLCHESTER

ESSEX

CO5 7BN

TEL. 01206 729004

MOB. 07766002641