




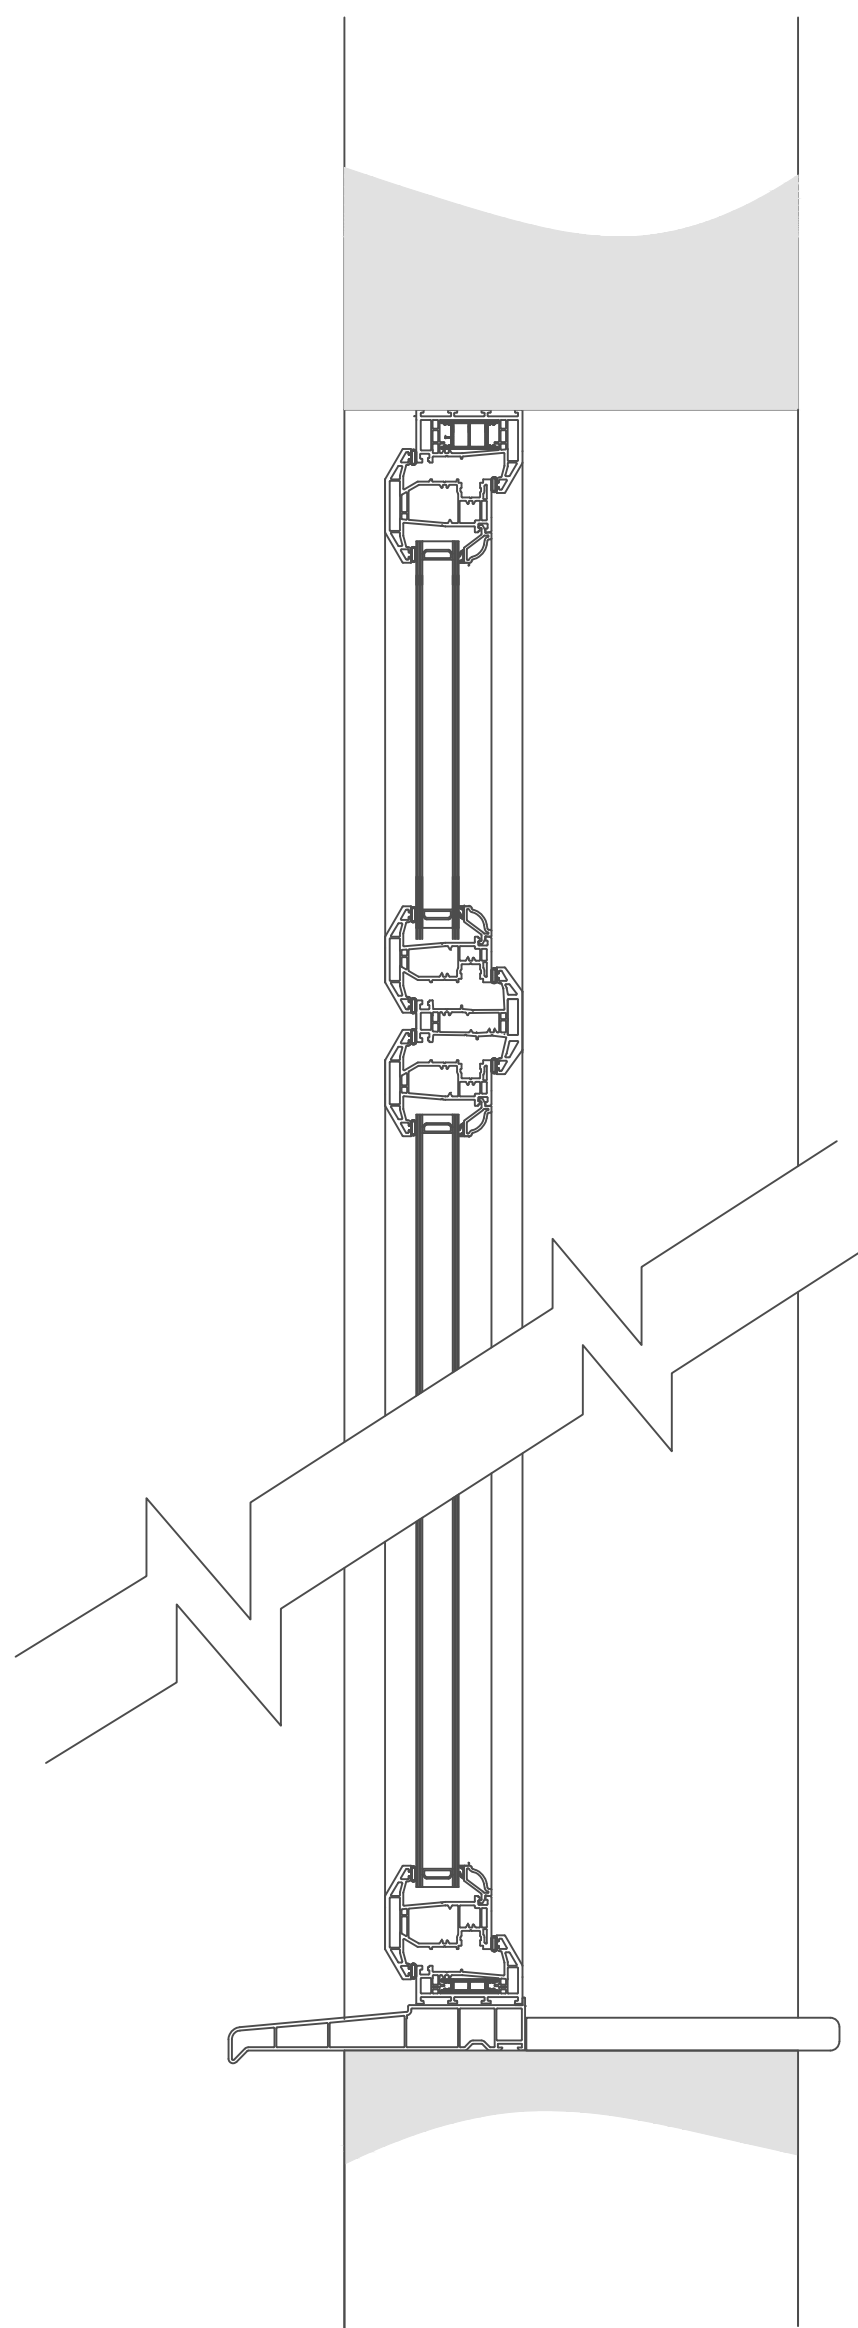

Existing section A-A
UPVC

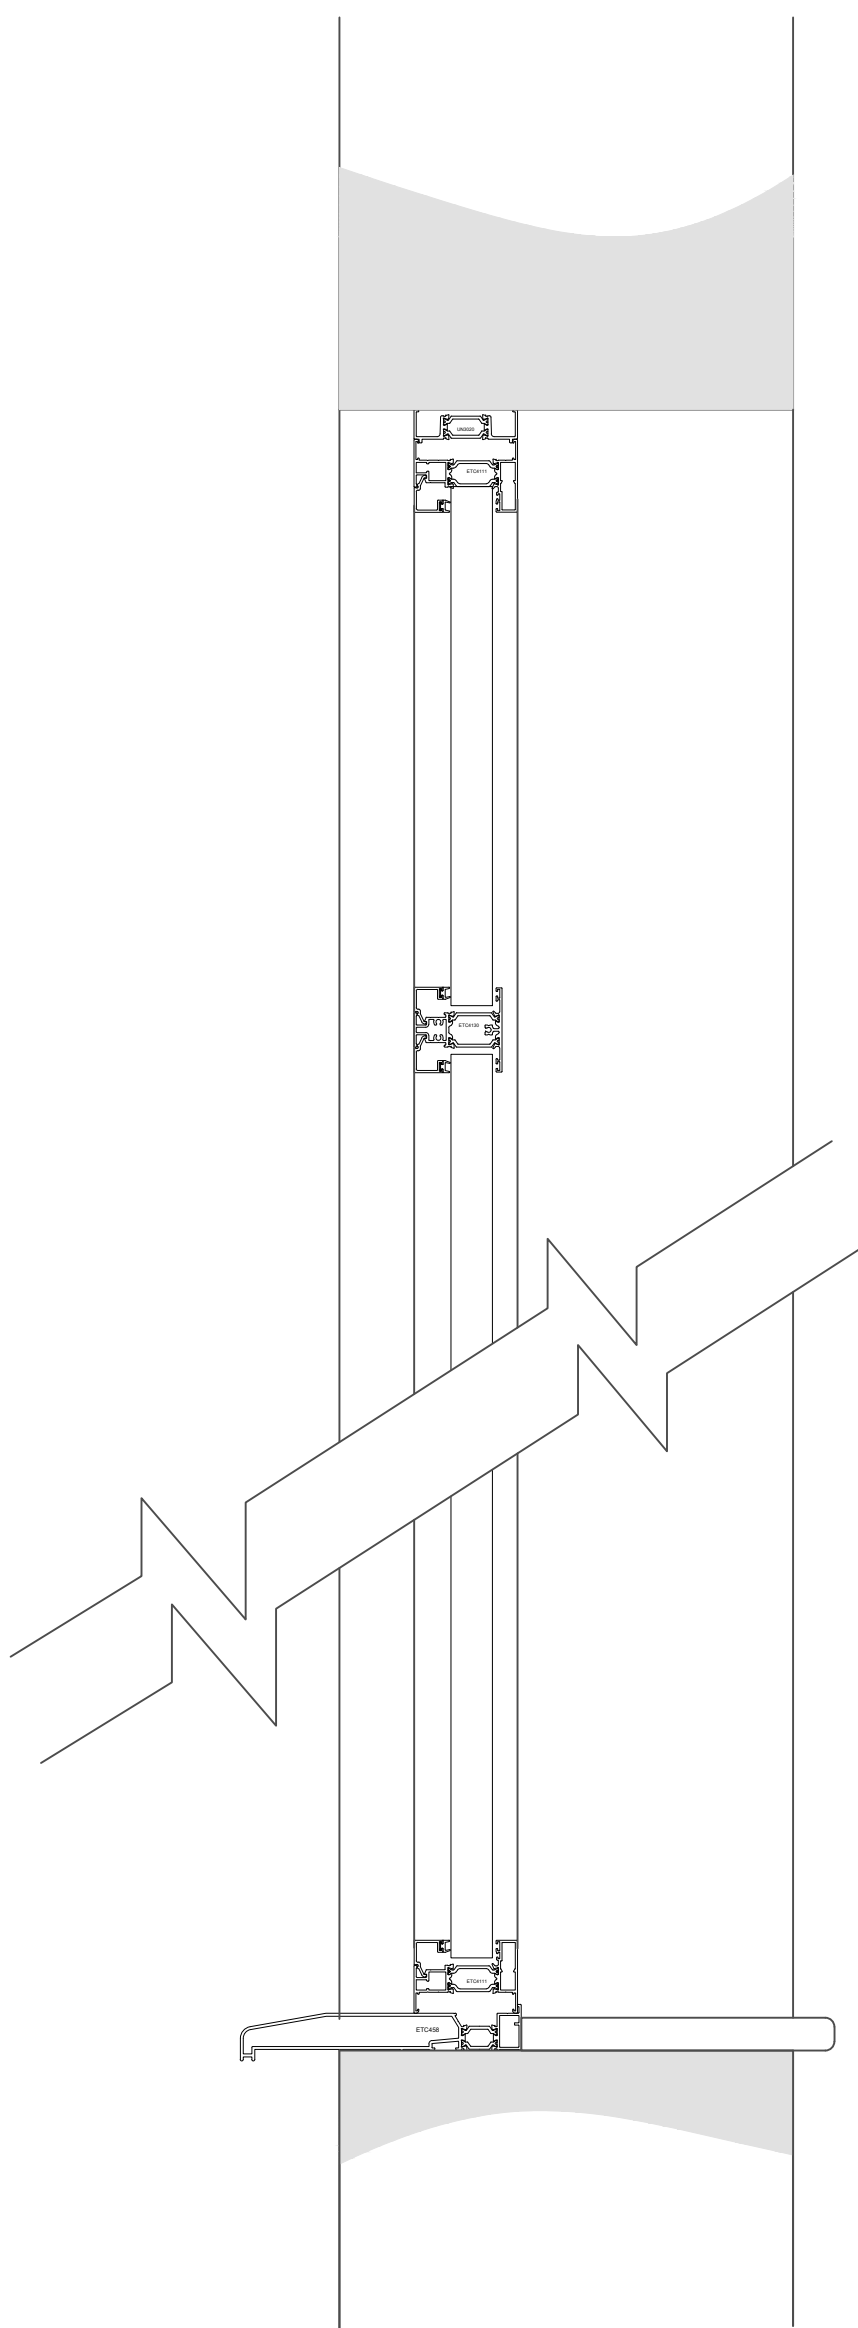

Proposed section A-A
Aluminum

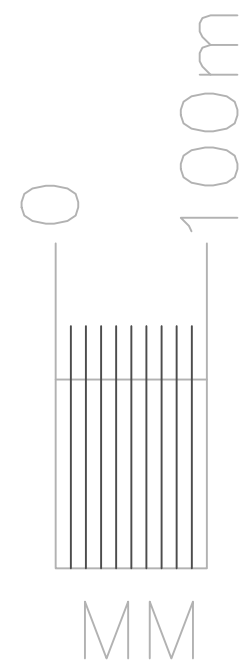

A1 Paper size

				CLIENT AXIS EUROPE 3 TRAMWAY AVENUE LONDON, E15 4PN					
REV	DATE	DESCRIPTION		PROJECT REFURBISHMENT AND ALTERATIONS VRI INTERVIEW SUITES RUISLIP POLICE STATION 5 THE OAKS, MANOR RD RUISLIP HA4 7LE					
REVISIONS				TITLE Existing and proposed window sections					
Parker Associates Limited BEECHES STUDIO THE BEECHES CHURCH RD FINGRINGHOE COLCHESTER ESSEX CO5 7BN				DATE	10/25	DRAWN		JP	
				SCALE 1:5		CHECKED		JP	
				DRAWING NUMBER				REV	
				06				-	

Parker Associates Limited

BEECHES STUDIO
THE BEECHES
CHURCH RD
FINGRINGHOE
COLCHESTER
ESSEX
CO5 7BN

TEL. 01206 729004 MOB. 07766002641