


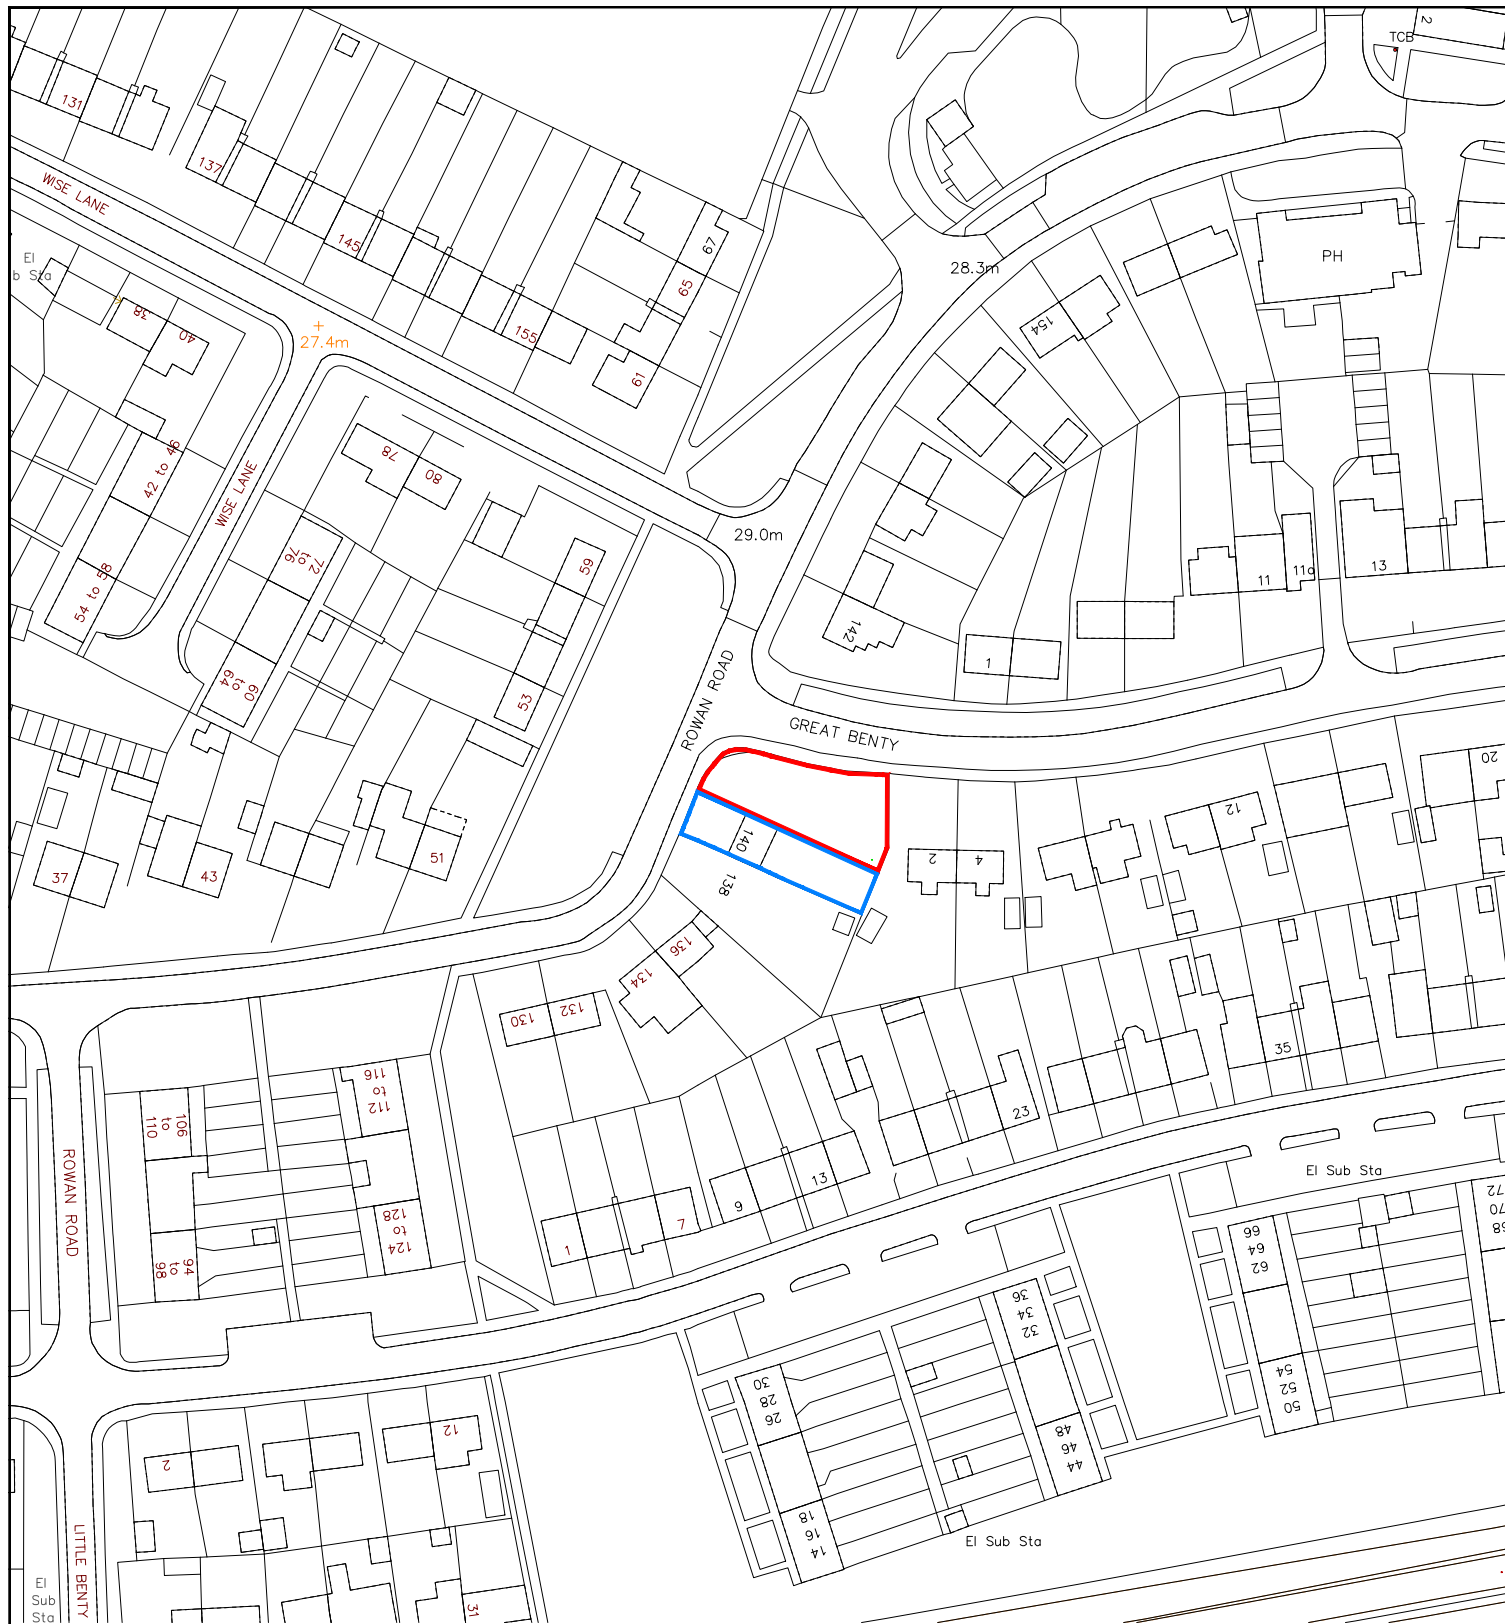

SITE AREA = 371.4m², 0.0371ha



Scale 1:1250



HILLINGDON
LONDON

PLACE DIRECTORATE,
CAPITAL PROGRAMME WORKS SERVICE
2E/10, CIVIC CENTRE, UXBRIDGE, UB8 1UW
Tel: 01895 250 111 www.hillingdon.gov.uk

Rev	Revision notes	Initials	Date
-	-	-	-
Project LAND ADJACENT TO 140 ROWAN ROAD WEST DRAYTON, UB7 7UE		Scale 1:1250@A4	Drawn by DB
Description Location Plan		Date APR 2022	Checked by SV
Drawing No. 2022/D/325/P/01			Rev.