



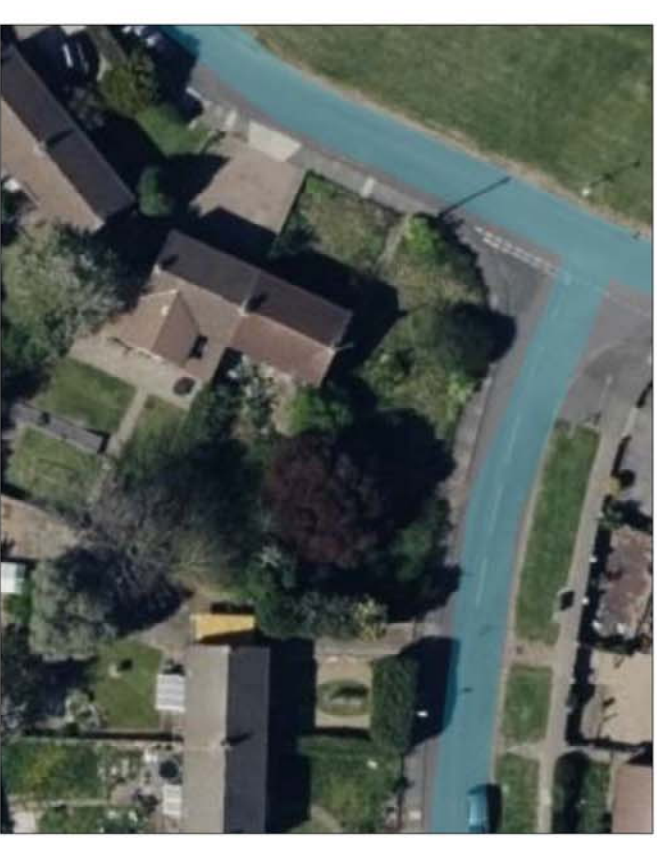

Aerial View (NTS)

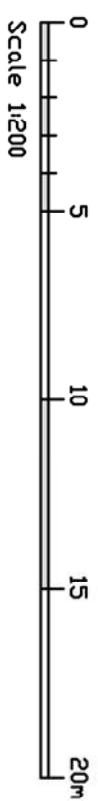

Bird's Eye View (NTS)

Rev	Revision notes	Initials	Date
-	-	-	-



HILLINGDON
LONDON
PLACE DIRECTORATE
CAPITAL PROGRAMME WORKS SERVICE
2E/10, CIVIC CENTRE, URBIDGE, UB8 3UW
Tel: 01895 250 111 www.hillingdon.gov.uk

PROJECT
LAND ADJACENT TO 140 ROWAN ROAD
WEST DRAYTON, UB7 7UE

DESCRIPTION
EXISTING PLAN AND SITE IMAGES

SCALE 1:200@A3	DRAWN BY DB	CHECKED BY	DATE FEB 2022
DRAWING NO. 2022/D/325/02			REV.