

## SOFT LANDSCAPE

- 1 - Existing trees
- 2 - New Alder-leaved serviceberry 'Obelisk' tree
- 3 - New Common Box Hedge (*Buxus sempervirens*)
- 4 - Turf

## HARD LANDSCAPE


- A - Permeable paving slabs
- B - Permeable paving blocks (Car parking)

## BOUNDARY TREATMENT

- - - New 1.8m high cb timber fence with 300mm trellis over
- - - - New 1.0m bow top fence

 BS Bin & bike storage

 VC Vehicle charging point

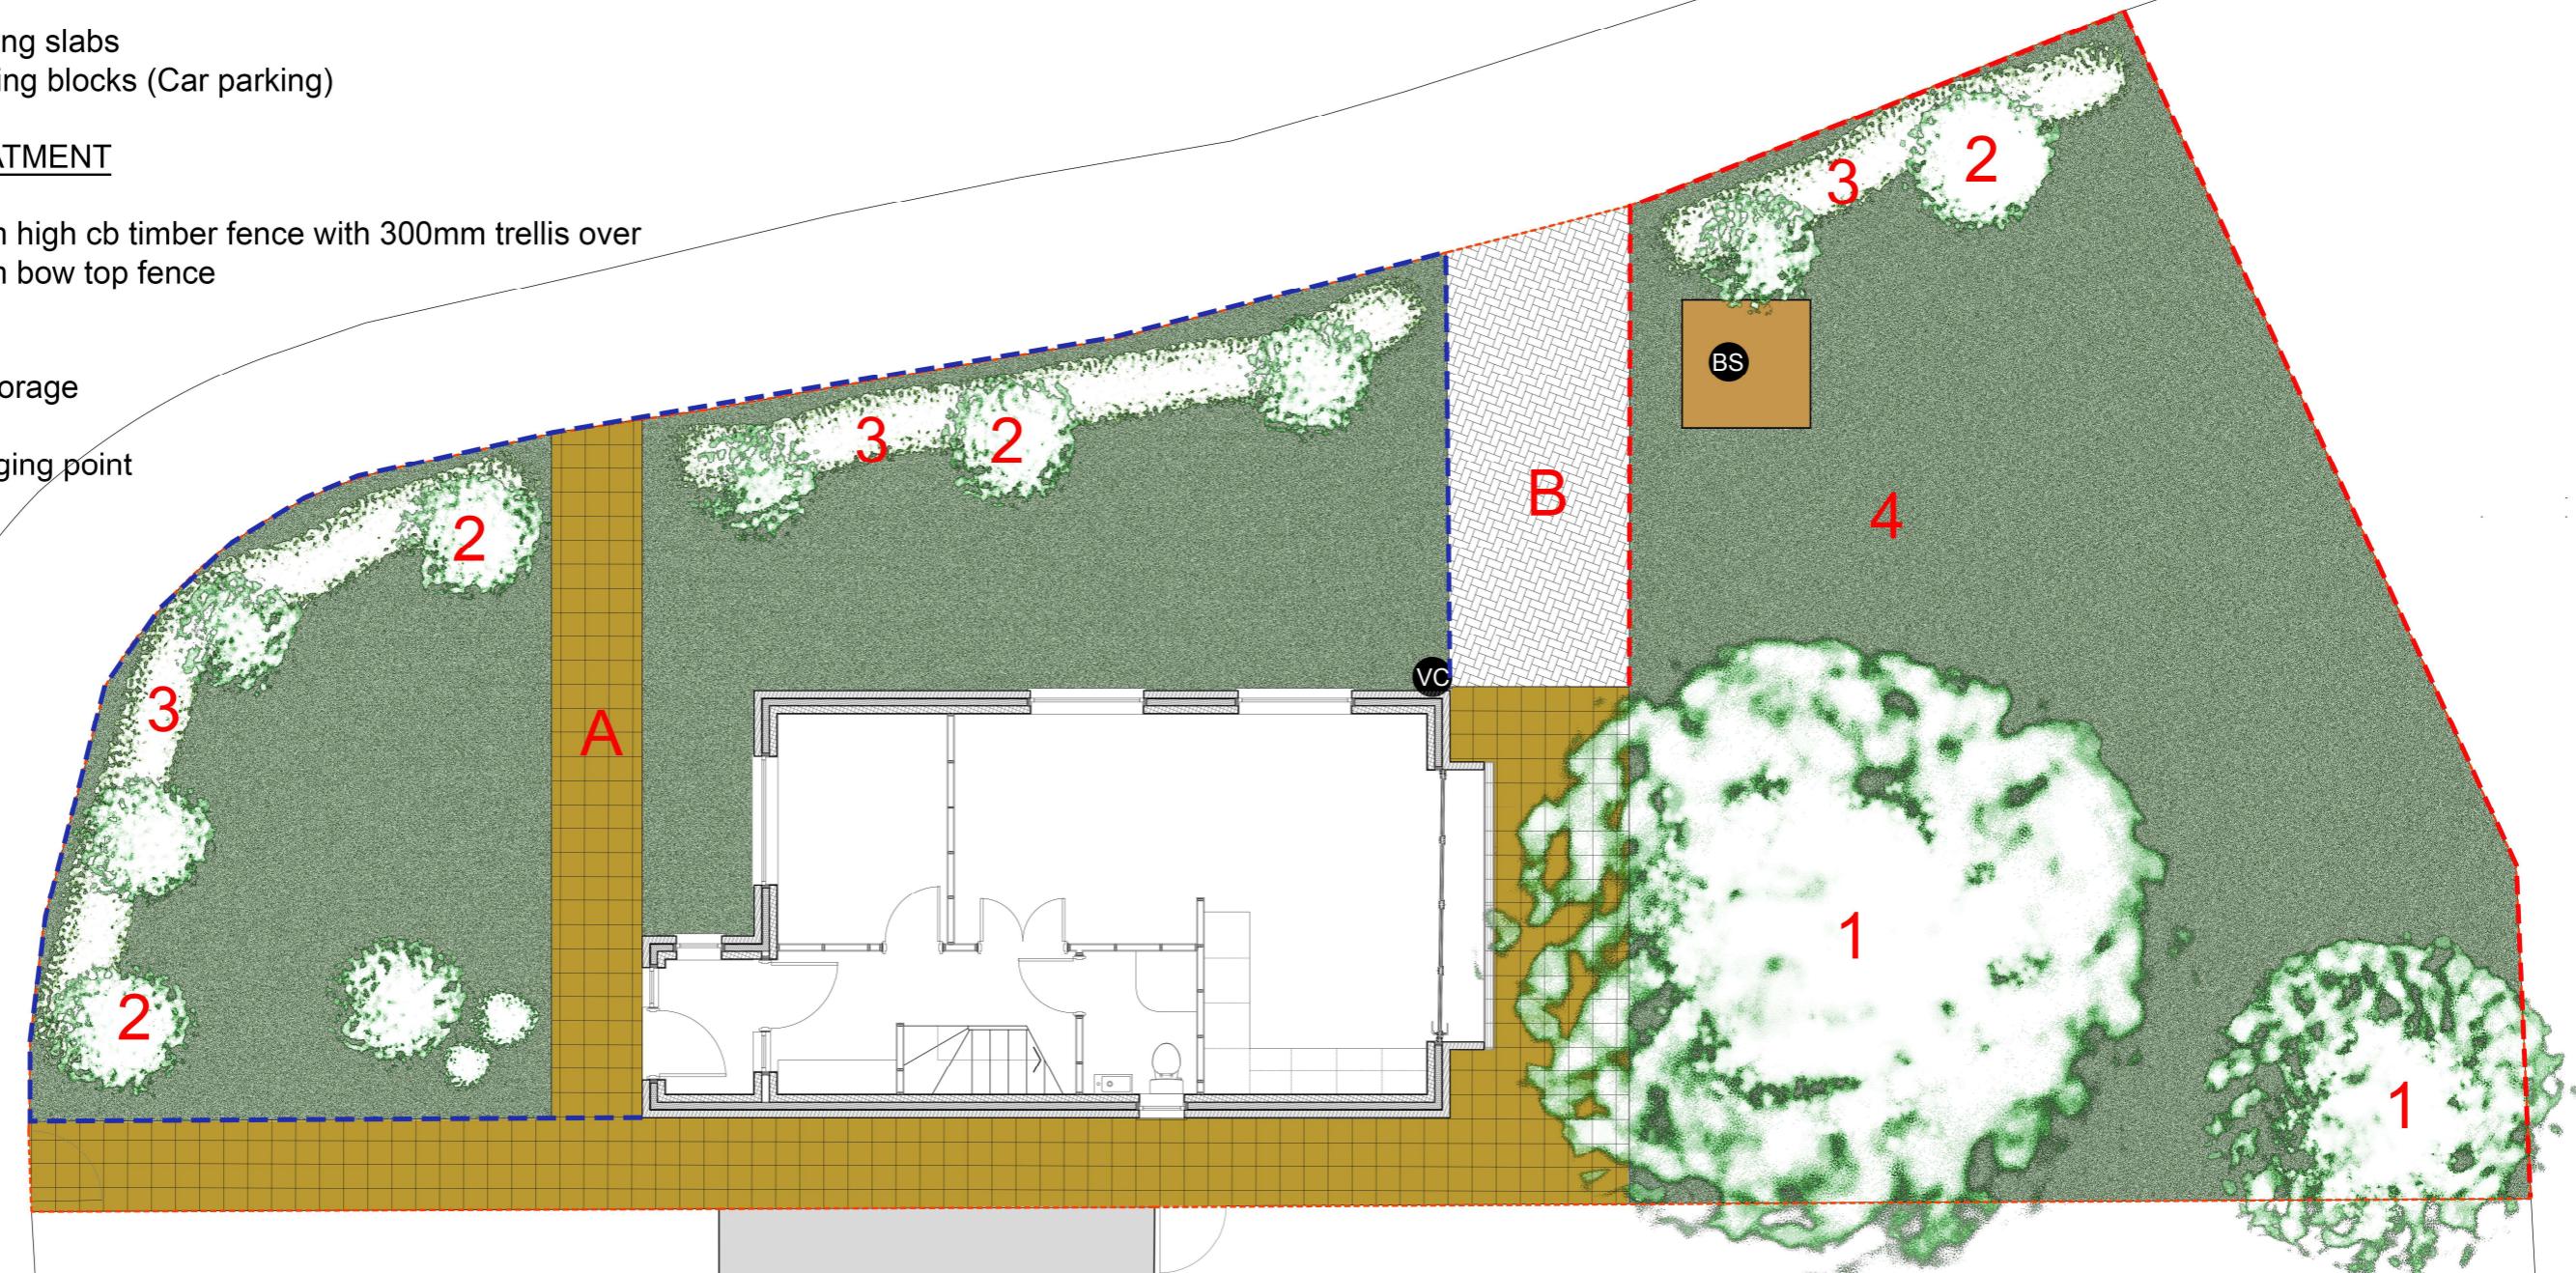

140