



01- REAR IMAGE




02- FRONT IMAGE




03- FRONT IMAGE



04 - OS MAP    SCALE 1:1250

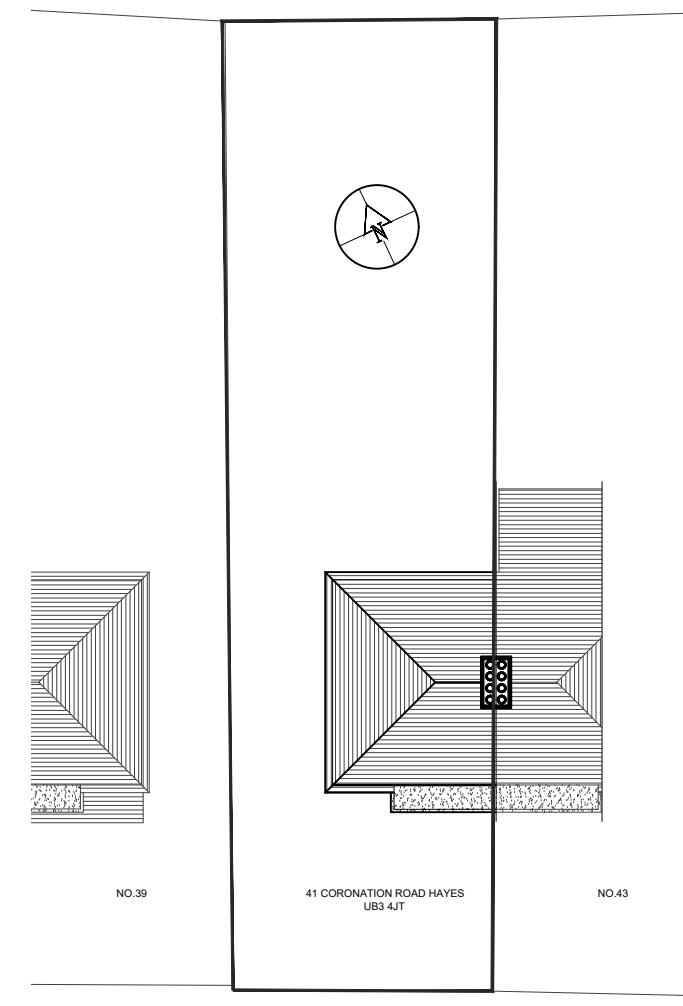

05 - EXISTING BLOCK PLAN    SCALE 1:250

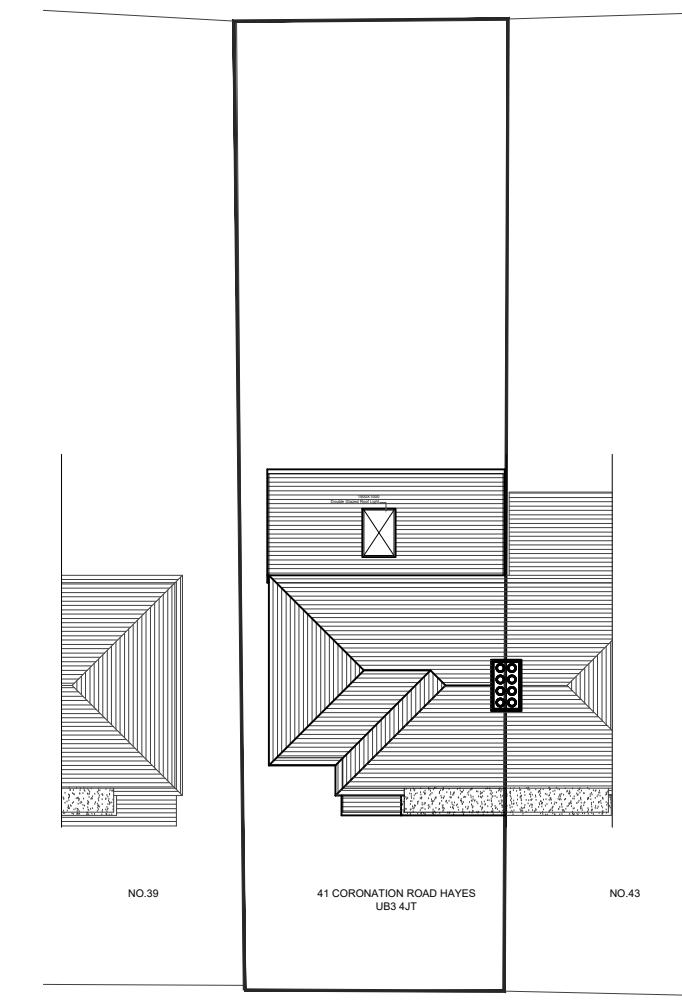

06 - PROPOSED BLOCK PLAN    SCALE 1:250

REVISIONS			
NO.	DESCRIPTION	DATE	BY

**HOUSE-HOLDER  
APPLICATION**

DE ARCHITECTURAL CONSULT. LTD			
M: 07869580774, 07883602259			
E: design.endeavour@gmail.com			
Project 41 CORONATION ROAD HAYES			
LONDON, UB3 4JT			
Title OS MAP & BLOCK PLAN			
Scale as shown @A3	Drawn MZ	Approved	Date APR 22
Job No. DAC-072/22	Drawing No. PH-41CR-01	Rev. -	