



LOCATION PLAN

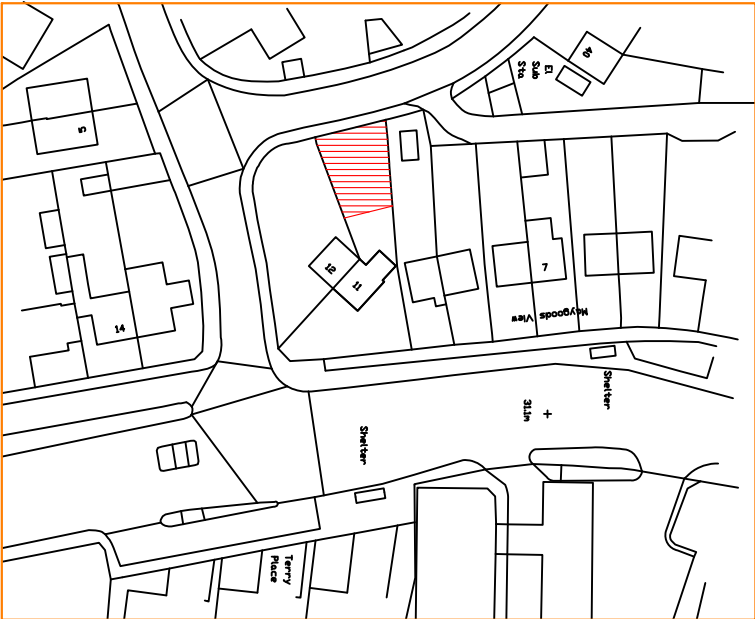

Drainage Survey (c) Crown Copyright 2022. All rights reserved. Licence number 100022432

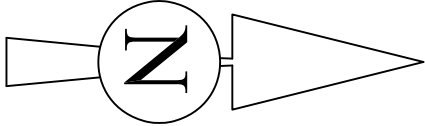

Licence number 100022432
Location Plan 1:1250



AJ PLANS
info@ajplans.co

NOTES
The contractors are to check all the dimensions, levels, drain runs and general condition of the site before works commence.

All works are to be carried out in accordance with current Building Regulations, British Standards, Code of Practice and Local Authority Requirements.

Project: Land at Dagnall Cres, Uxbridge UB8 2HA adjacent to 12 Maygoods View, London UB8 2HG			
Title: LOCATION PLAN			
Date: 26.04.22	Scale: 1:1250 @ A3		
Dwg. No. MV.11.PR.04	Rev:		