


Note: This Drawing is for planning purpose and should not be used for construction.  
All dimensions should be confirmed on site and any deviation should be reported back to designer.

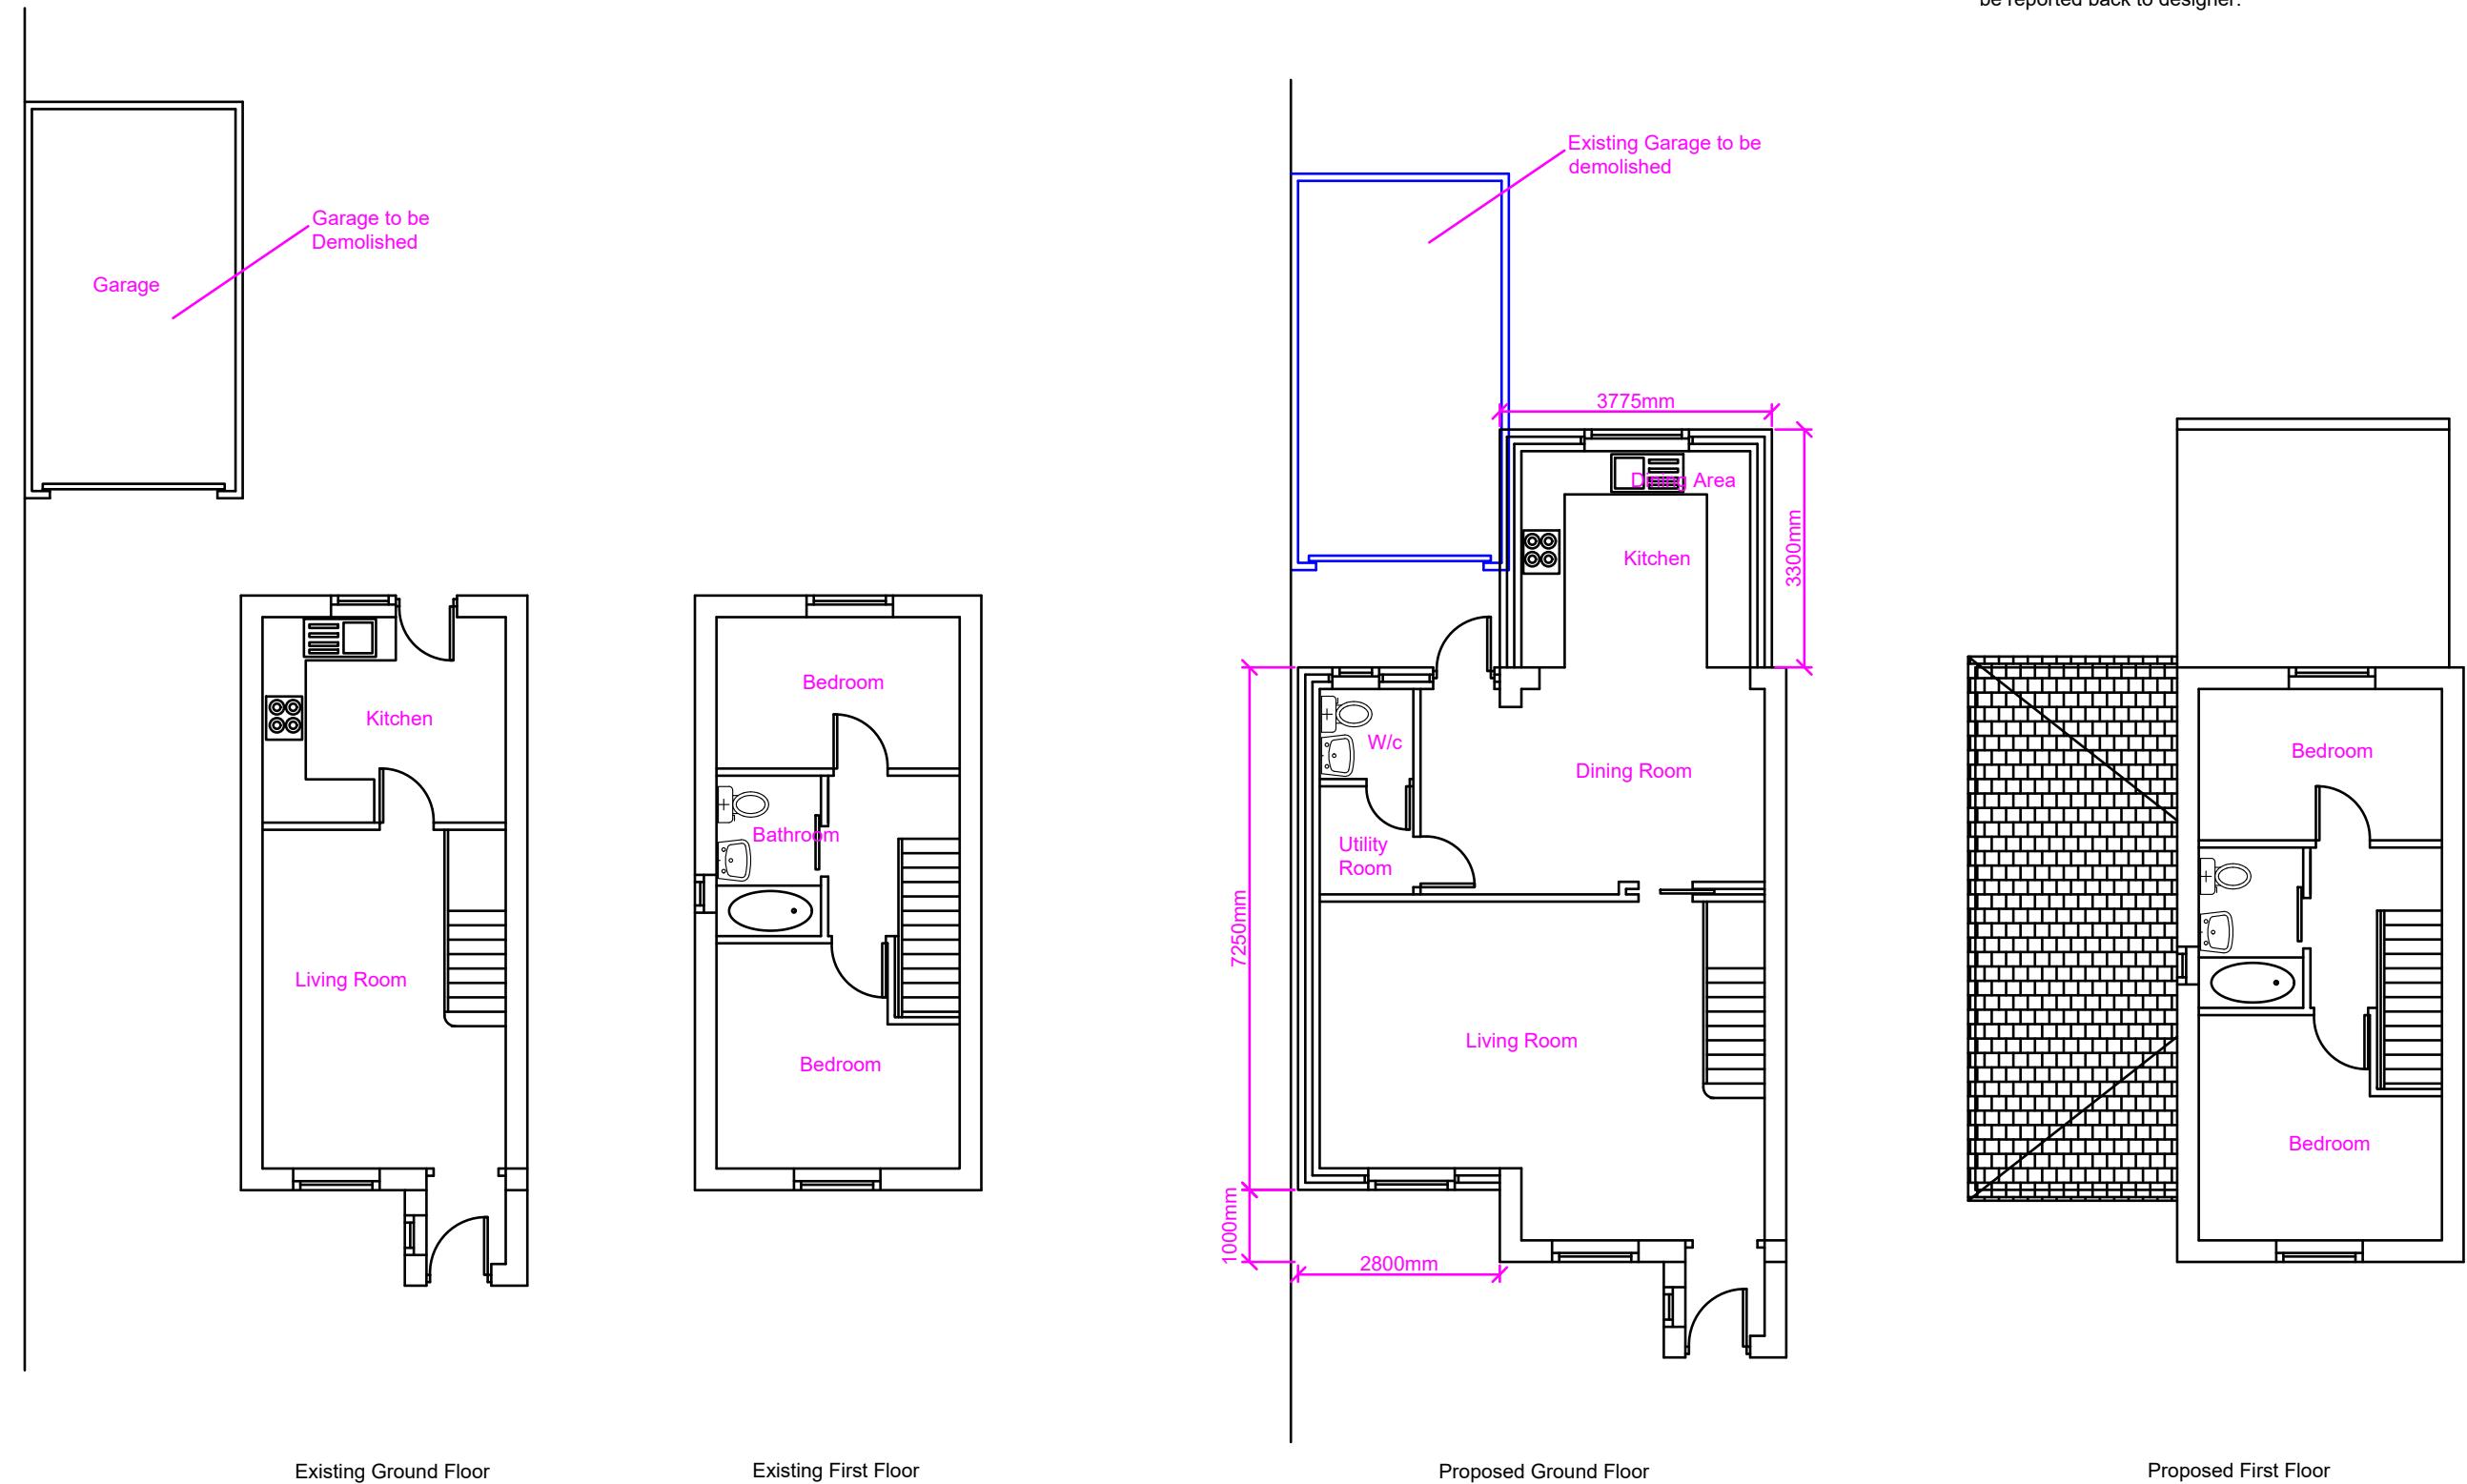

<b>Proposed Development:</b> Double Storey Side and Single Storey Rear Extension	<b>Site Address:</b> 63 Abbotswood Way Hayes UB3 3PF	<b>Revisions:</b> Rev Date Description A 02/05/2022	<b>Drawing Description:</b> Existing and Proposed Floor Layout	<b>Scale:</b> 1:100 <b>Paper Size:</b> A3 <b>Sheet No:</b> 1 of 4	ART CONSULTANTS (UK) LTD 113 LONG LANE STANWELL TW19 7AL M:07960071377 E: ARTCONSULTANTSUK@GMAIL.COM
---	--	---	---	---	---