


Note: This Drawing is for planning purpose and should not be used for construction.
All dimensions should be confirmed on site and any deviation should be reported back to designer.

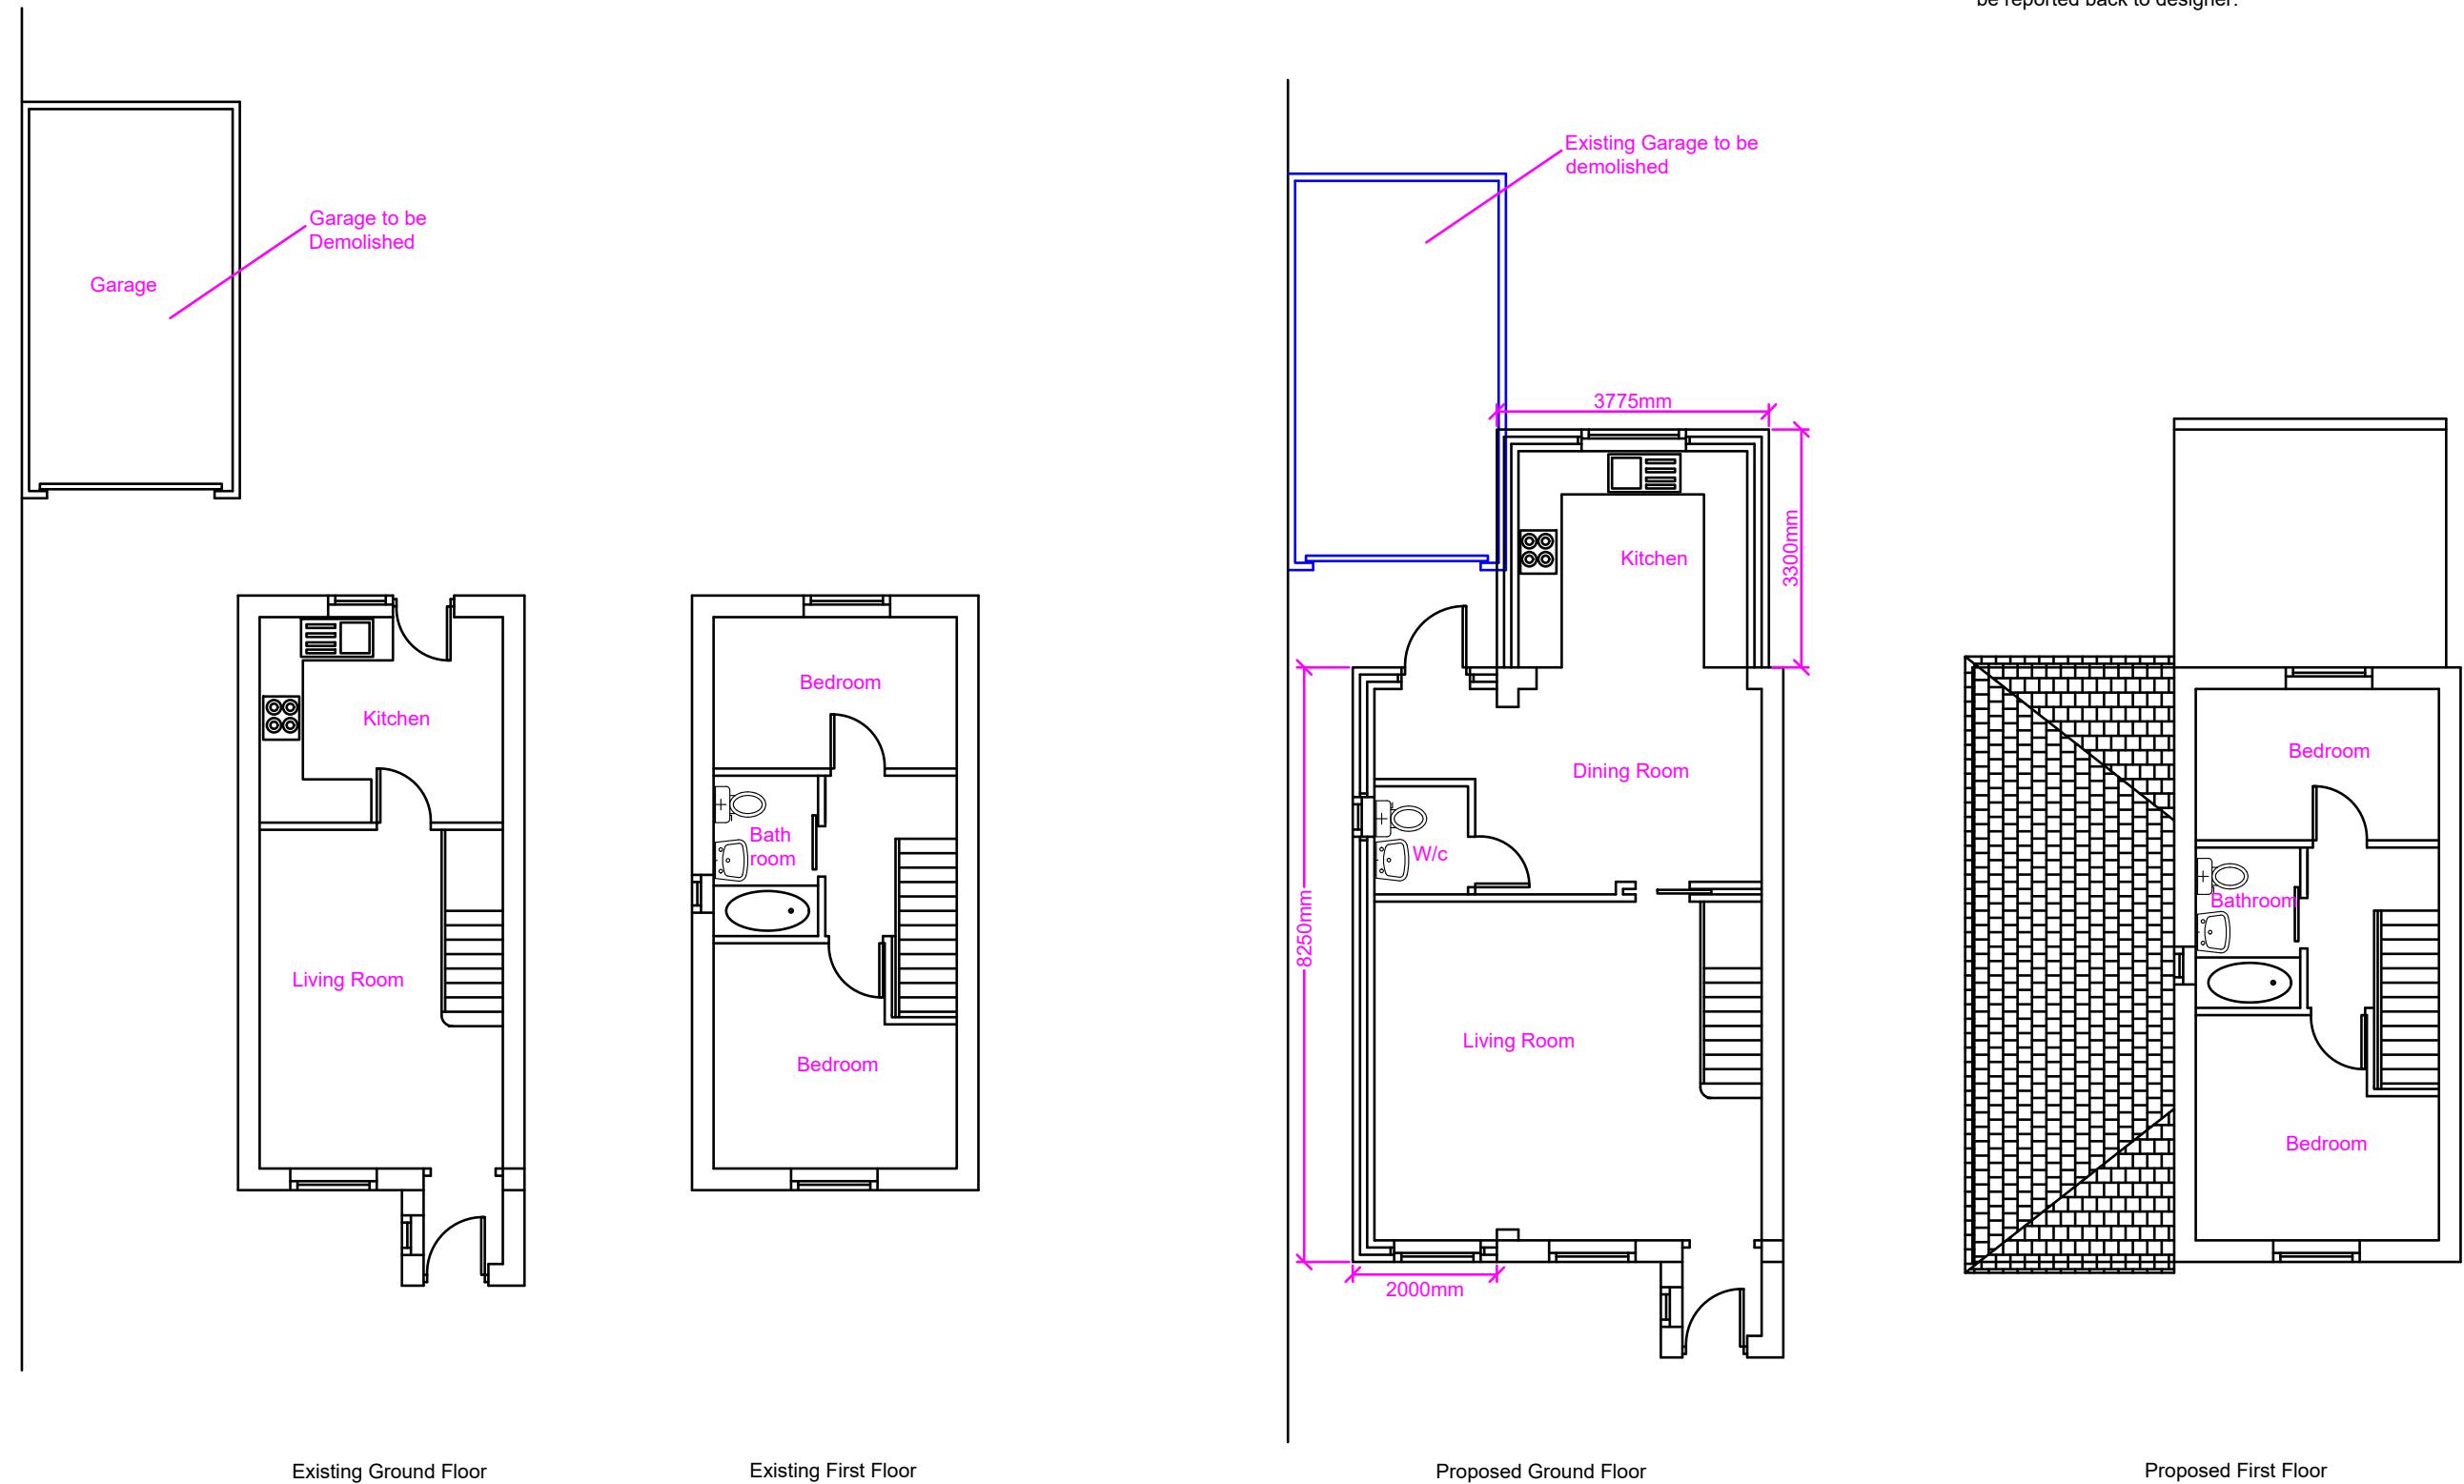

Proposed Development: Single Storey Side and Single Storey Rear Extension	Site Address: 63 Abbotswood Way Hayes UB3 3PF	Revisions: <table border="1"> <tr> <th>Rev</th> <th>Date</th> <th>Description</th> </tr> <tr> <td>A</td> <td>02/05/2022</td> <td></td> </tr> <tr> <td>B</td> <td>01/07/2022</td> <td>Amended Side extension width. F Ele in line with the house.</td> </tr> <tr> <td></td> <td></td> <td></td> </tr> <tr> <td></td> <td></td> <td></td> </tr> </table>	Rev	Date	Description	A	02/05/2022		B	01/07/2022	Amended Side extension width. F Ele in line with the house.							Drawing Description: Existing and Proposed Floor Layout Drawing No.: ART/2022/SERE63AW/ELPL Rev B	Scale: 1:100 Paper Size: A3 Sheet No: 1 of 4	ART CONSULTANTS (UK) LTD 113 LONG LANE STANWELL TW19 7AL M:07960071377 E: ARTCONSULTANTSUK@GMAIL.COM
Rev	Date	Description																		
A	02/05/2022																			
B	01/07/2022	Amended Side extension width. F Ele in line with the house.																		