



Note: This Drawing is for planning purpose and should not be used for construction.
All dimensions should be confirmed on site and any deviation should be reported back to designer.

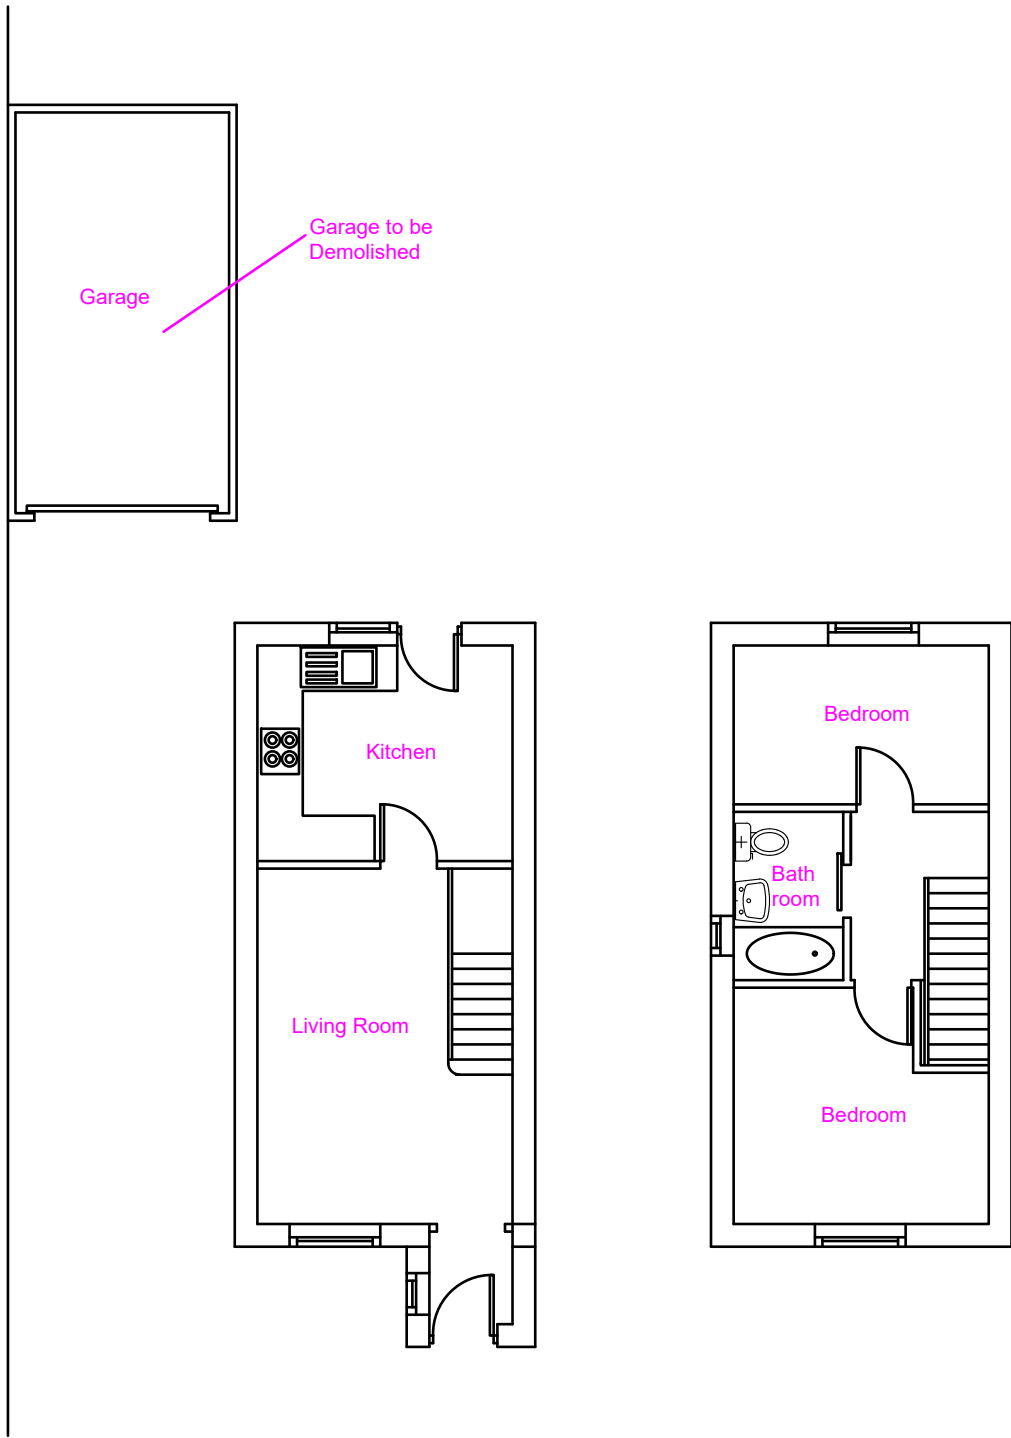

Existing Ground Floor

Existing First Floor

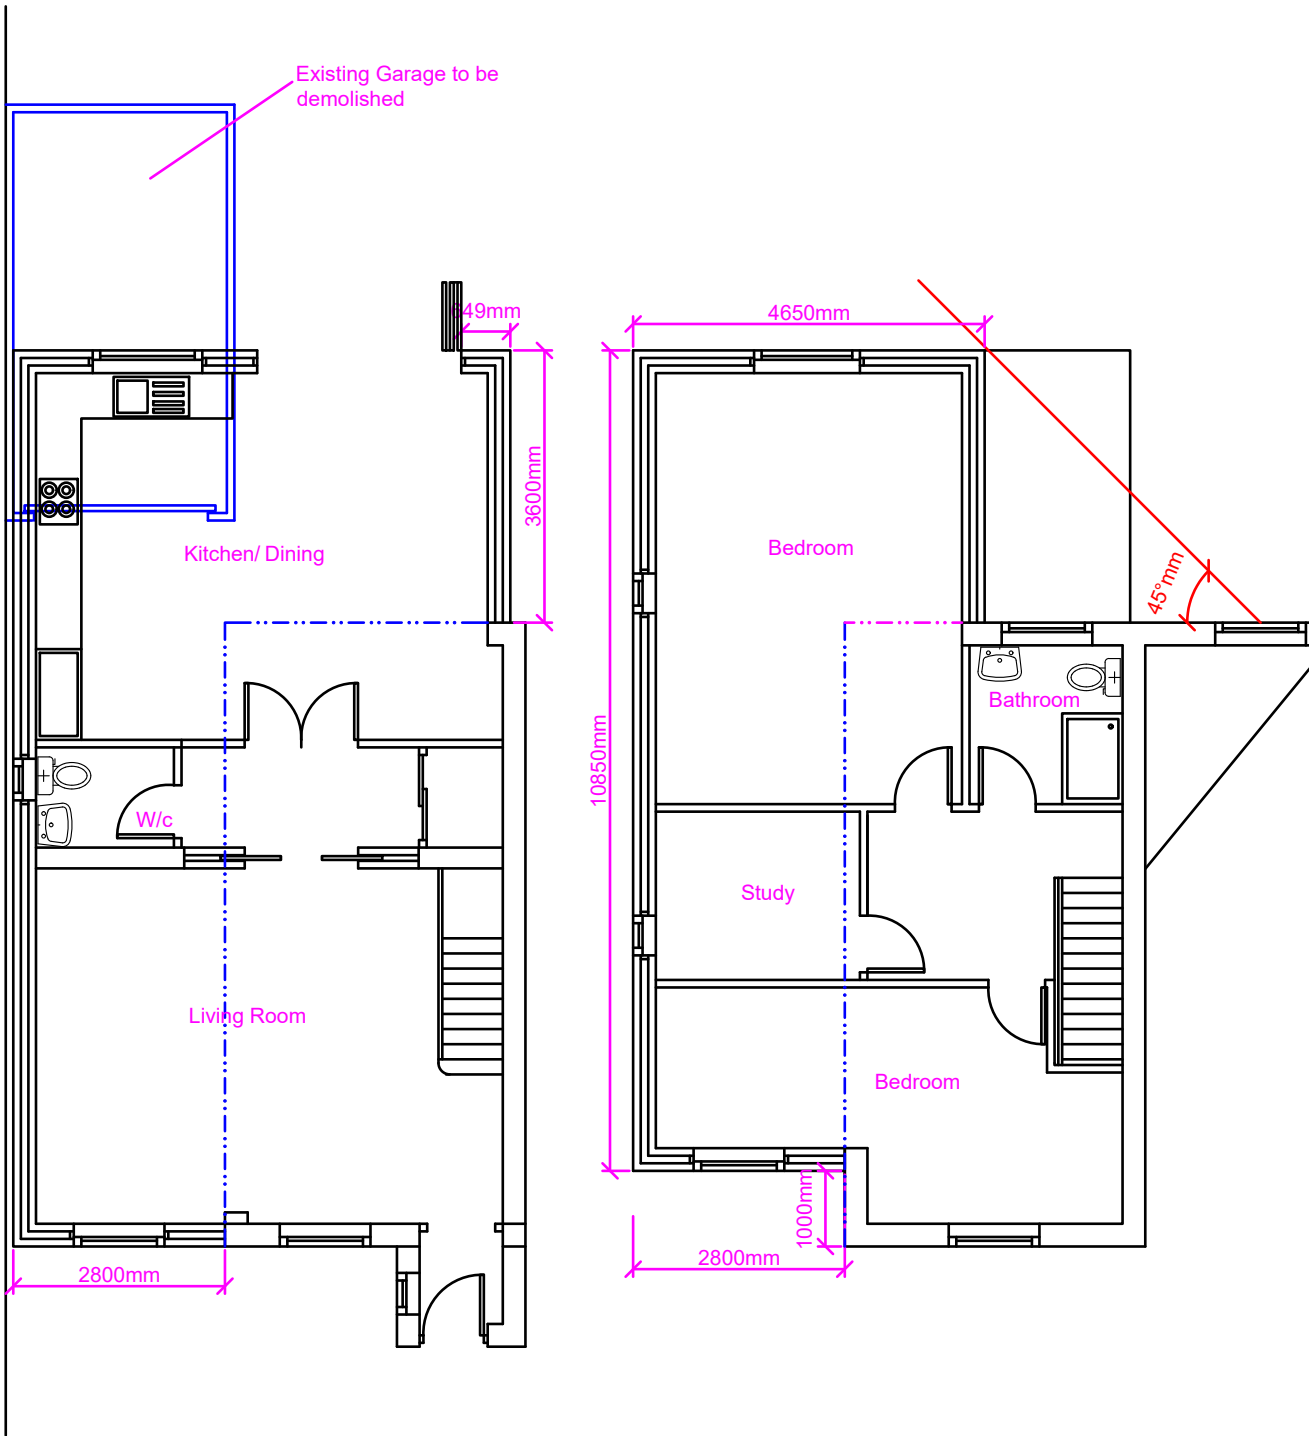

Proposed Ground Floor

Proposed First Floor

Proposed Development:

Double Storey Side and Part Single Storey Part Double Storey Rear Extension

Site Address:

63 Abbotswood Way
Hayes UB3 3PF

Revisions:

Rev	Date	Description
A	22/08/2022	

Drawing Description:

Existing and Proposed Floor Layout

Drawing No:

ART/2022/DSSSE63AW/ELPL

Scale: 1:100
Paper Size: A3
Sheet No: 1 of 4



ART CONSULTANTS (UK) LTD
113 LONG LANE
STANWELL
TW19 7AL
M:07960071377
E: ARTCONSULTANTSUK@GMAIL.COM