


Note: This Drawing is for planning purpose and should not be used for construction.  
All dimensions should be confirmed on site and any deviation should be reported back to designer.

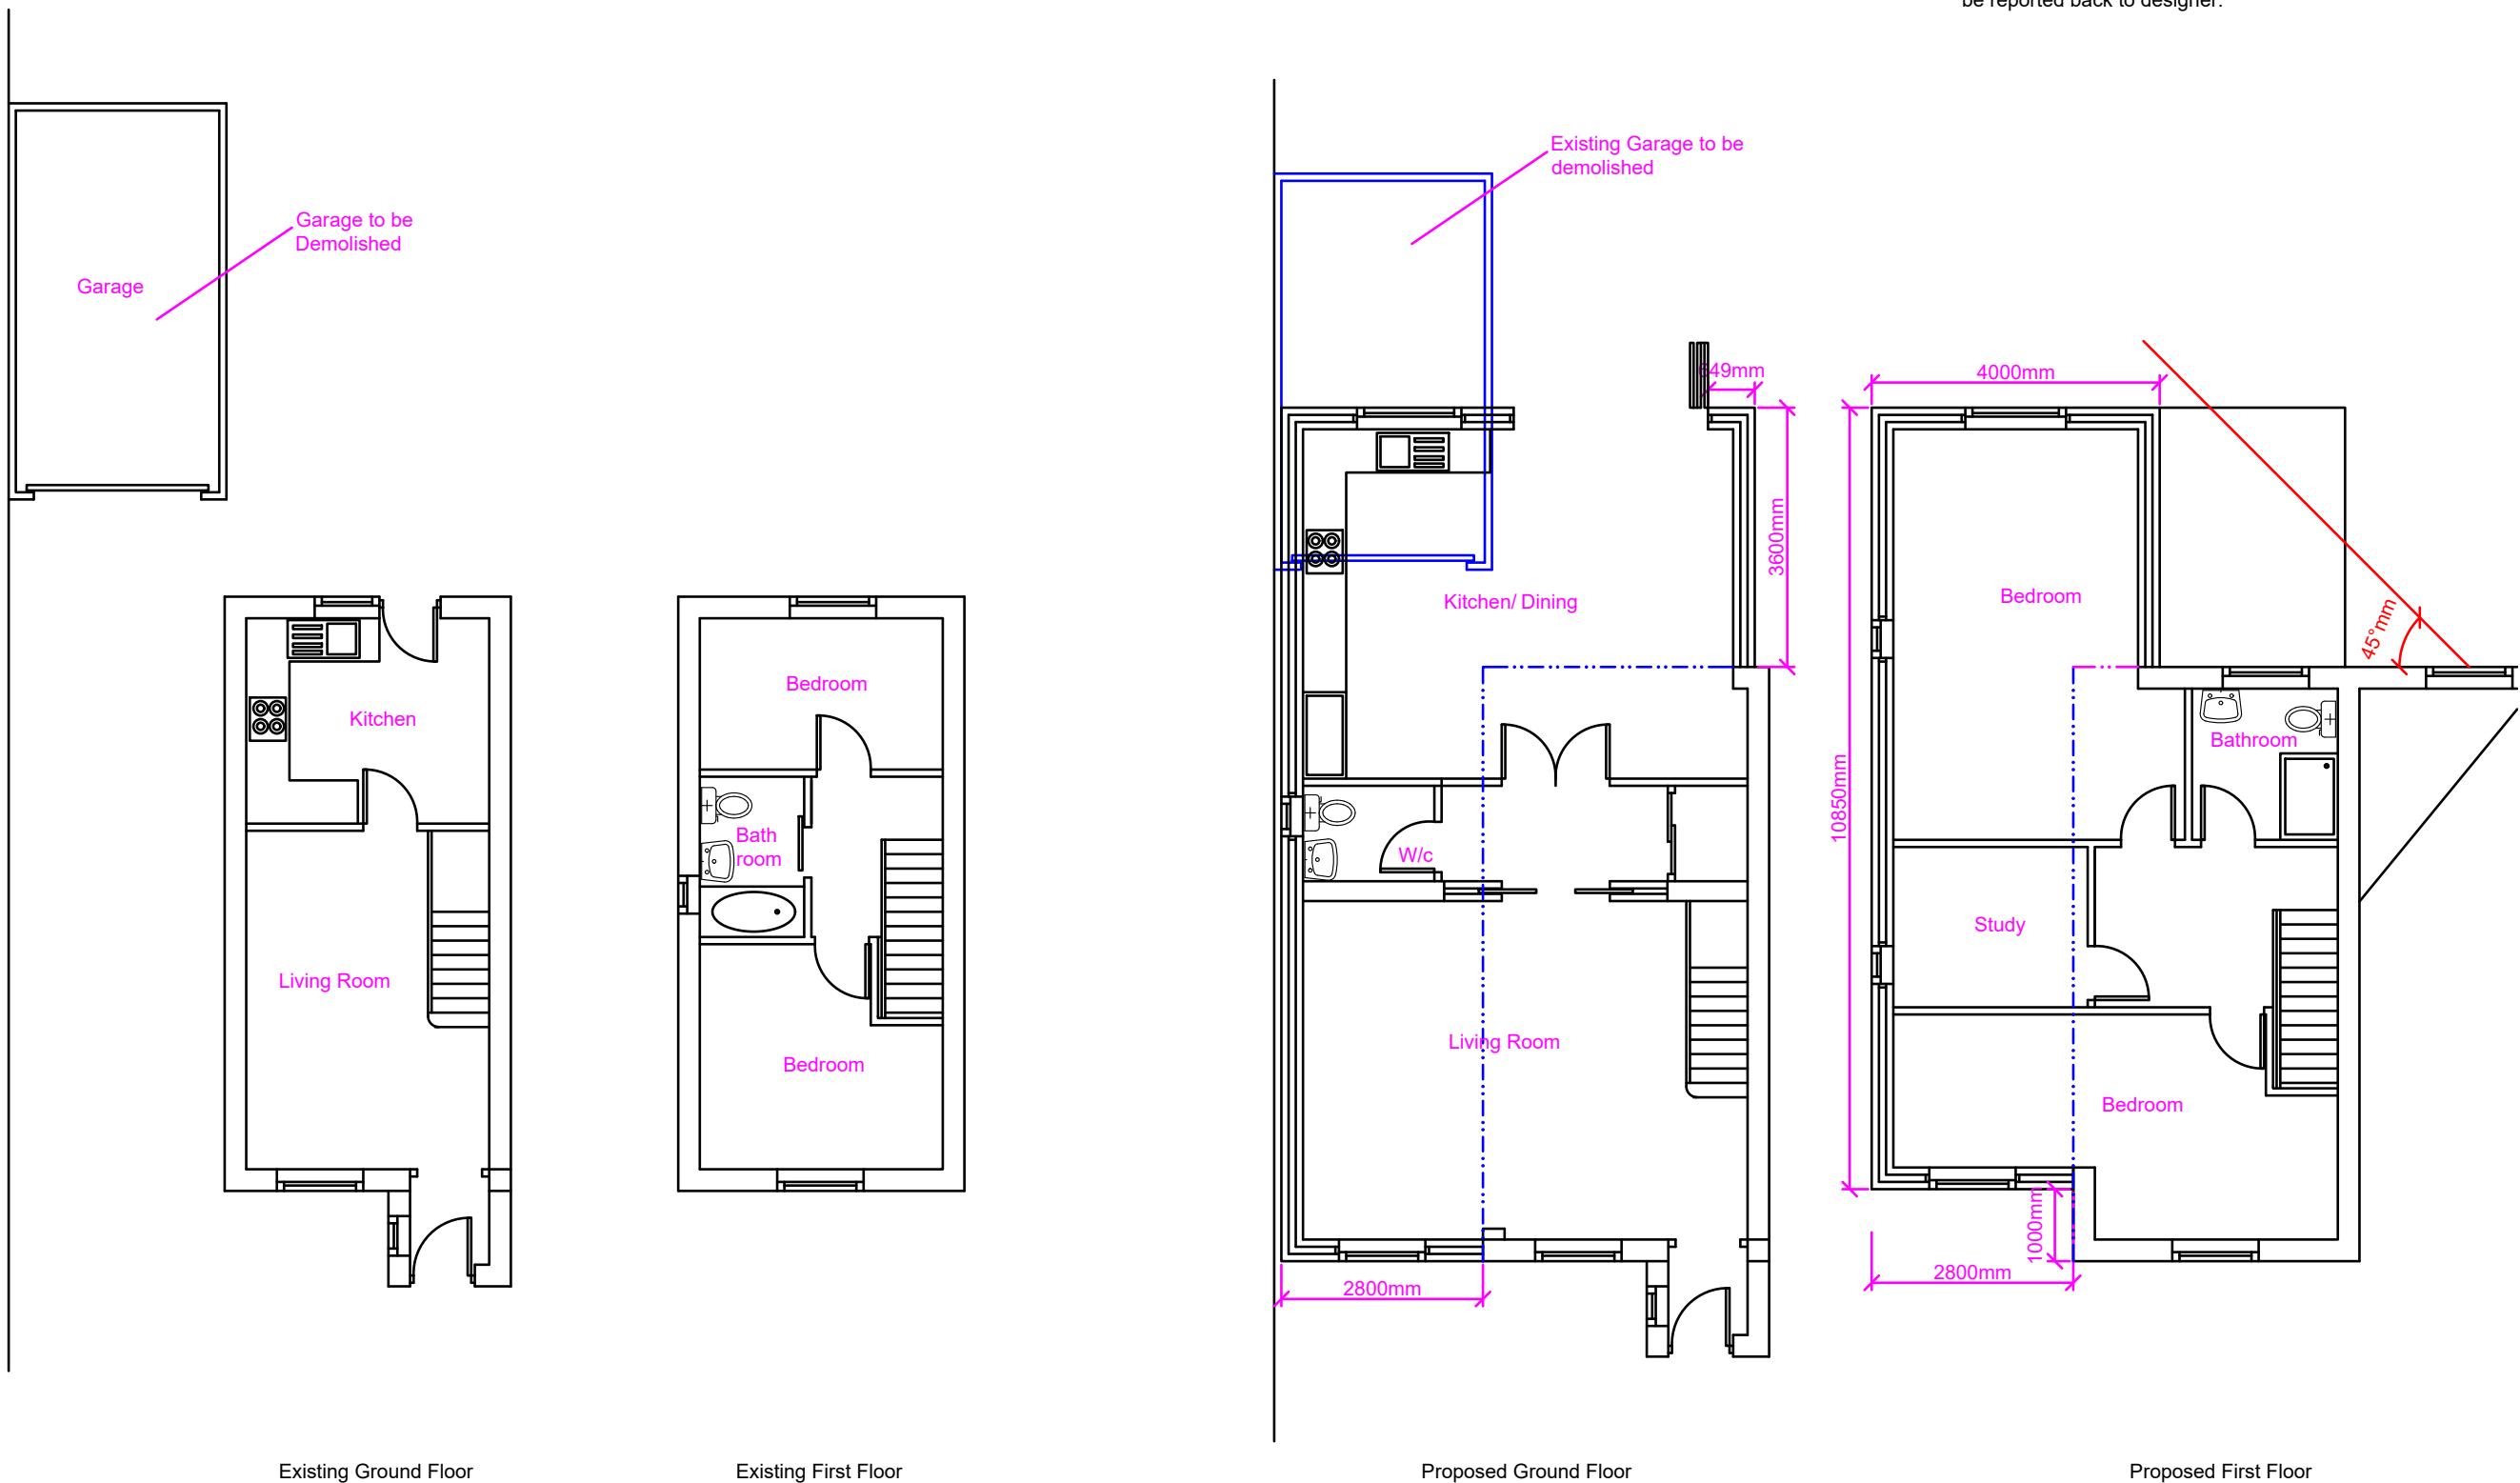

**Proposed Development:**  
Double Storey Side and Part Single Storey Part Double Storey Rear Extension

**Site Address:**  
63 Abbotswood Way  
Hayes UB3 3PF

Revisions:		
Rev	Date	Description
A	22/08/2022	
B	07/10/2022	Reduced the width of FF Rear Ext

**Drawing Description:**  
Existing and Proposed Floor Layout  
**Drawing No:**  
ART/2022/DSSSE63AW/ELPL RevB

Scale: 1:100  
Paper Size: A3  
Sheet No: 1 of 4

ART CONSULTANTS (UK) LTD  
113 LONG LANE  
STANWELL  
TW19 7AL  
M:07960071377  
E: ARTCONSULTANTSUK@GMAIL.COM