


GENERAL NOTES

This drawing is to be read in conjunction with all other relevant drawings, schedules and specifications issued.
Any discrepancies with the information depicted in this drawing must be reported in writing. Responsibility cannot be accepted for alterations made to this drawing without prior permission.
This drawing must not be photocopied, scaled or reproduced otherwise scale accuracy cannot be guaranteed.
This drawing should not be used in any circumstances for any structural calculation or building construction / demolition work.

Land Registry Note

This drawing has been created in accordance with the guidelines included in the Land Registry Practice Guide 40.

— Extent of title
— Communal area

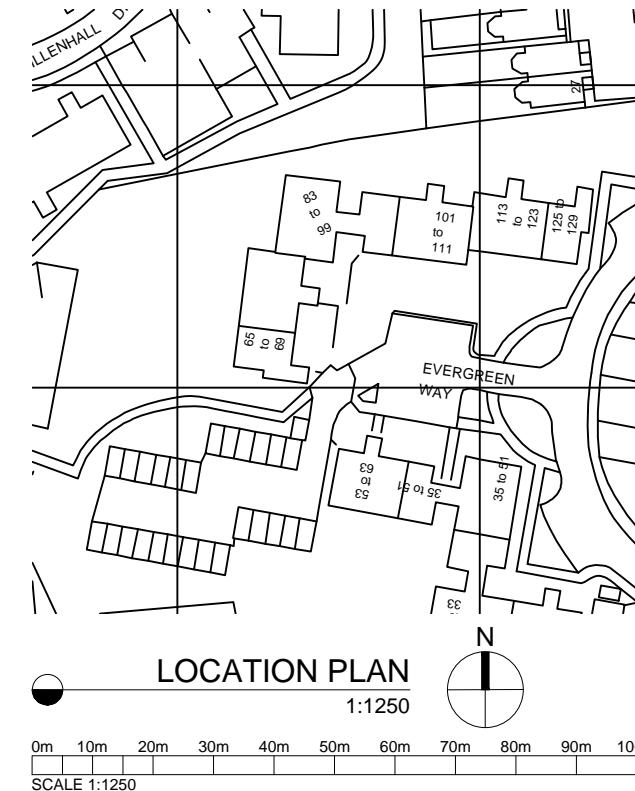

PROJECT TITLE

65 EVERGREEN WAY,
HAYES, MIDDLESEX,
UB3 2BH

DRAWING TITLE

LAND REGISTRY PLAN

0m 1m 2m 3m 4m 5m 6m 7m 8m
SCALE 1:100

SCALE 1:100 SIZE A3 DRAWING 850315

CHECKED PH DATE 12/04/22

GROUND FLOOR

1:100

