


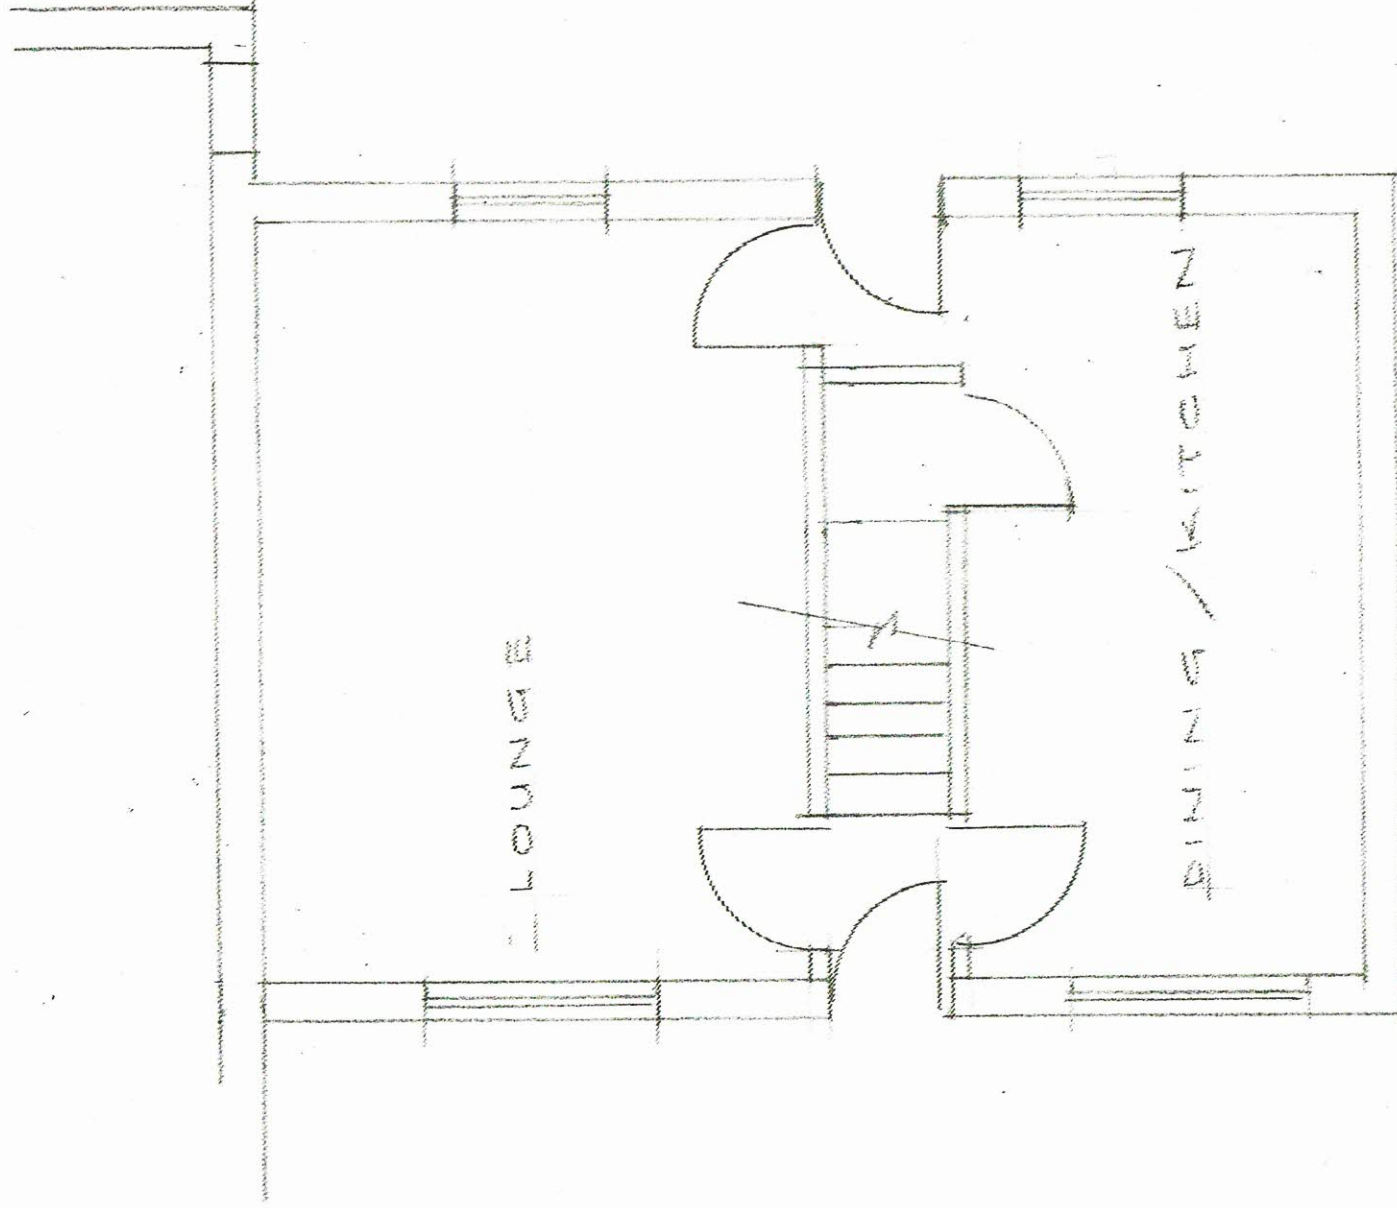


GROUND FLOOR (EXISTING)




SCALE: 1:50 DATE: APR, 2022/10/01

REAR EXTENSION AT
10 NORTH ROAD, WEST BRATHTON

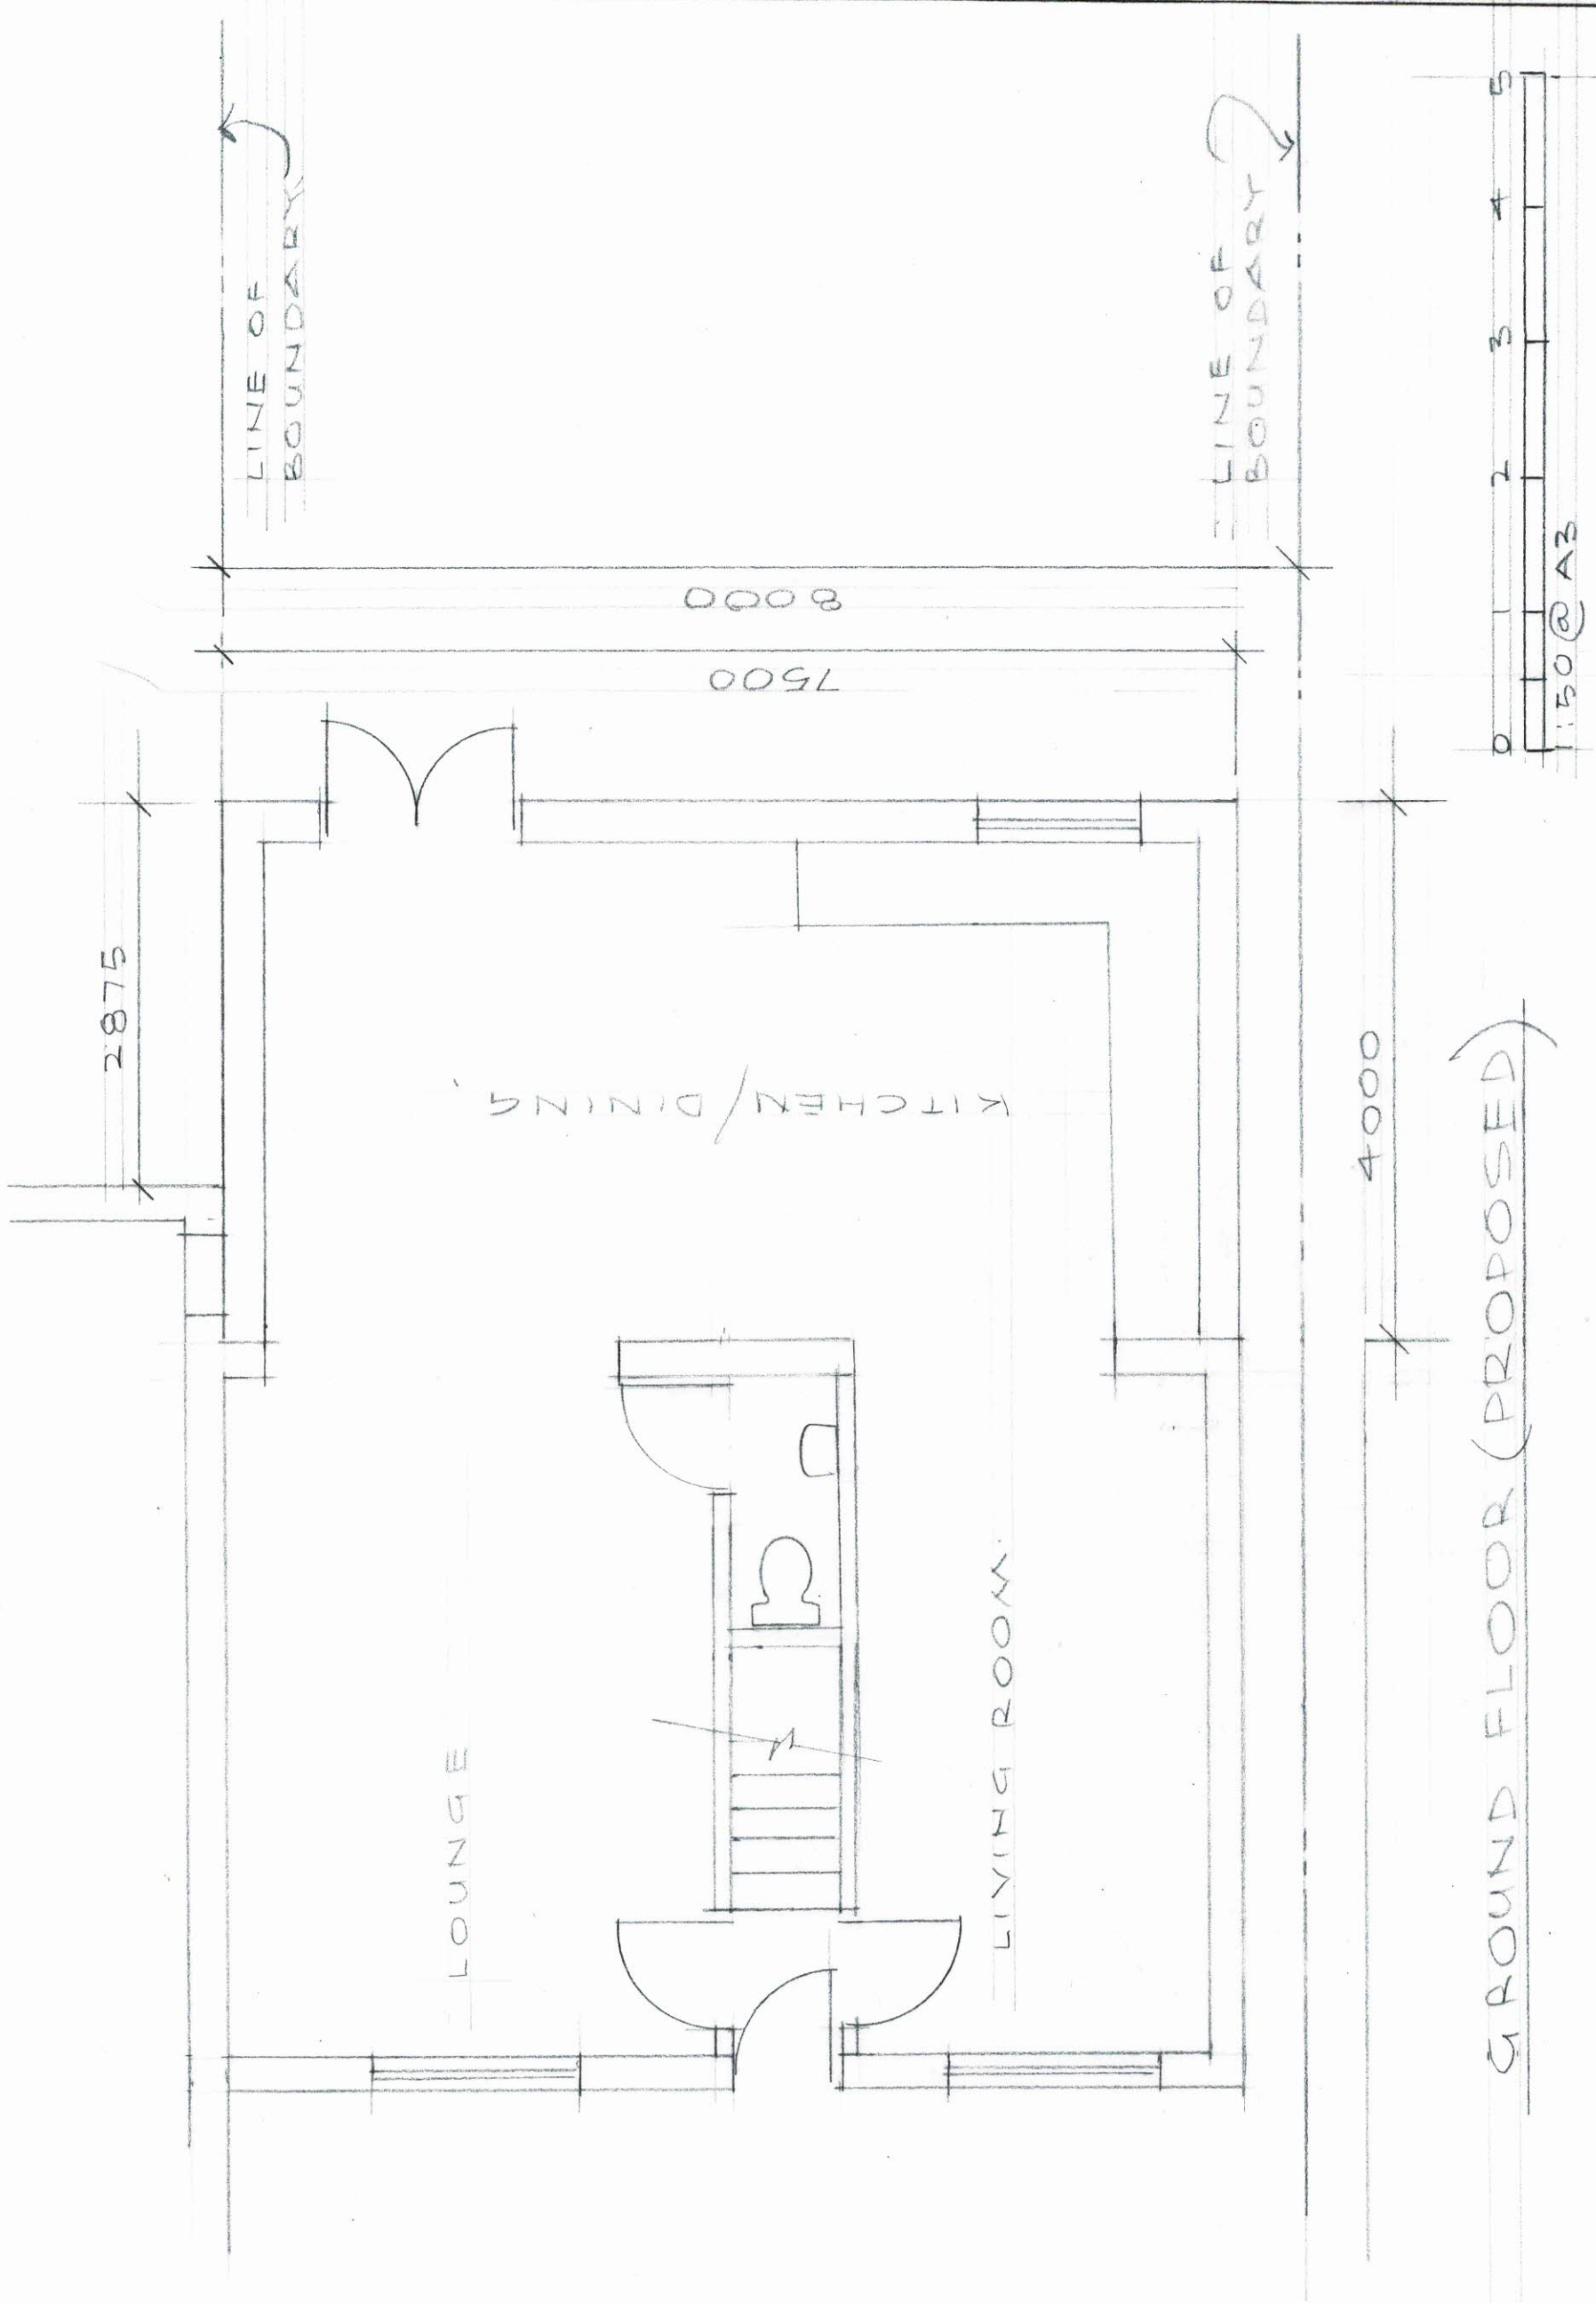

GROUND FLOOR (PROPOSED)

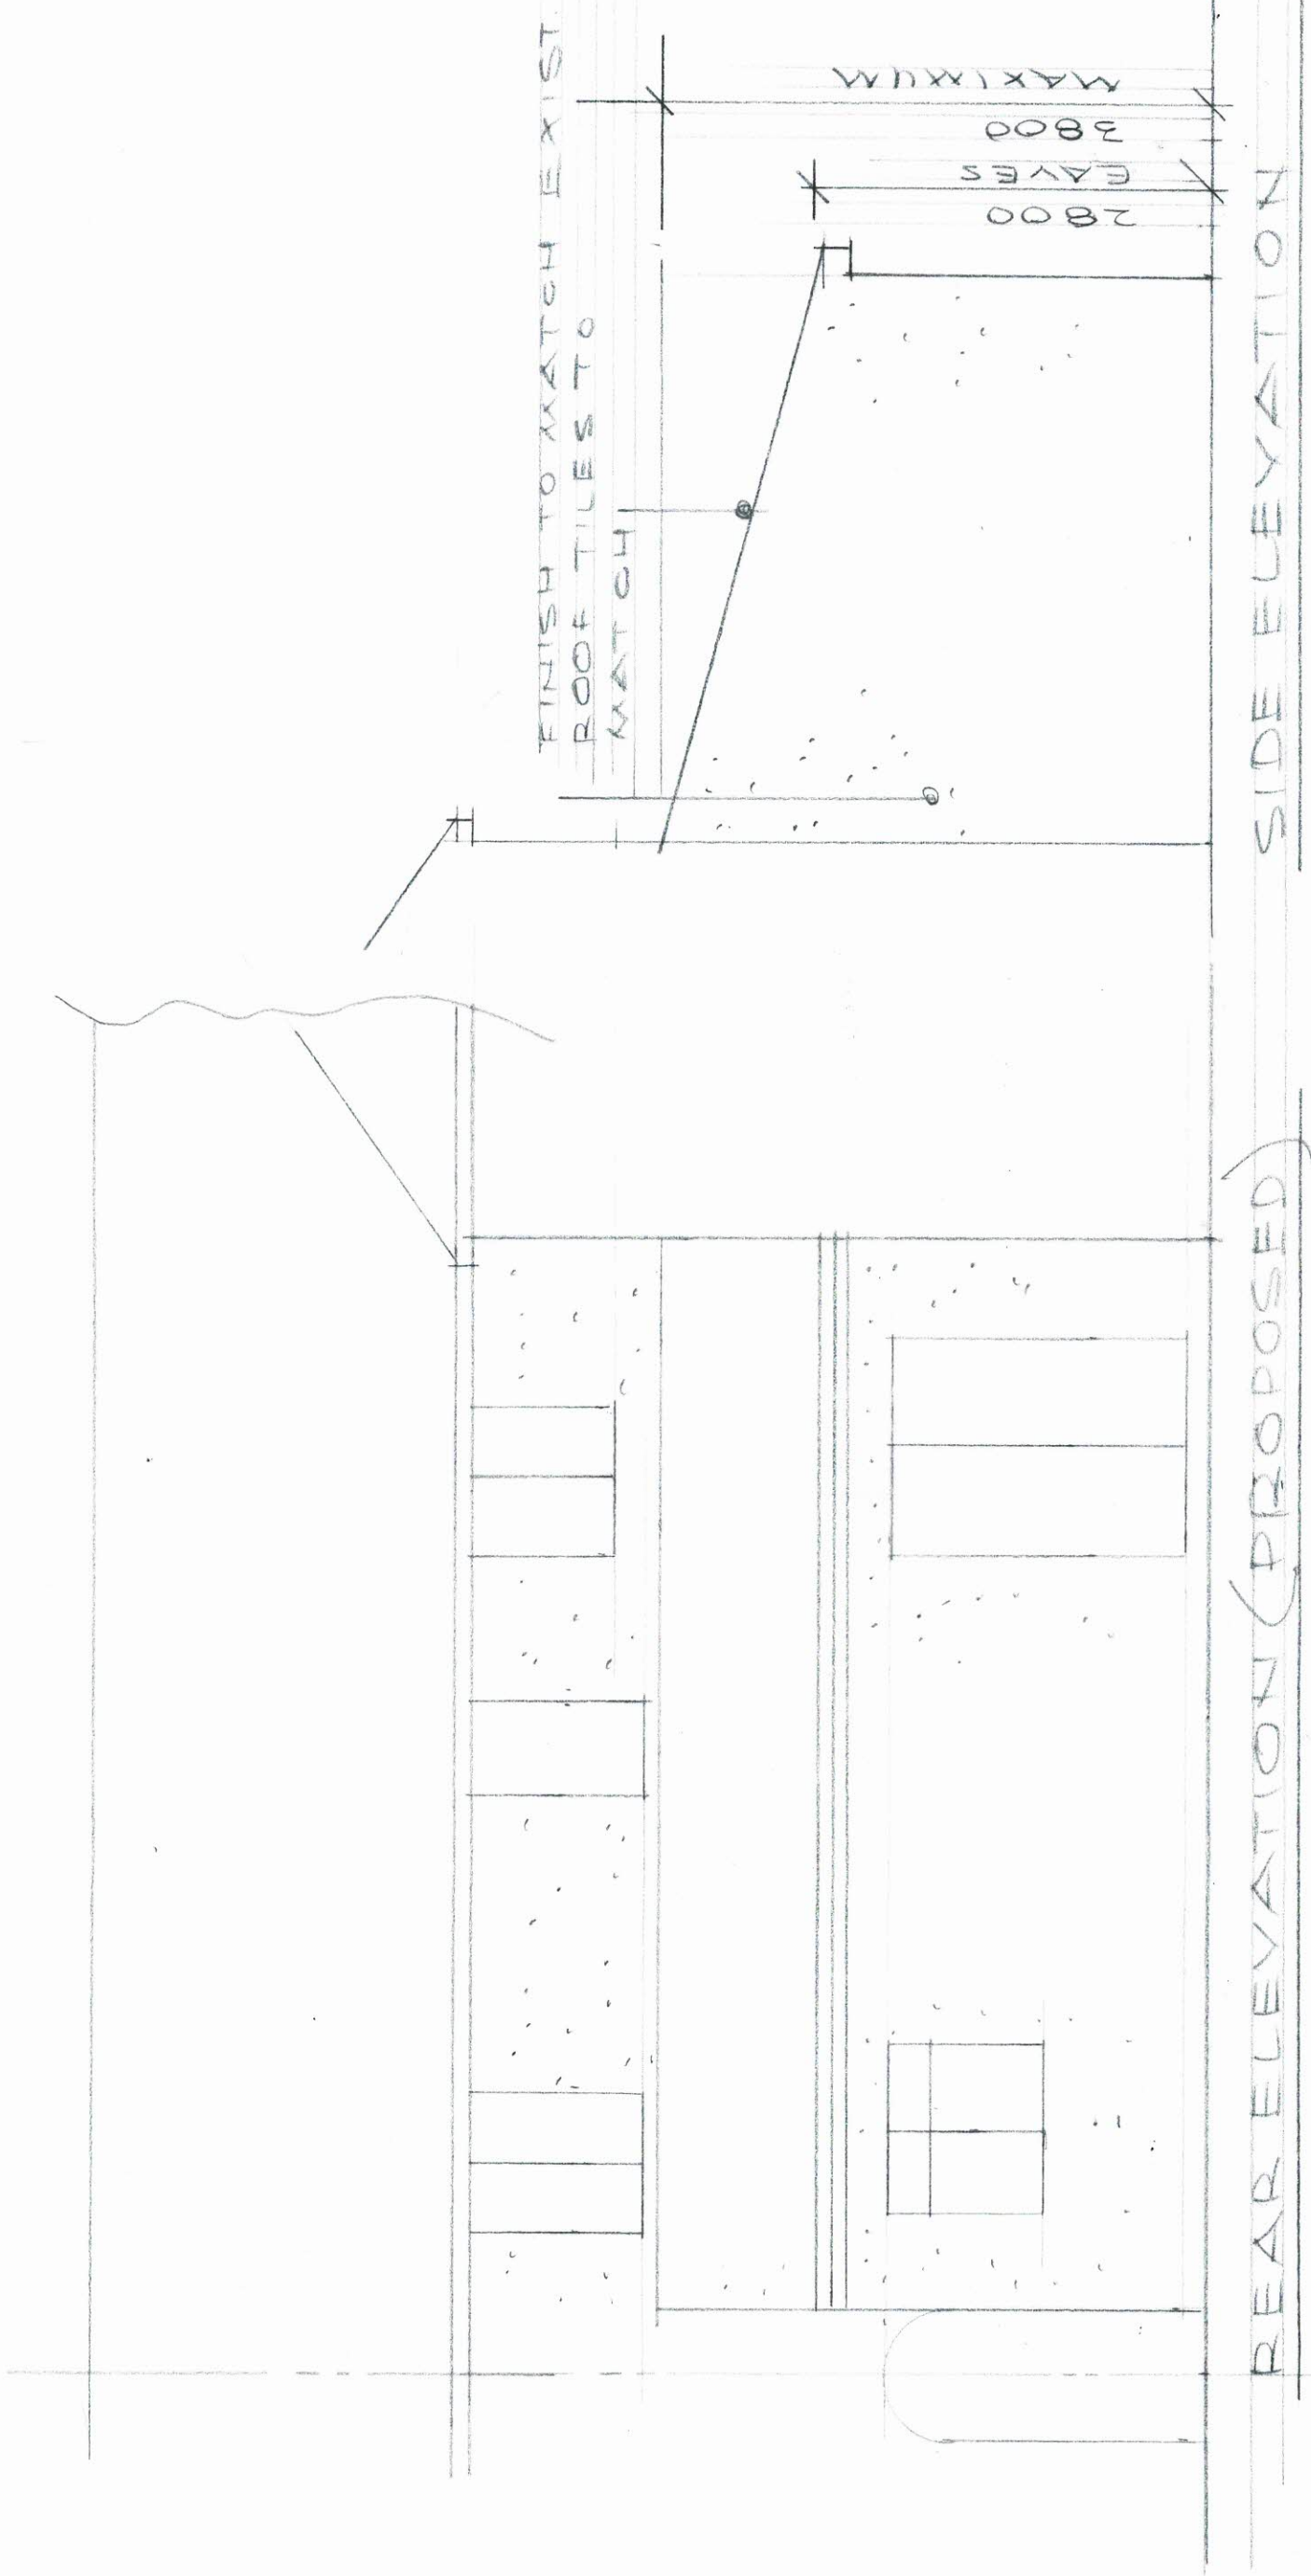

REAR EXTENSION AT
10 NORTH ROAD, WEST BRAYTON

SCALE: 1:50 DATE: APR, 22

2022/10/03