



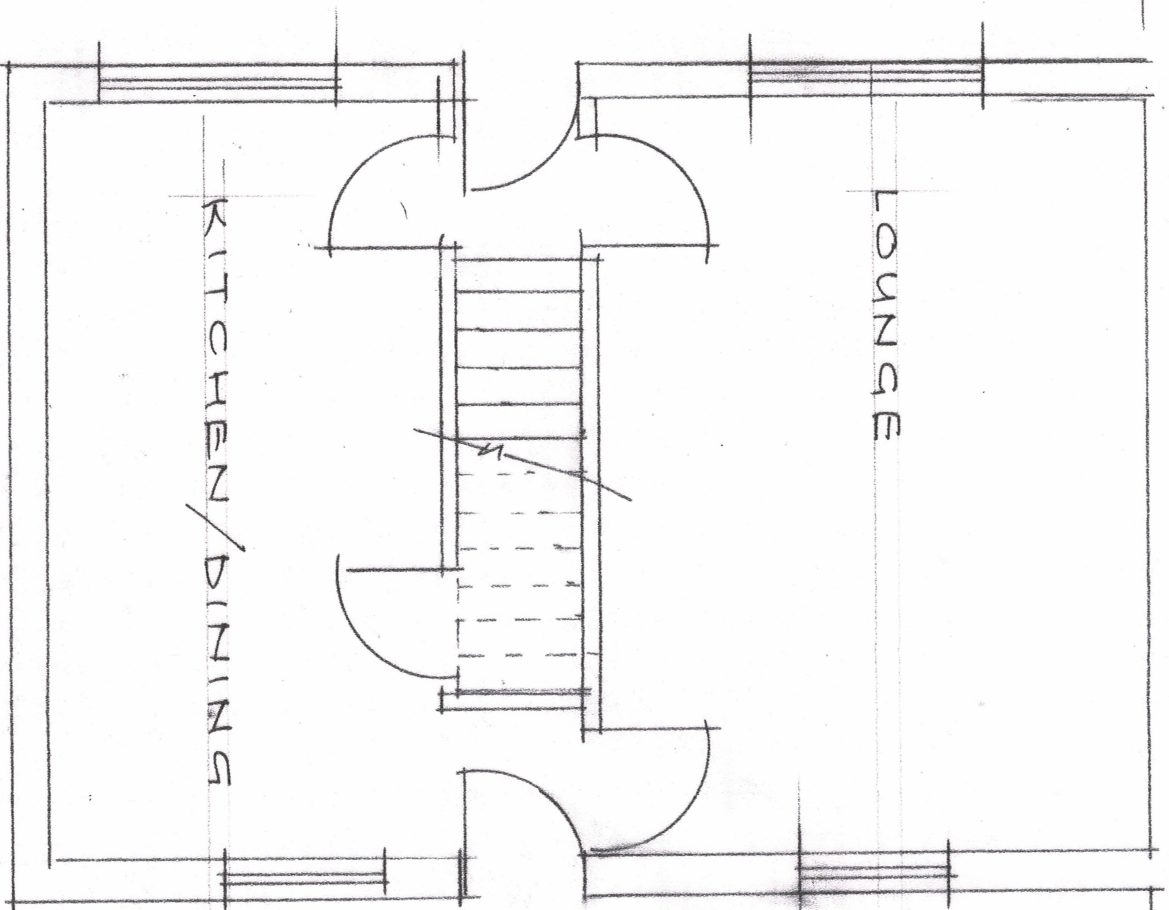


GROUND FLOOR (EXISTING)

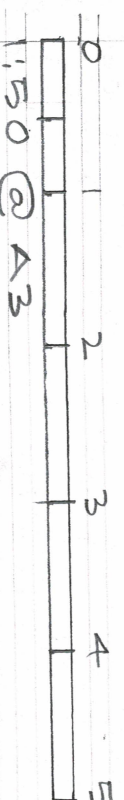

FIRST FLOOR EXTENSION (PART) AND REAR EXT.
10 NORTH ROAD, WEST DRAYTON

SCALE: 1:150 DATED: JULY, 22
2022/107/01

4M EXTENSION 'PRIOR
APPROVAL NOT REQ'
REF NO: 77260/APP/2022/1515
DECISION: 24/06/22

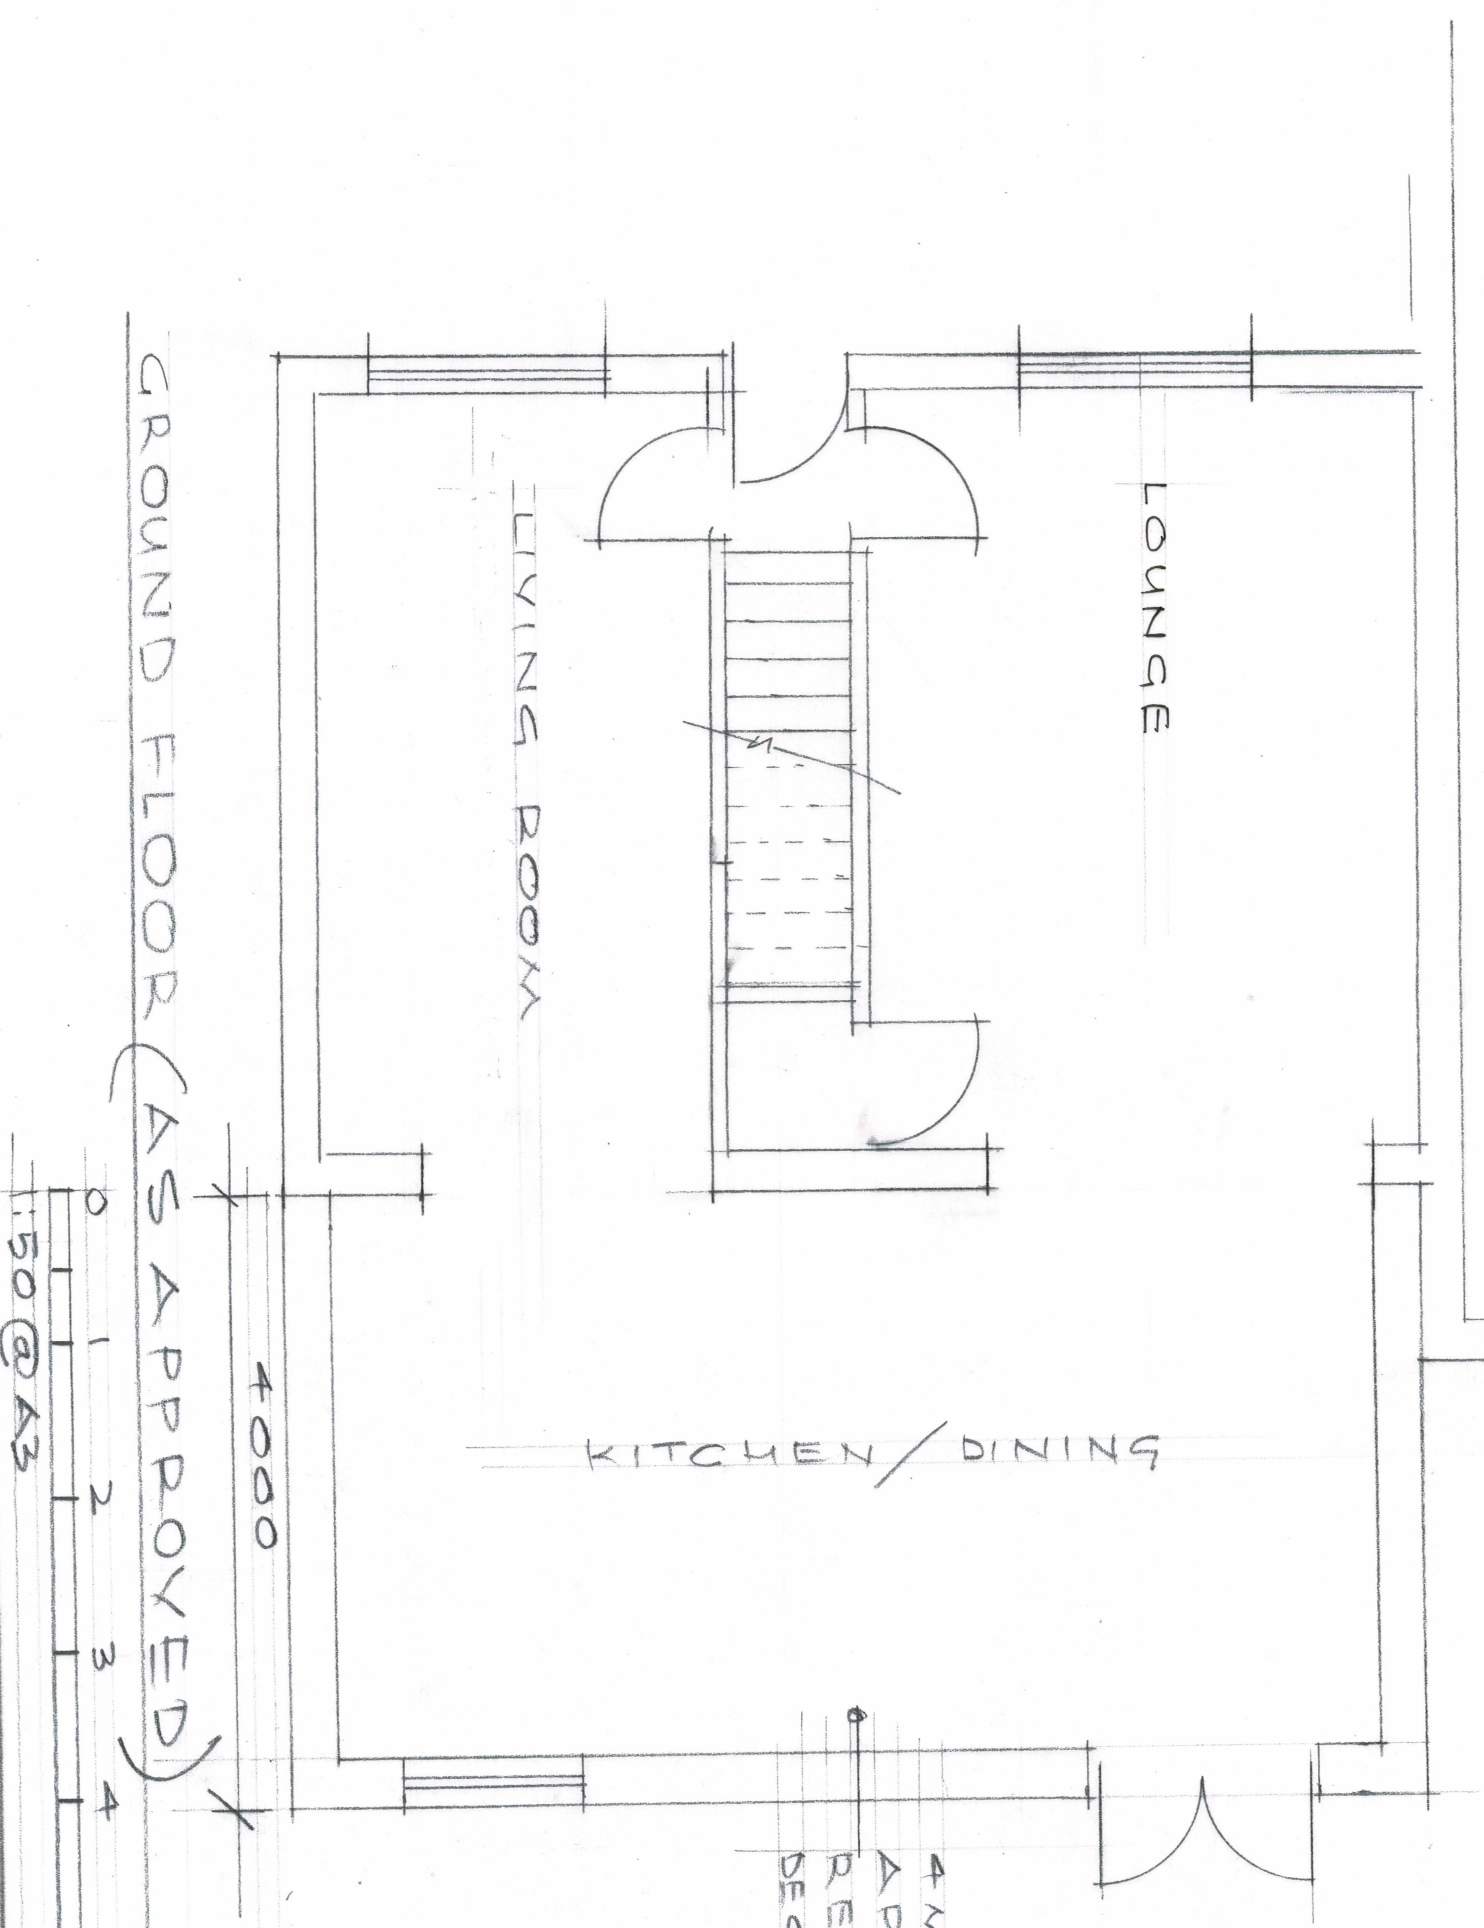

GROUND FLOOR (AS APPROVED)


4000

1150 @ A3


0 1 2 3 4 5

FIRST FLOOR EXTENSION (PART) AND REAR EXT.
10 NORTH ROAD, WEST DRAYTON

SCALE: 1:150 DATE: JULY, 22
2022/107/02

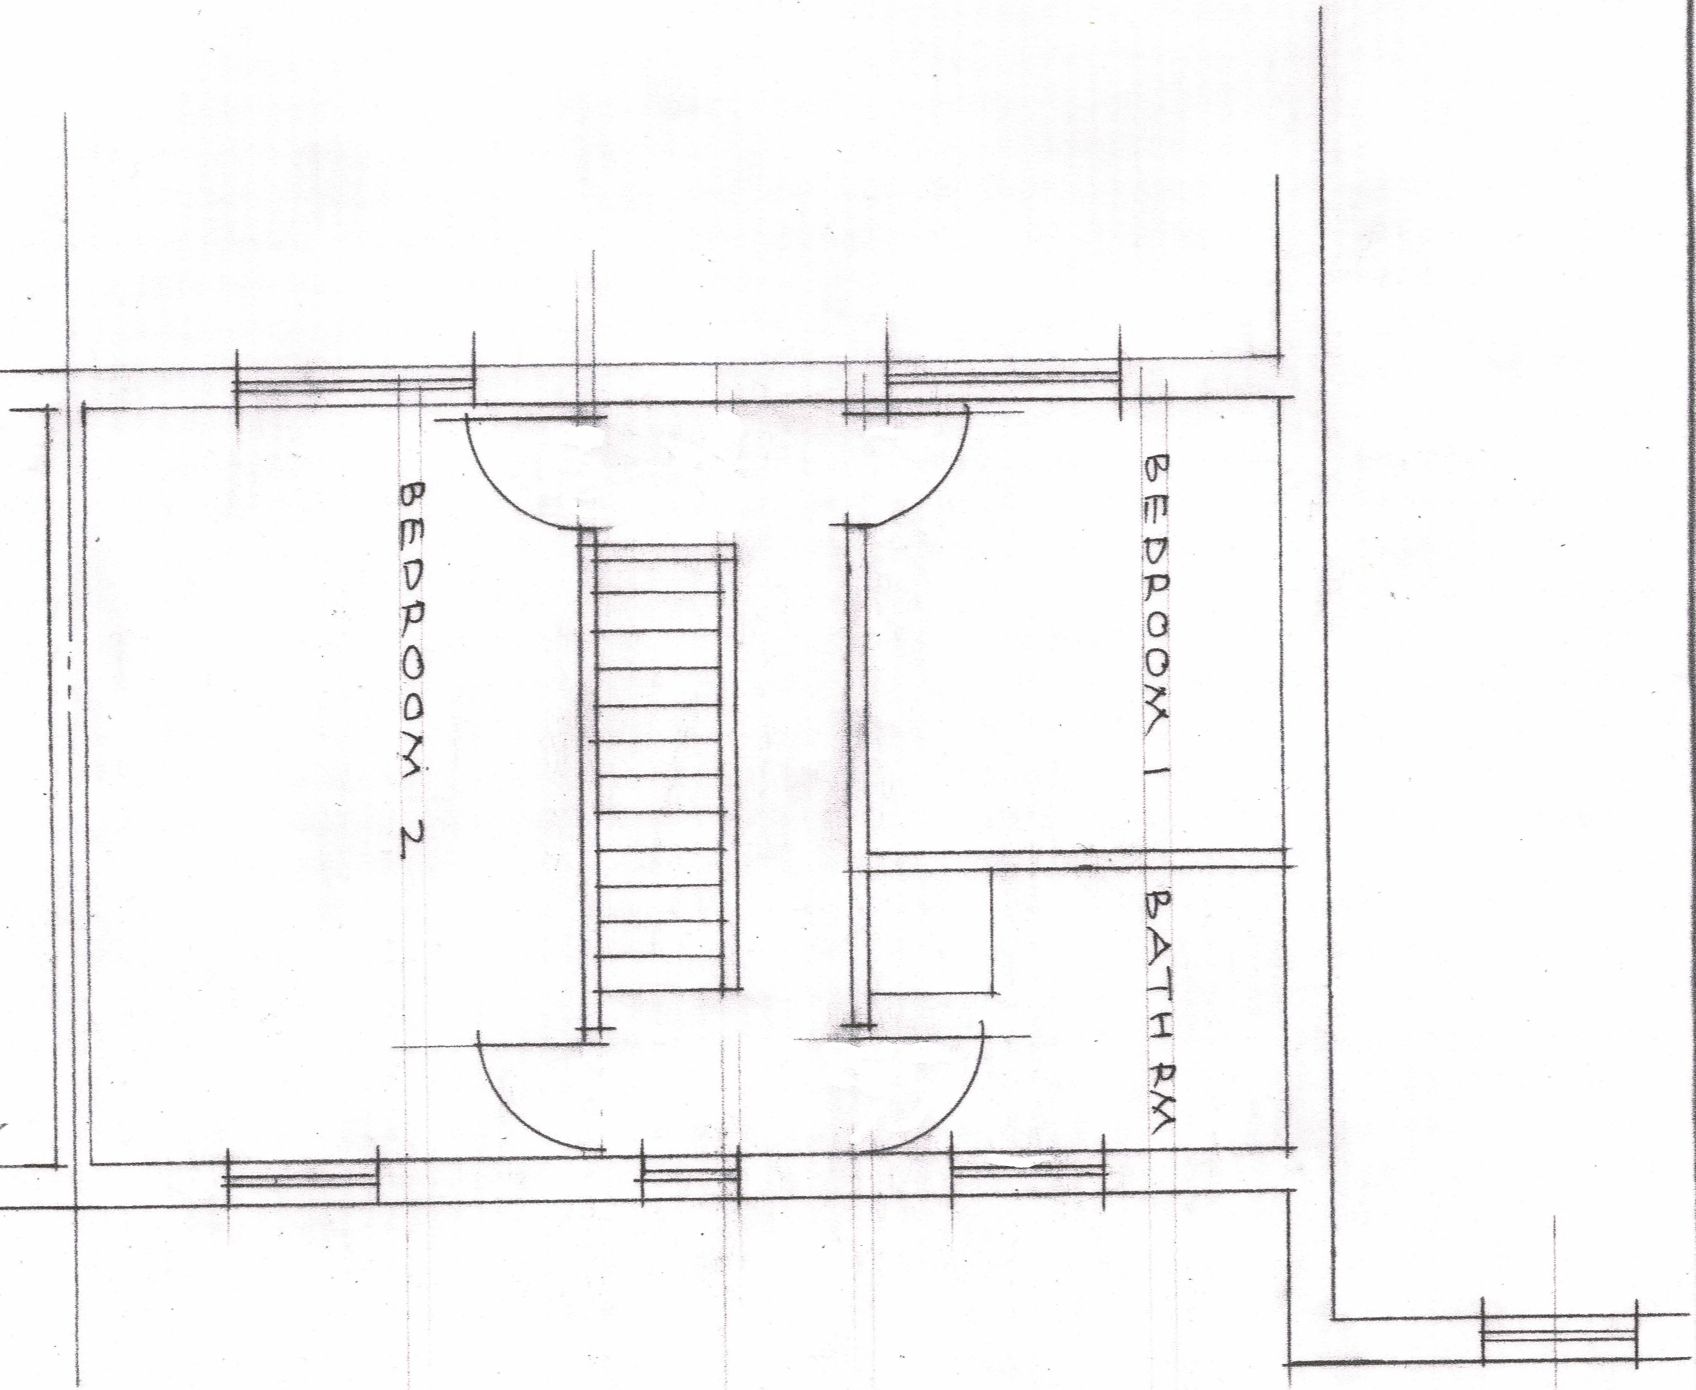


FIRST FLOOR (EXISTING)

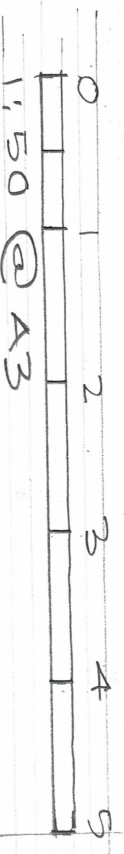


FIRST FLOOR EXTENSION AT
10 NORTH ROAD, WEST DRAYTON

SCALE: 1:150 DATE: JULY, '22
2022/107/03

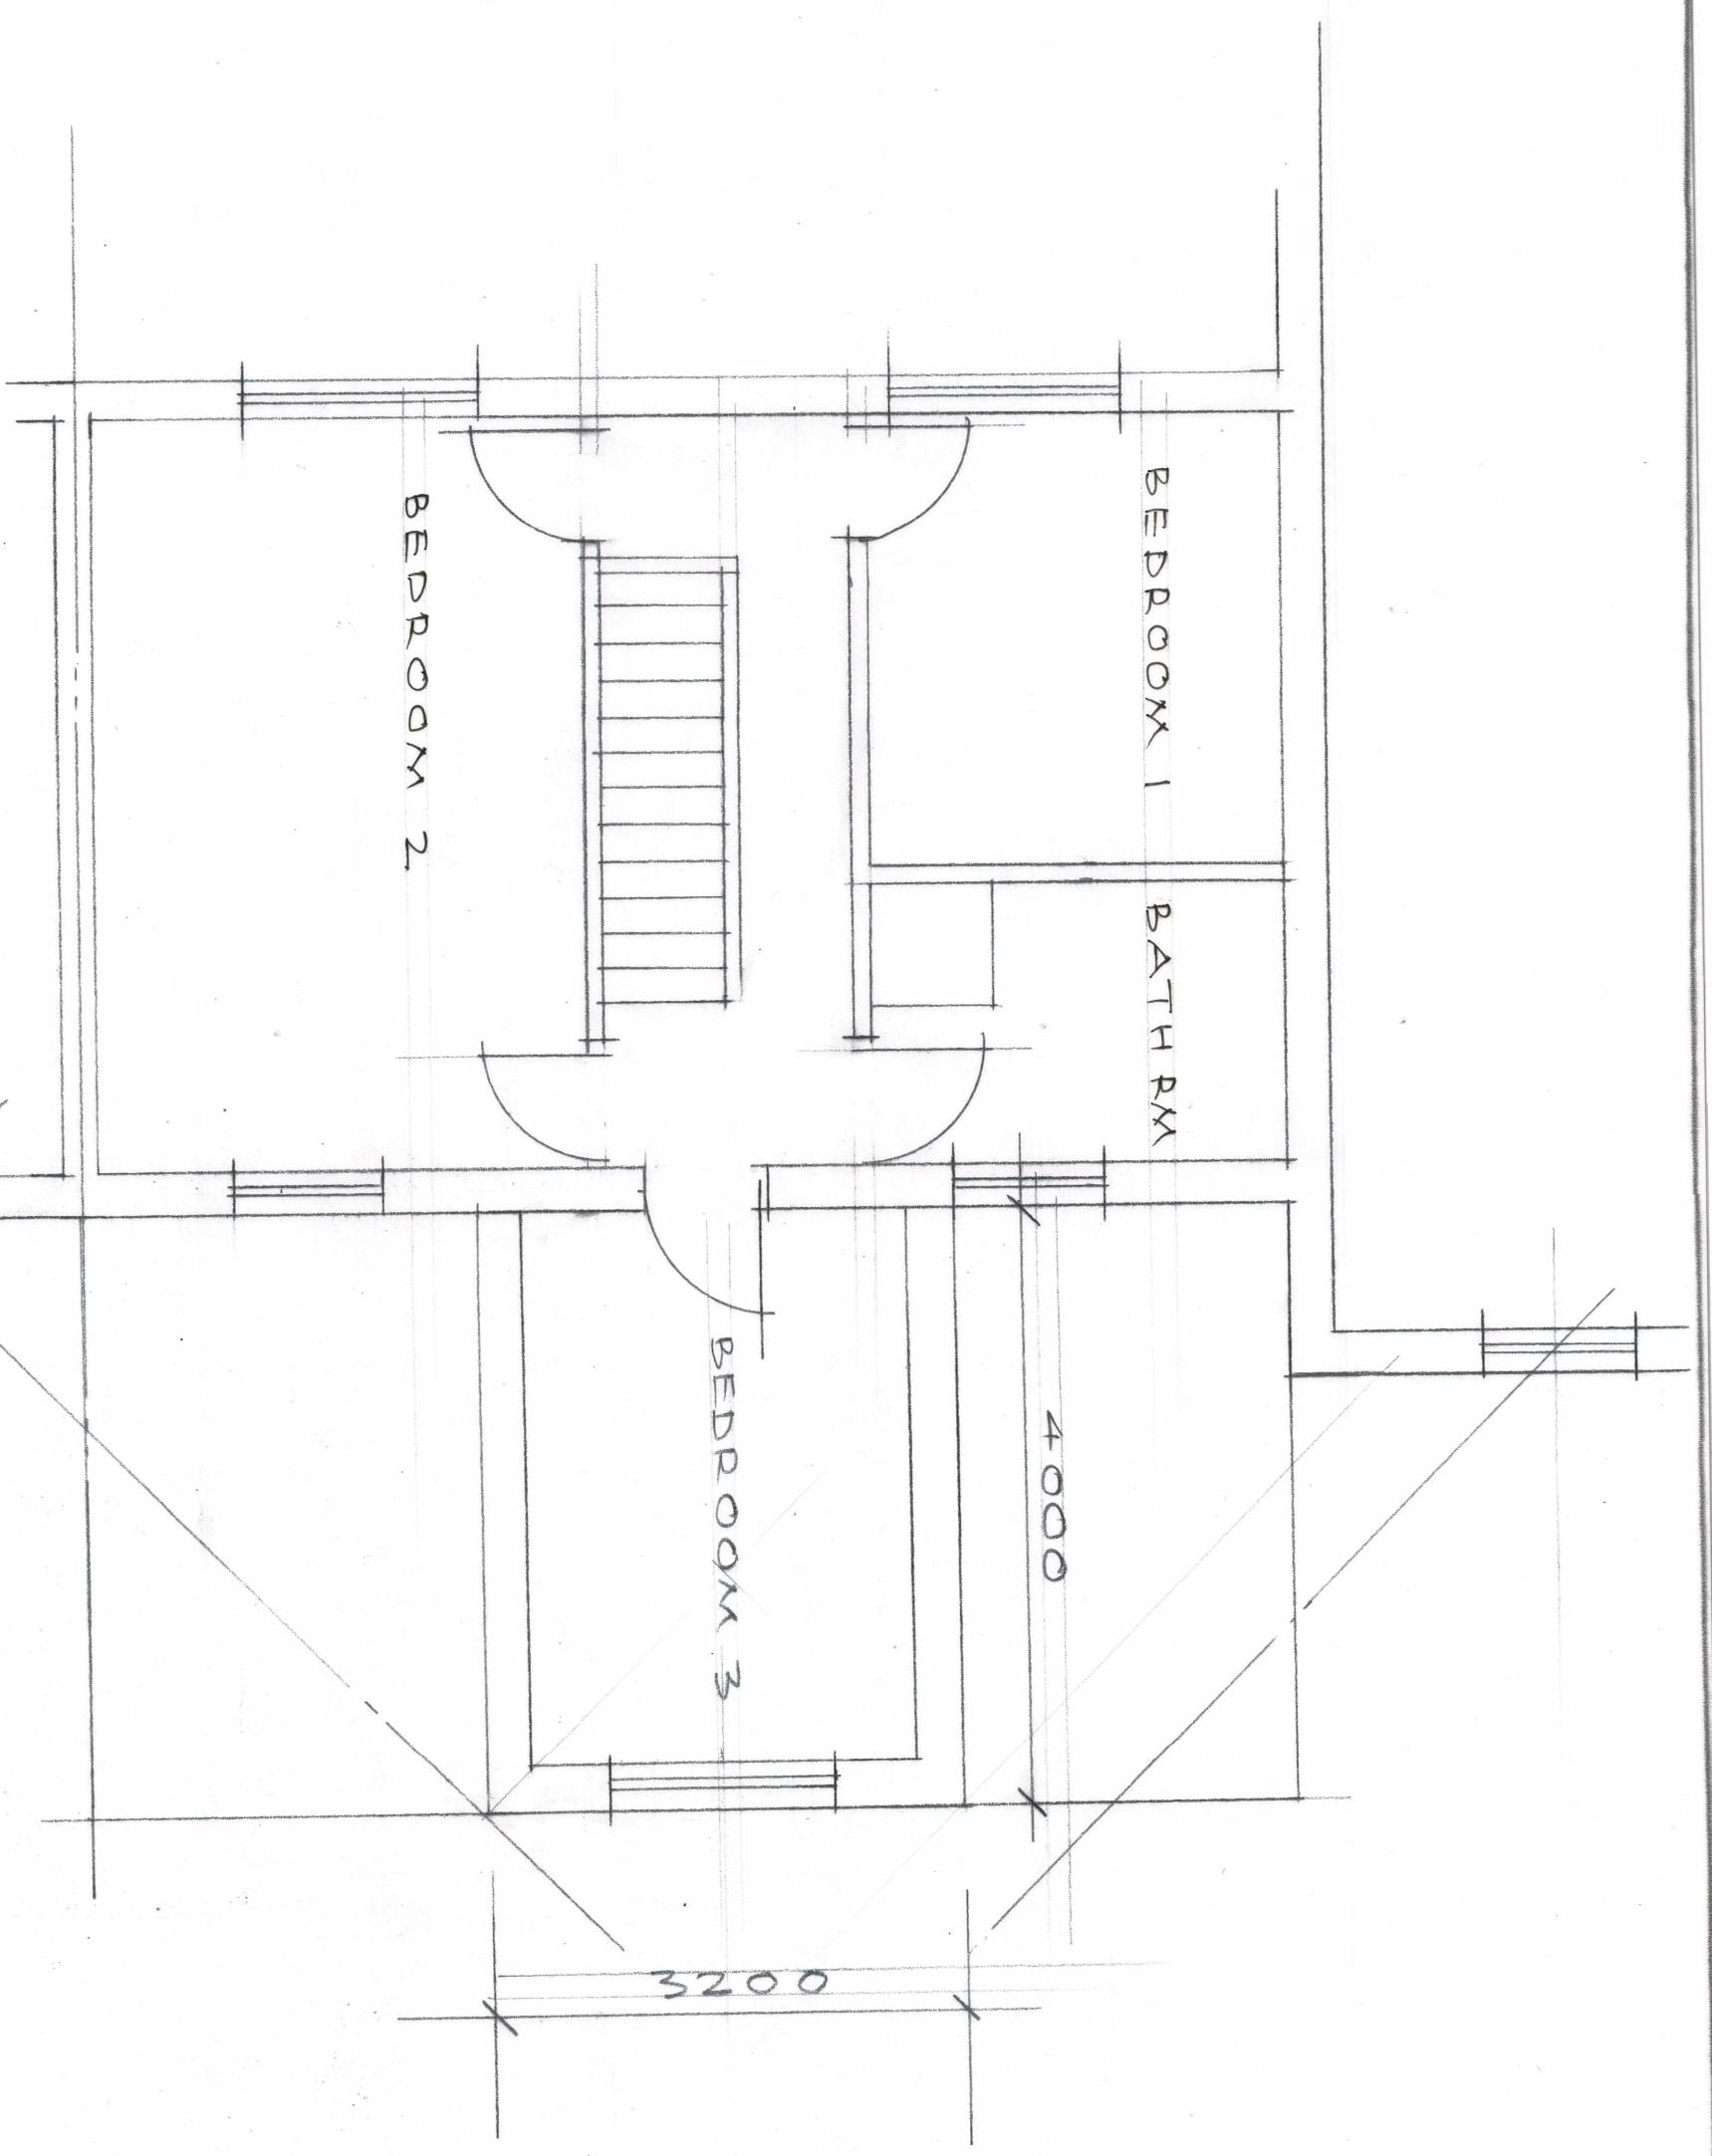

FIRST FLOOR (PROPOSED)

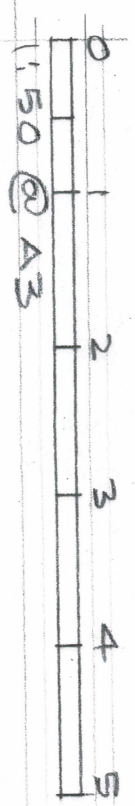

FIRST FLOOR EXTENSION AT
10 NORTH ROAD, WEST DRAYTON

SCALE: 1:50 DATE: JULY, 22
2022/107/04