




East

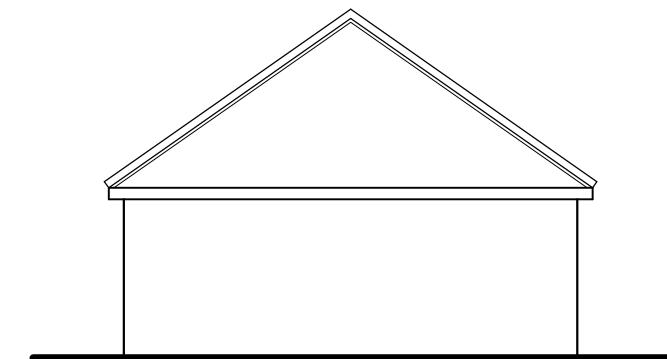


North

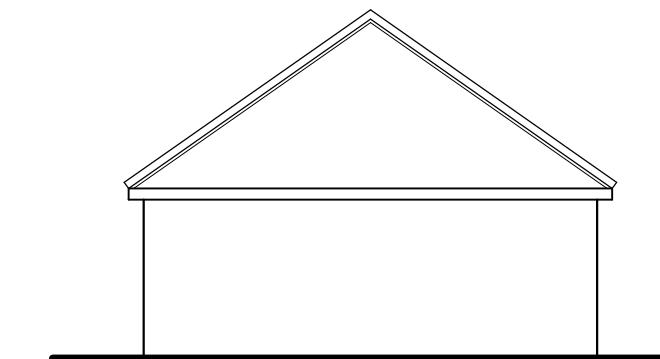

West

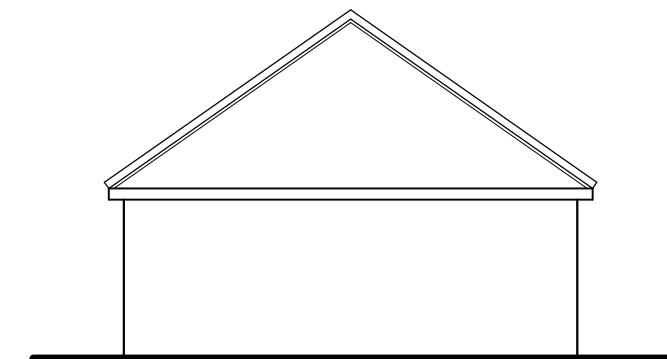

South

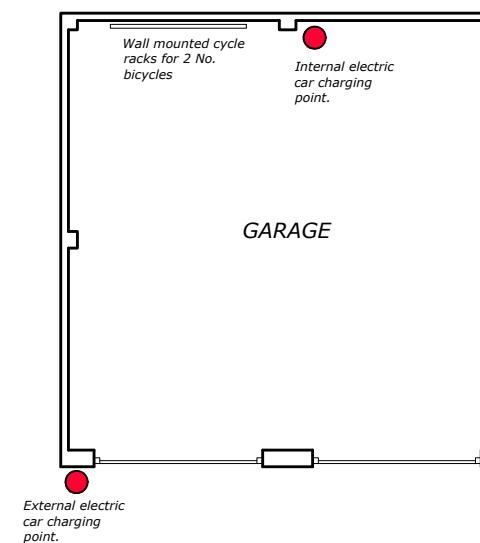

Garage Plans and Elevations Plot 4

0 5m 10m

LAND r/o 25-31 WARREN ROAD,
ACCESS OFF HEYTHROP DRIVE, ICKENHAM.

W J Macleod
ARCHITECT
70b High Street Northwood Middlesex HA8 1BL
phone 01923 840600

Drawing Number 22 / 3521 / 16 Revision A
Date 11 / 8 / 22
Scale 1:100 @ A3