
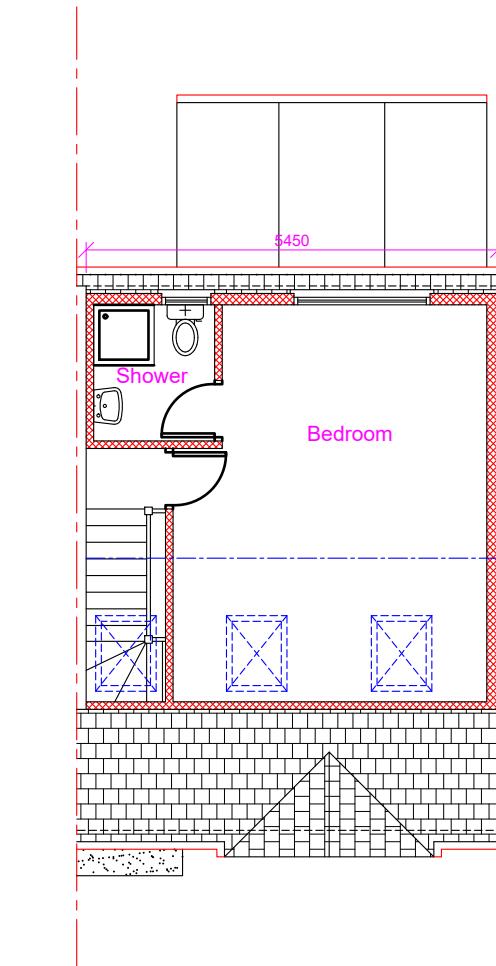
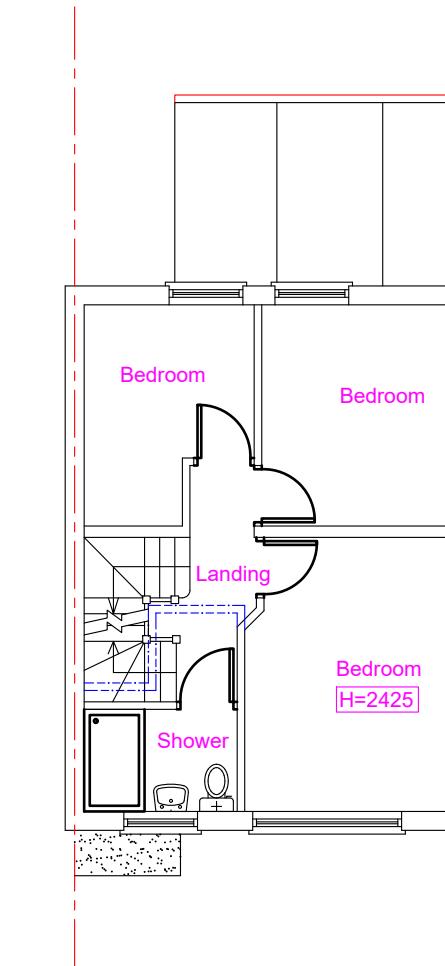
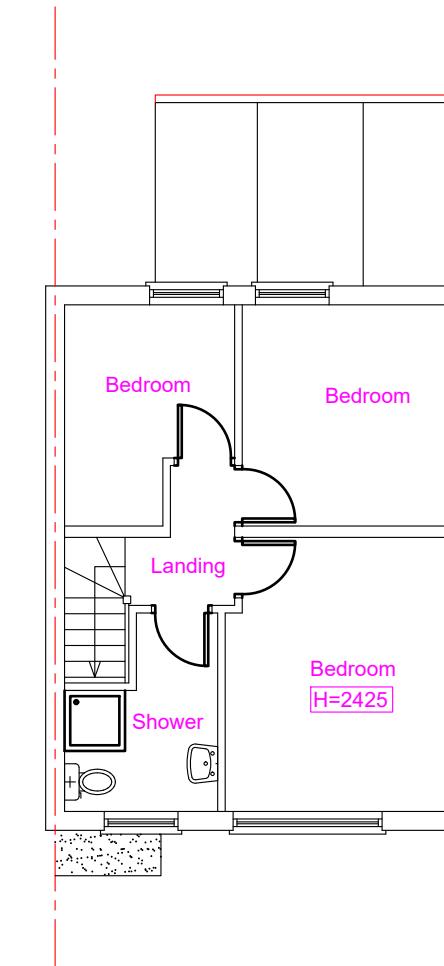
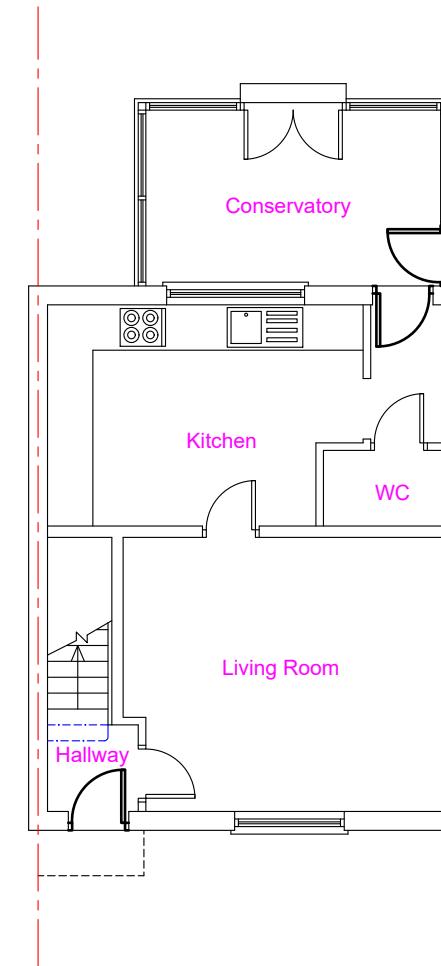


Note: This Drawing is for planning purpose and should not be used for construction.  
All dimensions should be confirmed on site and any deviation should be reported back to designer.

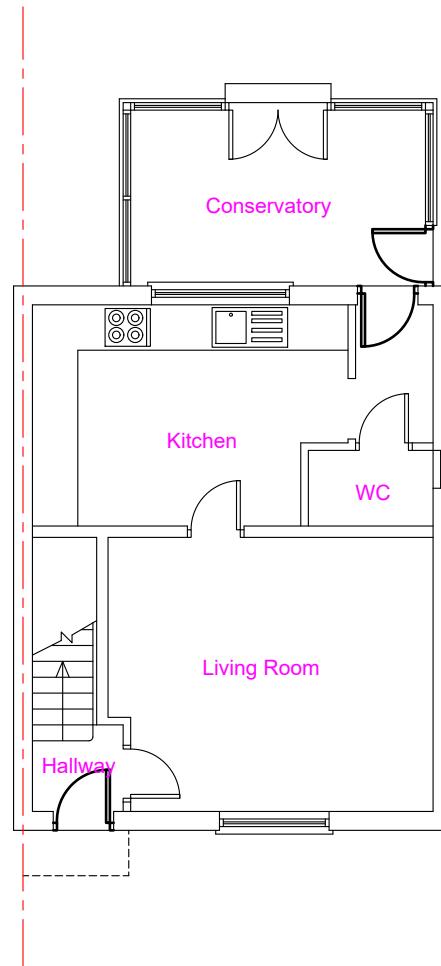

| <b>Proposed Development:</b><br>Loft Extension | <b>Site Address:</b><br>11 Maygoods View<br>Uxbridge<br>UB8 2HG | <b>Revisions:</b><br><table border="1"> <tr> <th>Rev</th> <th>Date</th> <th>Description</th> </tr> <tr> <td>A</td> <td>10/05/2022</td> <td></td> </tr> <tr> <td></td> <td></td> <td></td> </tr> <tr> <td></td> <td></td> <td></td> </tr> <tr> <td></td> <td></td> <td></td> </tr> </table> | Rev | Date | Description | A | 10/05/2022 |  |  |  |  |  |  |  |  |  |  | <b>Drawing Description:</b><br>Existing & Proposed Floor Layouts<br><br><b>Drawing No:</b><br>ART/2022/LE11HR/ELPL | Scale: 1:100<br>Paper Size: A3<br>Sheet No: 1 of 4 | ART CONSULTANTS (UK) LTD<br>113 LONG LANE<br>STANWELL<br>TW19 7AL<br>M:07960071377<br>E: ARTCONSULTANTSUK@GMAIL.COM |
|--|---|--|-----|------|-------------|---|------------|--|--|--|--|--|--|--|--|--|--|--|--|---|
| Rev  | Date  | Description  |     |      |             |   |            |  |  |  |  |  |  |  |  |  |  |  |  |   |
| A  | 10/05/2022  |  |     |      |             |   |            |  |  |  |  |  |  |  |  |  |  |  |  |   |
|  |   |  |     |      |             |   |            |  |  |  |  |  |  |  |  |  |  |  |  |   |
|  |   |  |     |      |             |   |            |  |  |  |  |  |  |  |  |  |  |  |  |   |
|  |   |  |     |      |             |   |            |  |  |  |  |  |  |  |  |  |  |  |  |   |