


Note: This Drawing is for planning purpose and should not be used for construction.
All dimensions should be confirmed on site and any deviation should be reported back to designer.

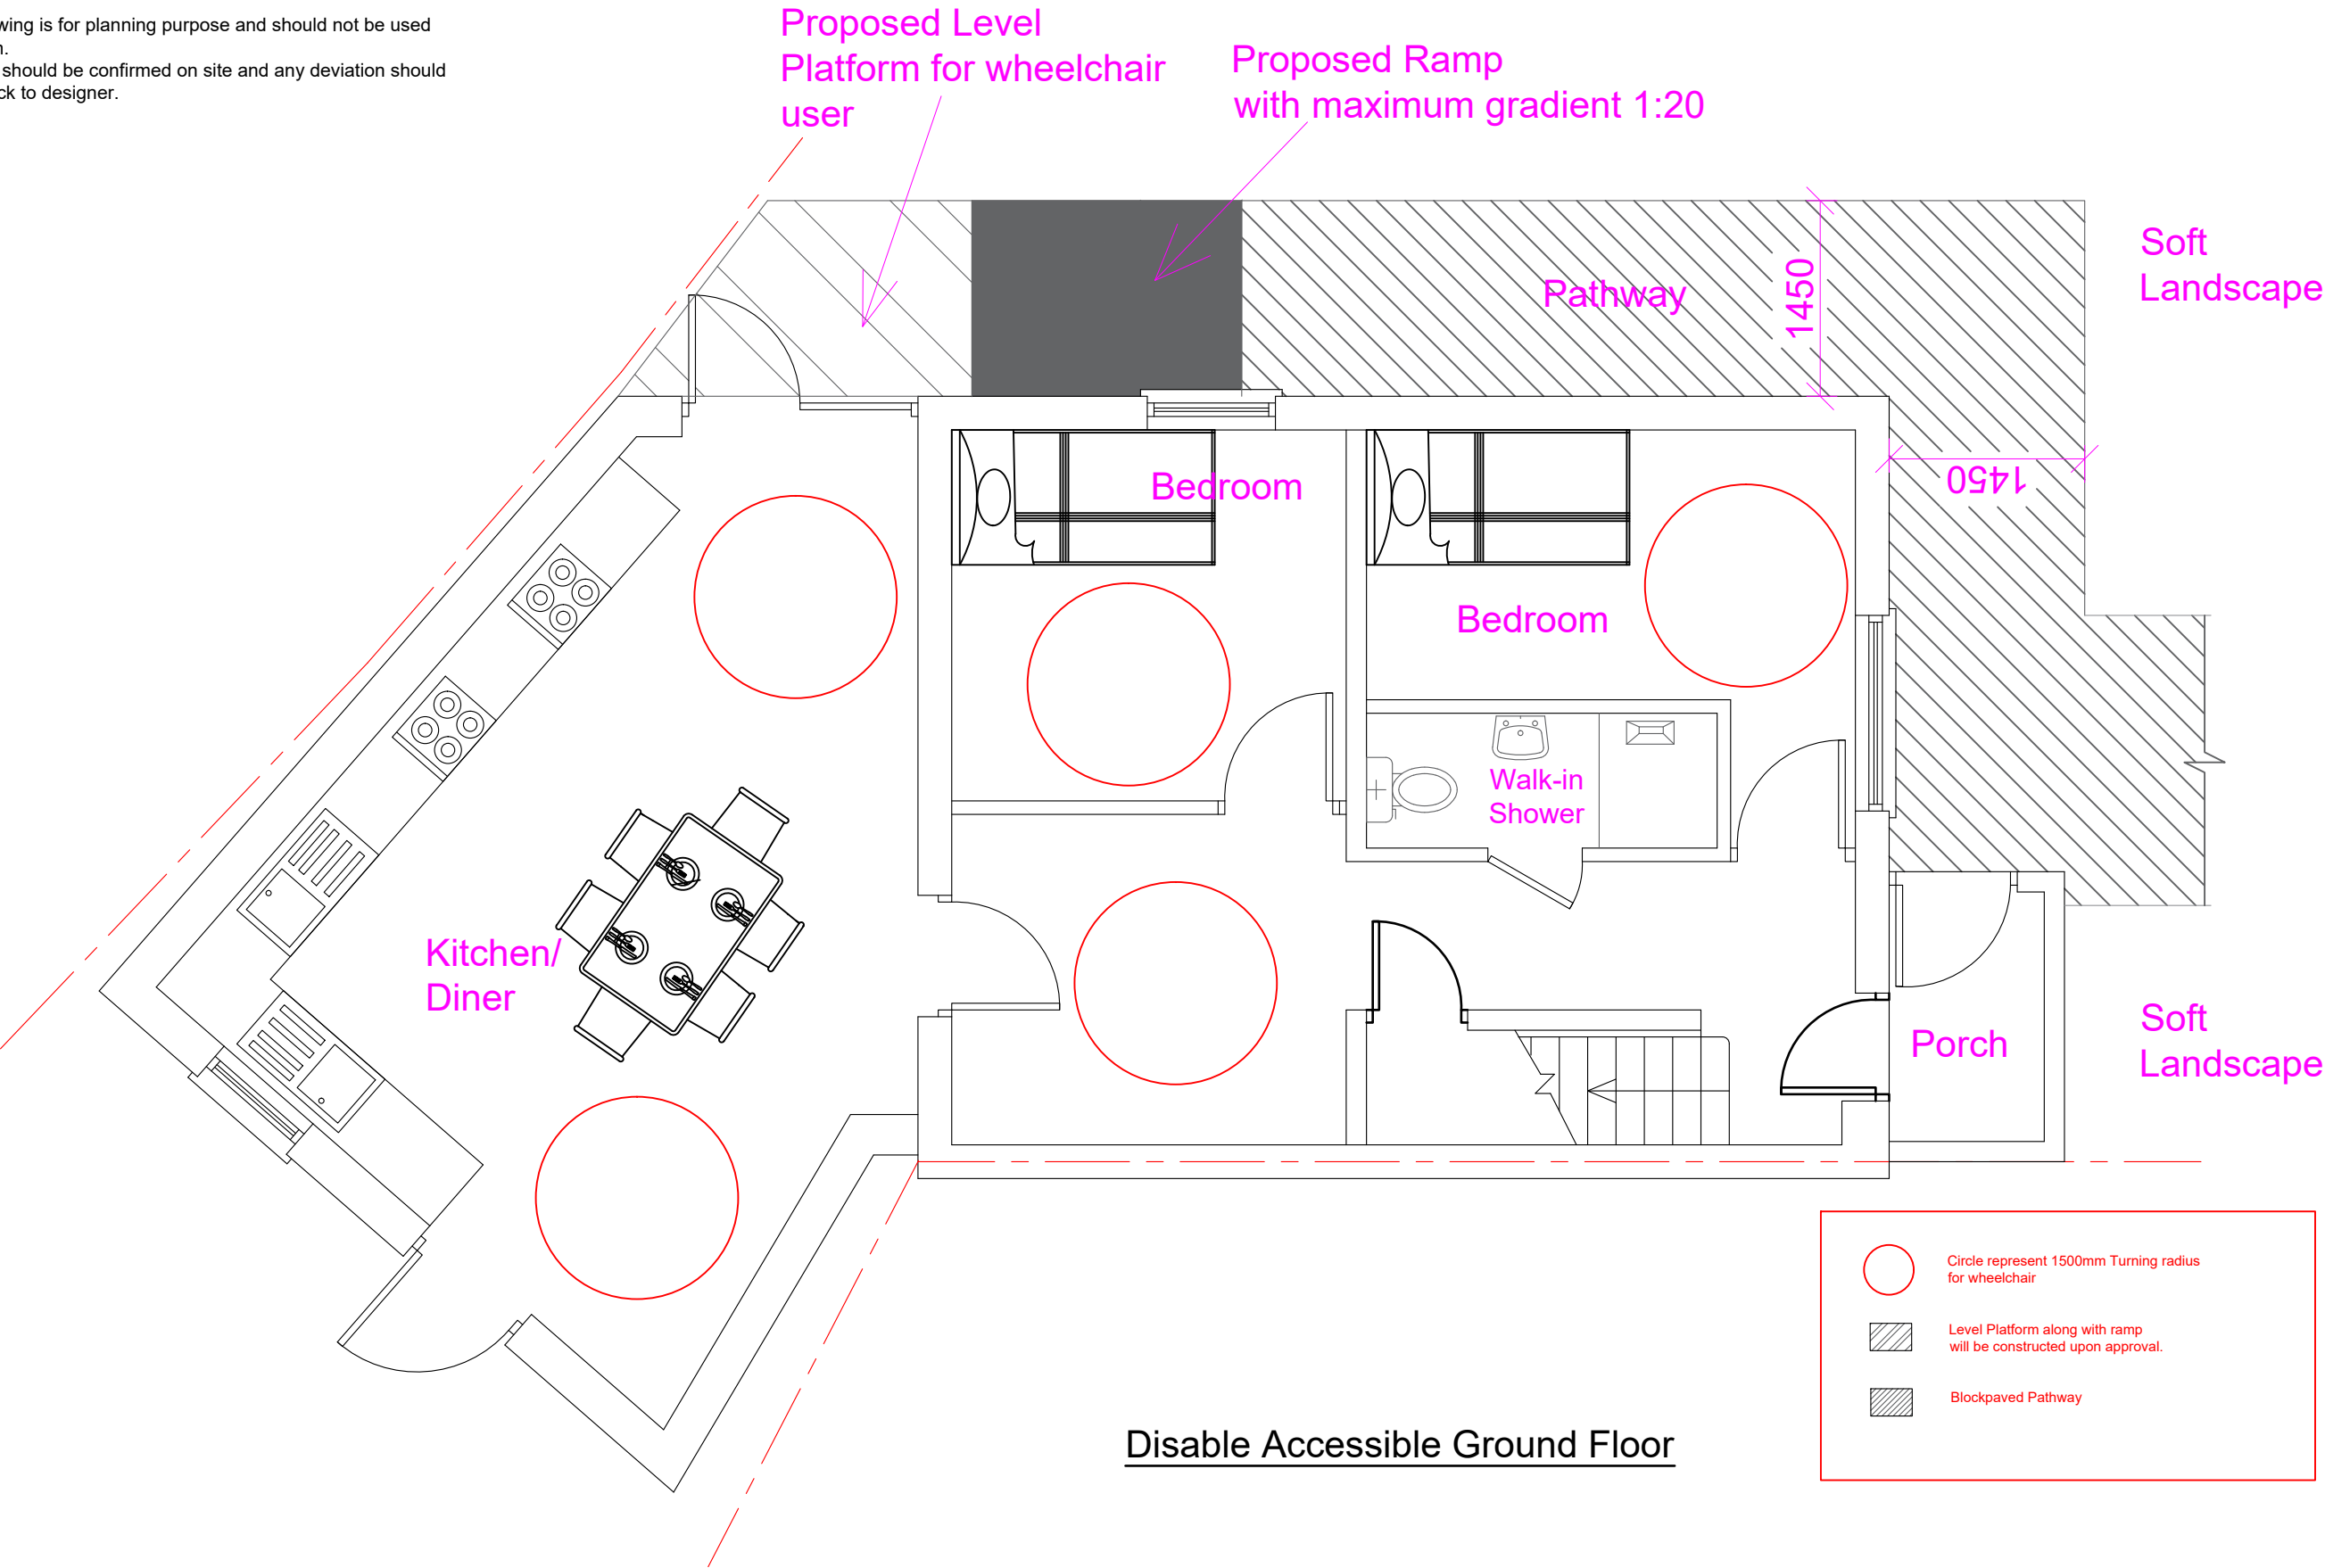

Proposed Development:

Change of Use from C3 to C4 (HMO)

Site Address:

11 Maygoods View
Uxbridge
UB8 2HG

Revisions:

Rev	Date	Description
A	09/09/2025	

Drawing Description:

Disable Accessible Ground Floor

Drawing No:

ART/2025/C411MGV/DISACC

Scale: 1:100
Paper Size: A3
Sheet No: 4 of 6



ART CONSULTANTS (UK) LTD

113 LONG LANE

STANWELL

TW19 7AL

M:07960071377

E: ARTCONSULTANTSUK@GMAIL.COM