




Note: This Drawing is for planning purpose and should not be used for construction.
All dimensions should be confirmed on site and any deviation should be reported back to designer.

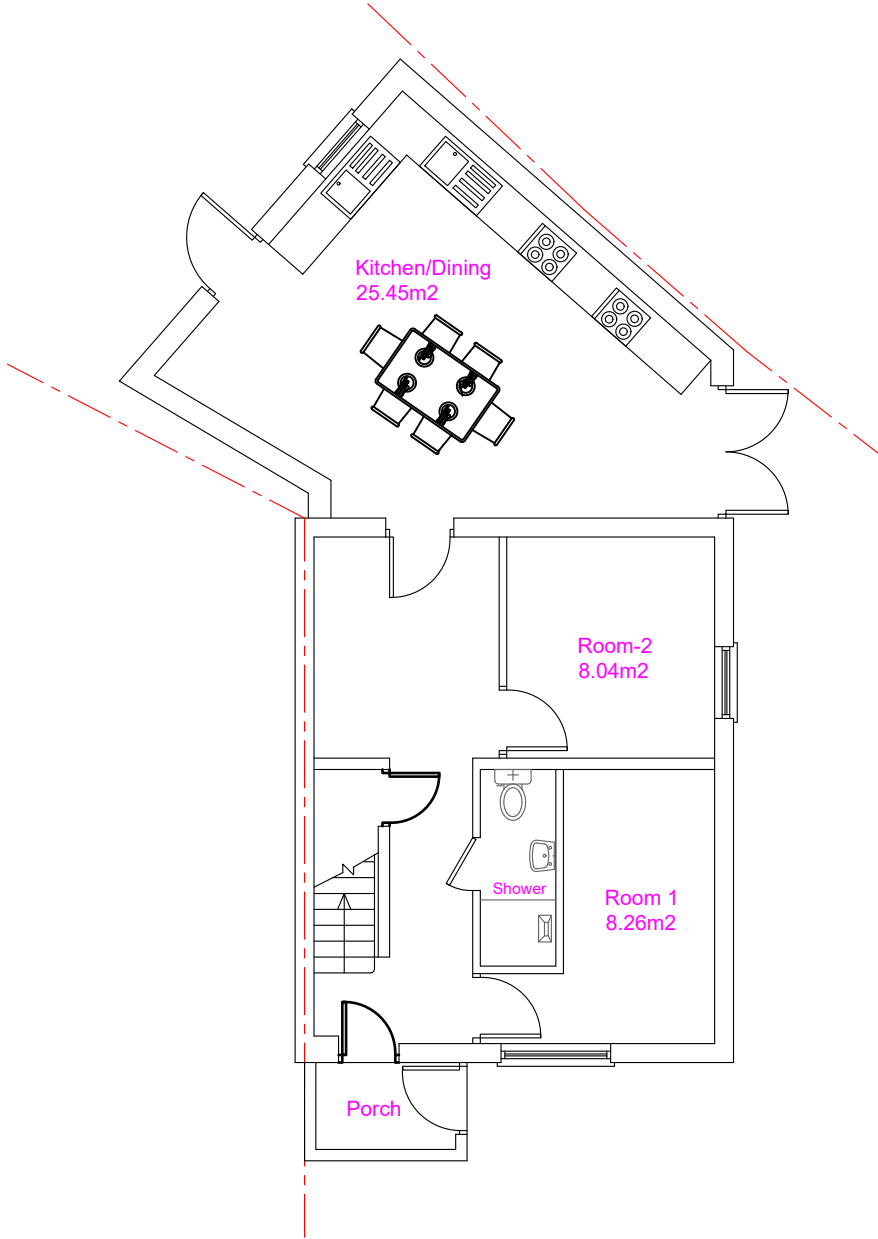

Existing Floor Layout

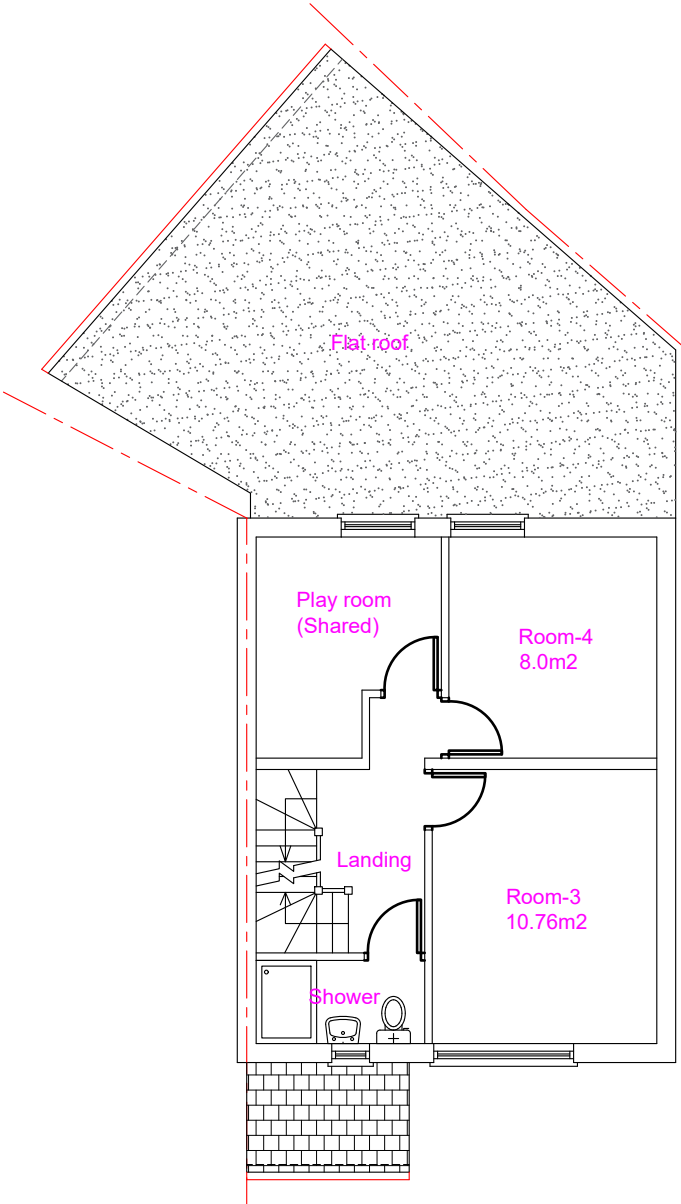

Existing First Floor Layout

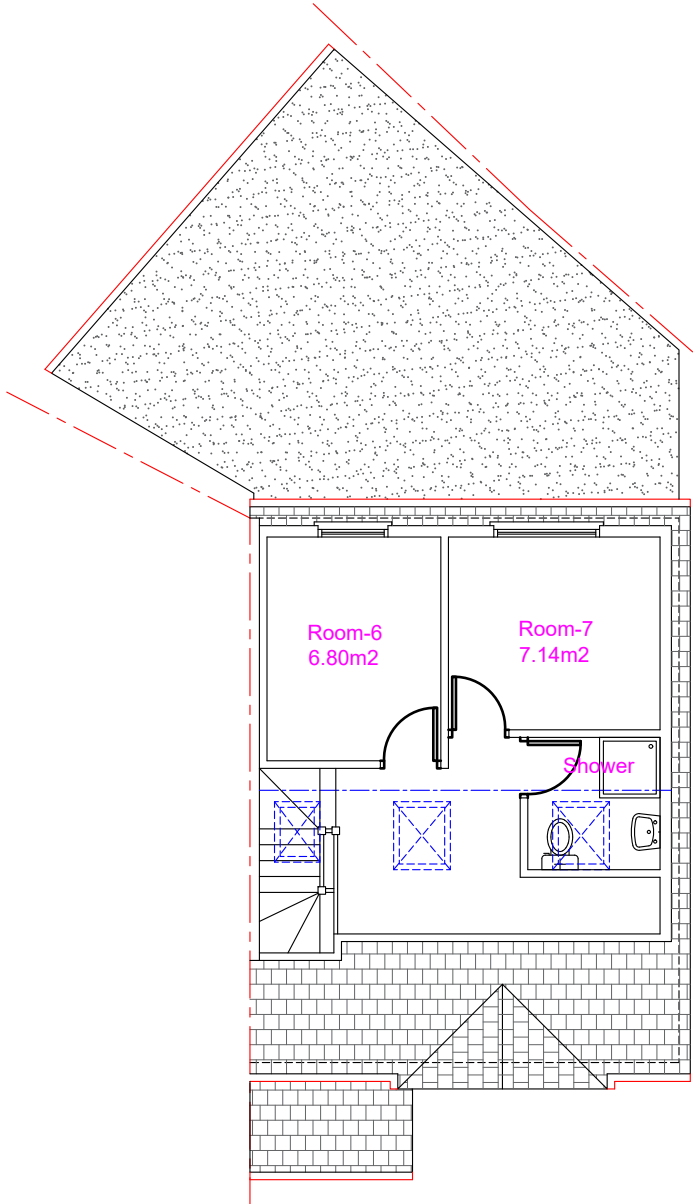

Existing Second Floor Layout

Proposed Development:
Change of Use from C3 to C4 (HMO)


Site Address:
11 Maygoods View
Uxbridge
UB8 2HG

Revisions:		
Rev	Date	Description
A	09/09/2025	

Drawing Description:
Existing Floor Layouts

Drawing No:
ART/2025/C411MGV/EL

Scale: 1:100
Paper Size: A3
Sheet No: 2 of 6

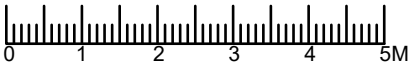

ART CONSULTANTS (UK) LTD
113 LONG LANE
STANWELL
TW19 7AL
M:07960071377
E: ARTCONSULTANTSUK@GMAIL.COM